


8/23/99

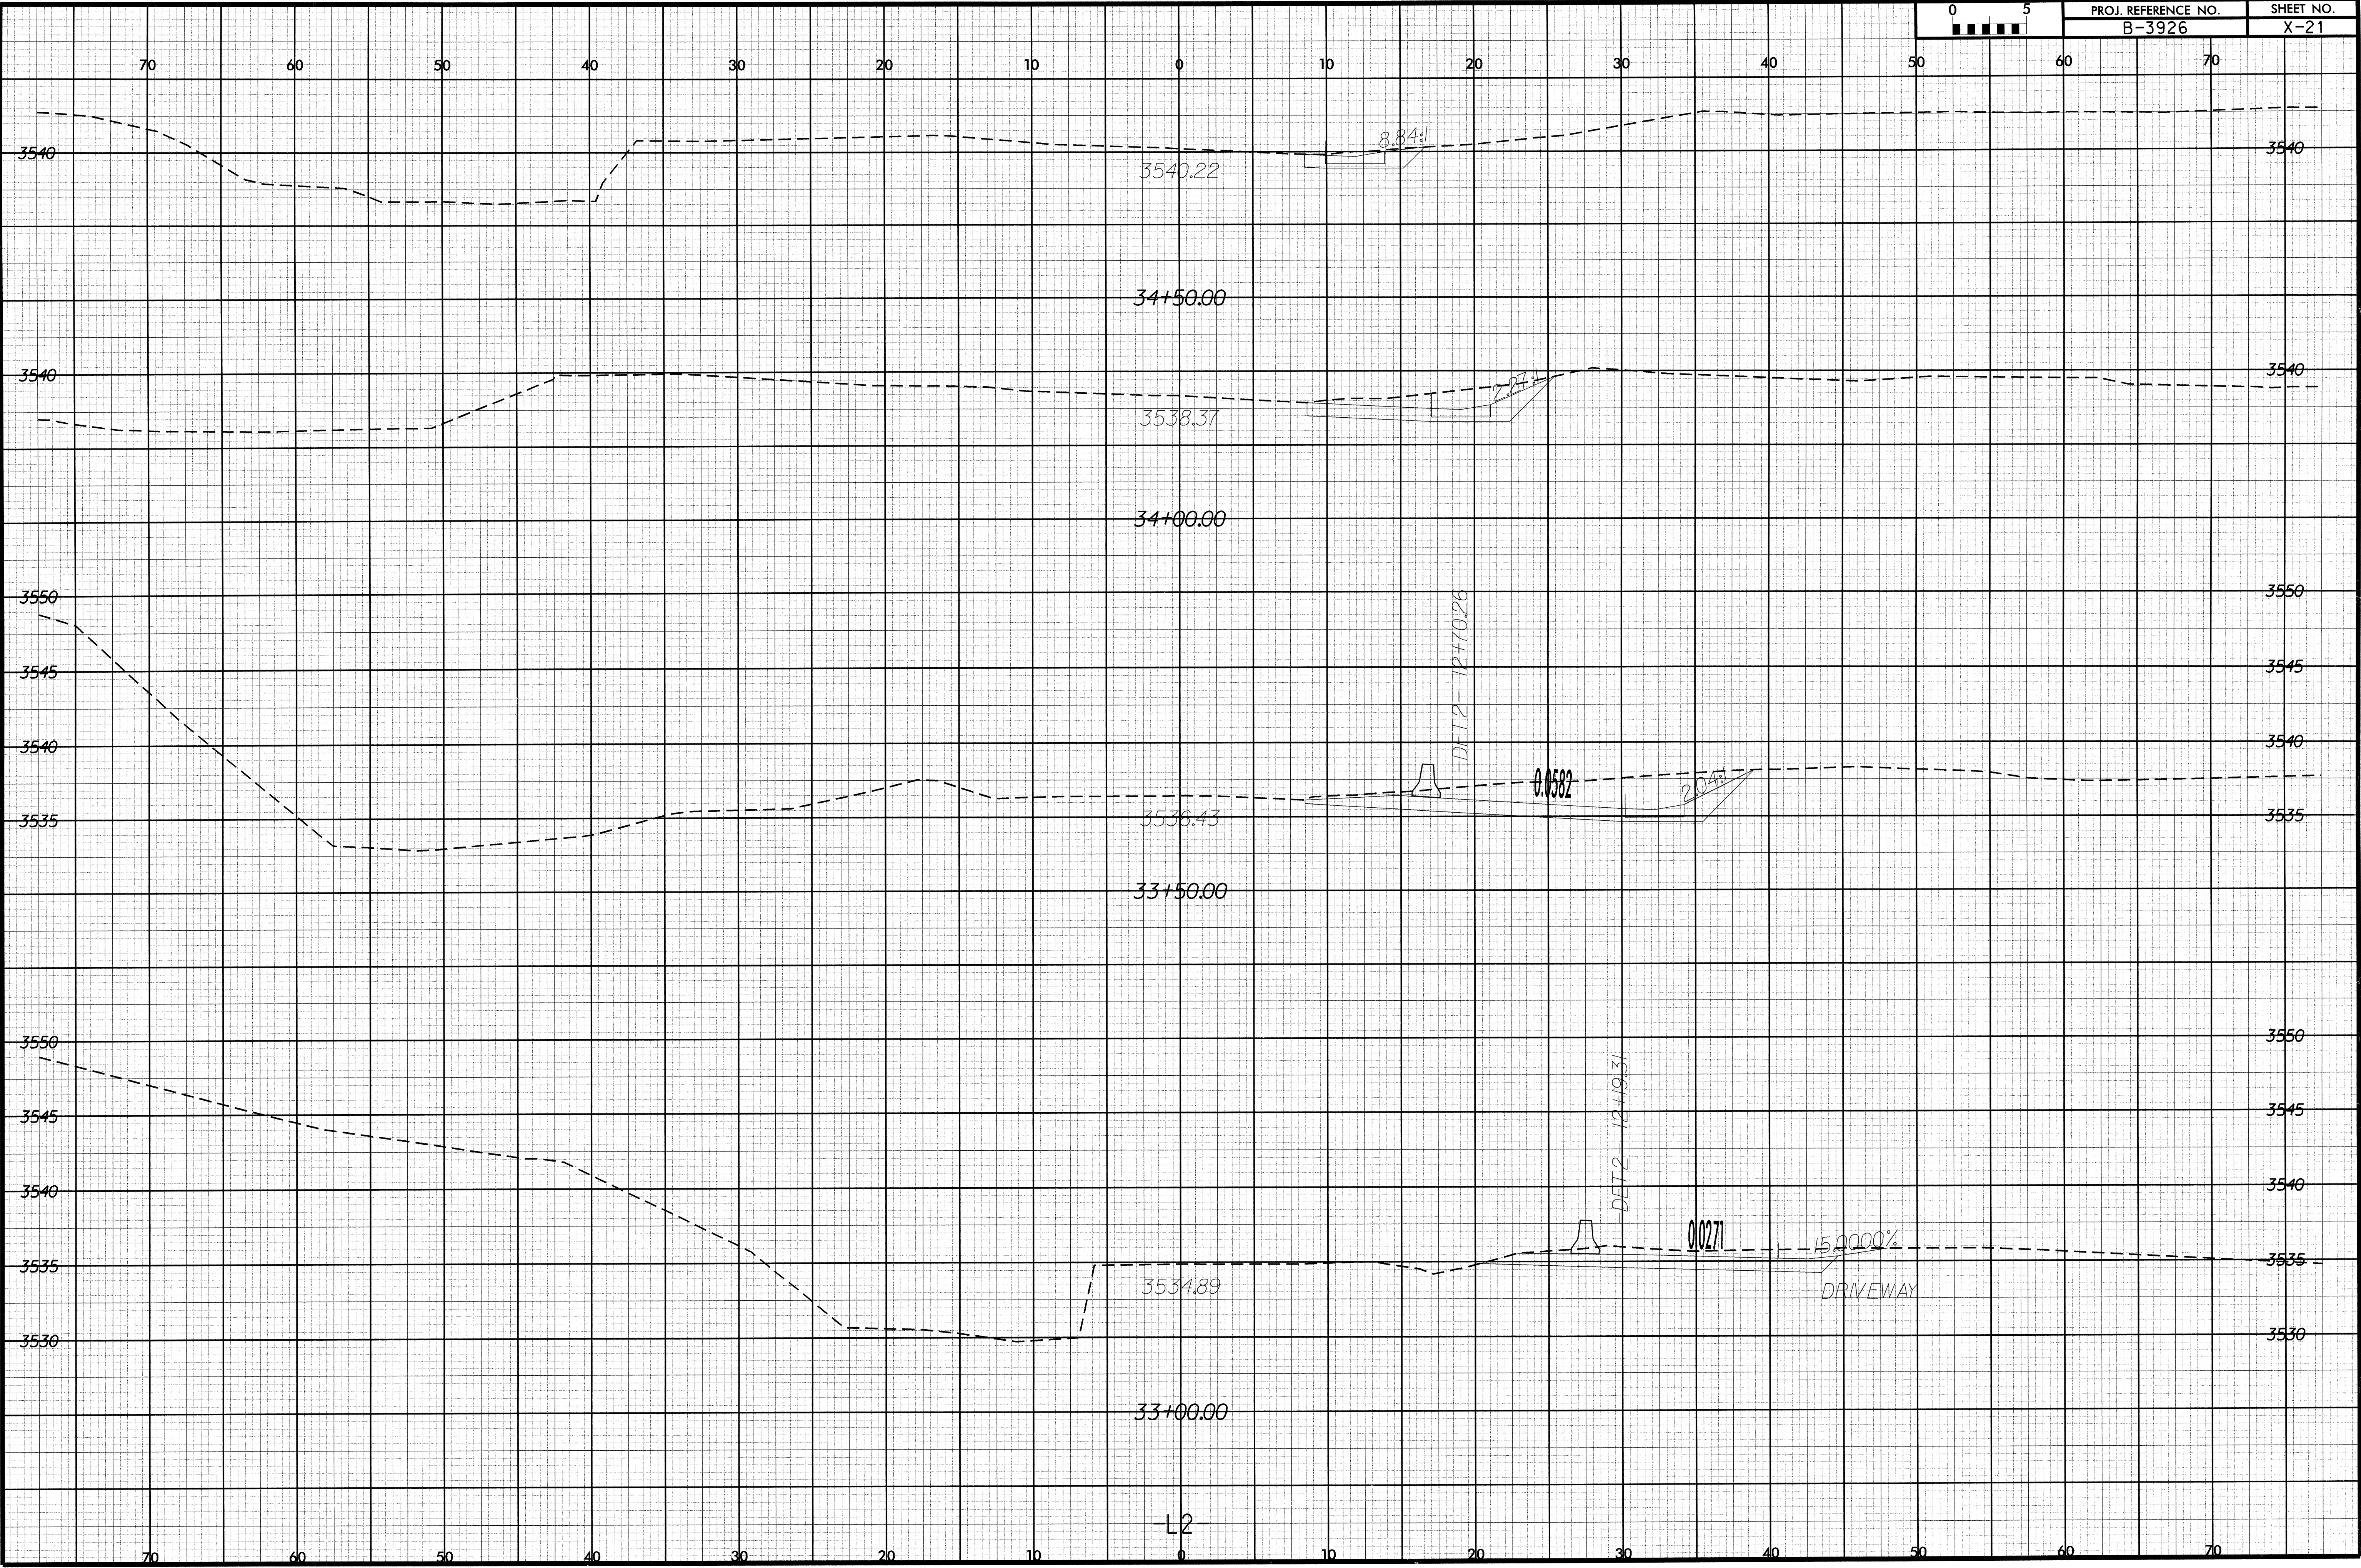

I:\04\04_08\1754
R:\roadway\asc\3926_rdy\xp1_det2.dgn
bnc:mms