


8/23/99



PROJ. REFERENCE NO.  
B-3926

SHEET NO.  
X-18

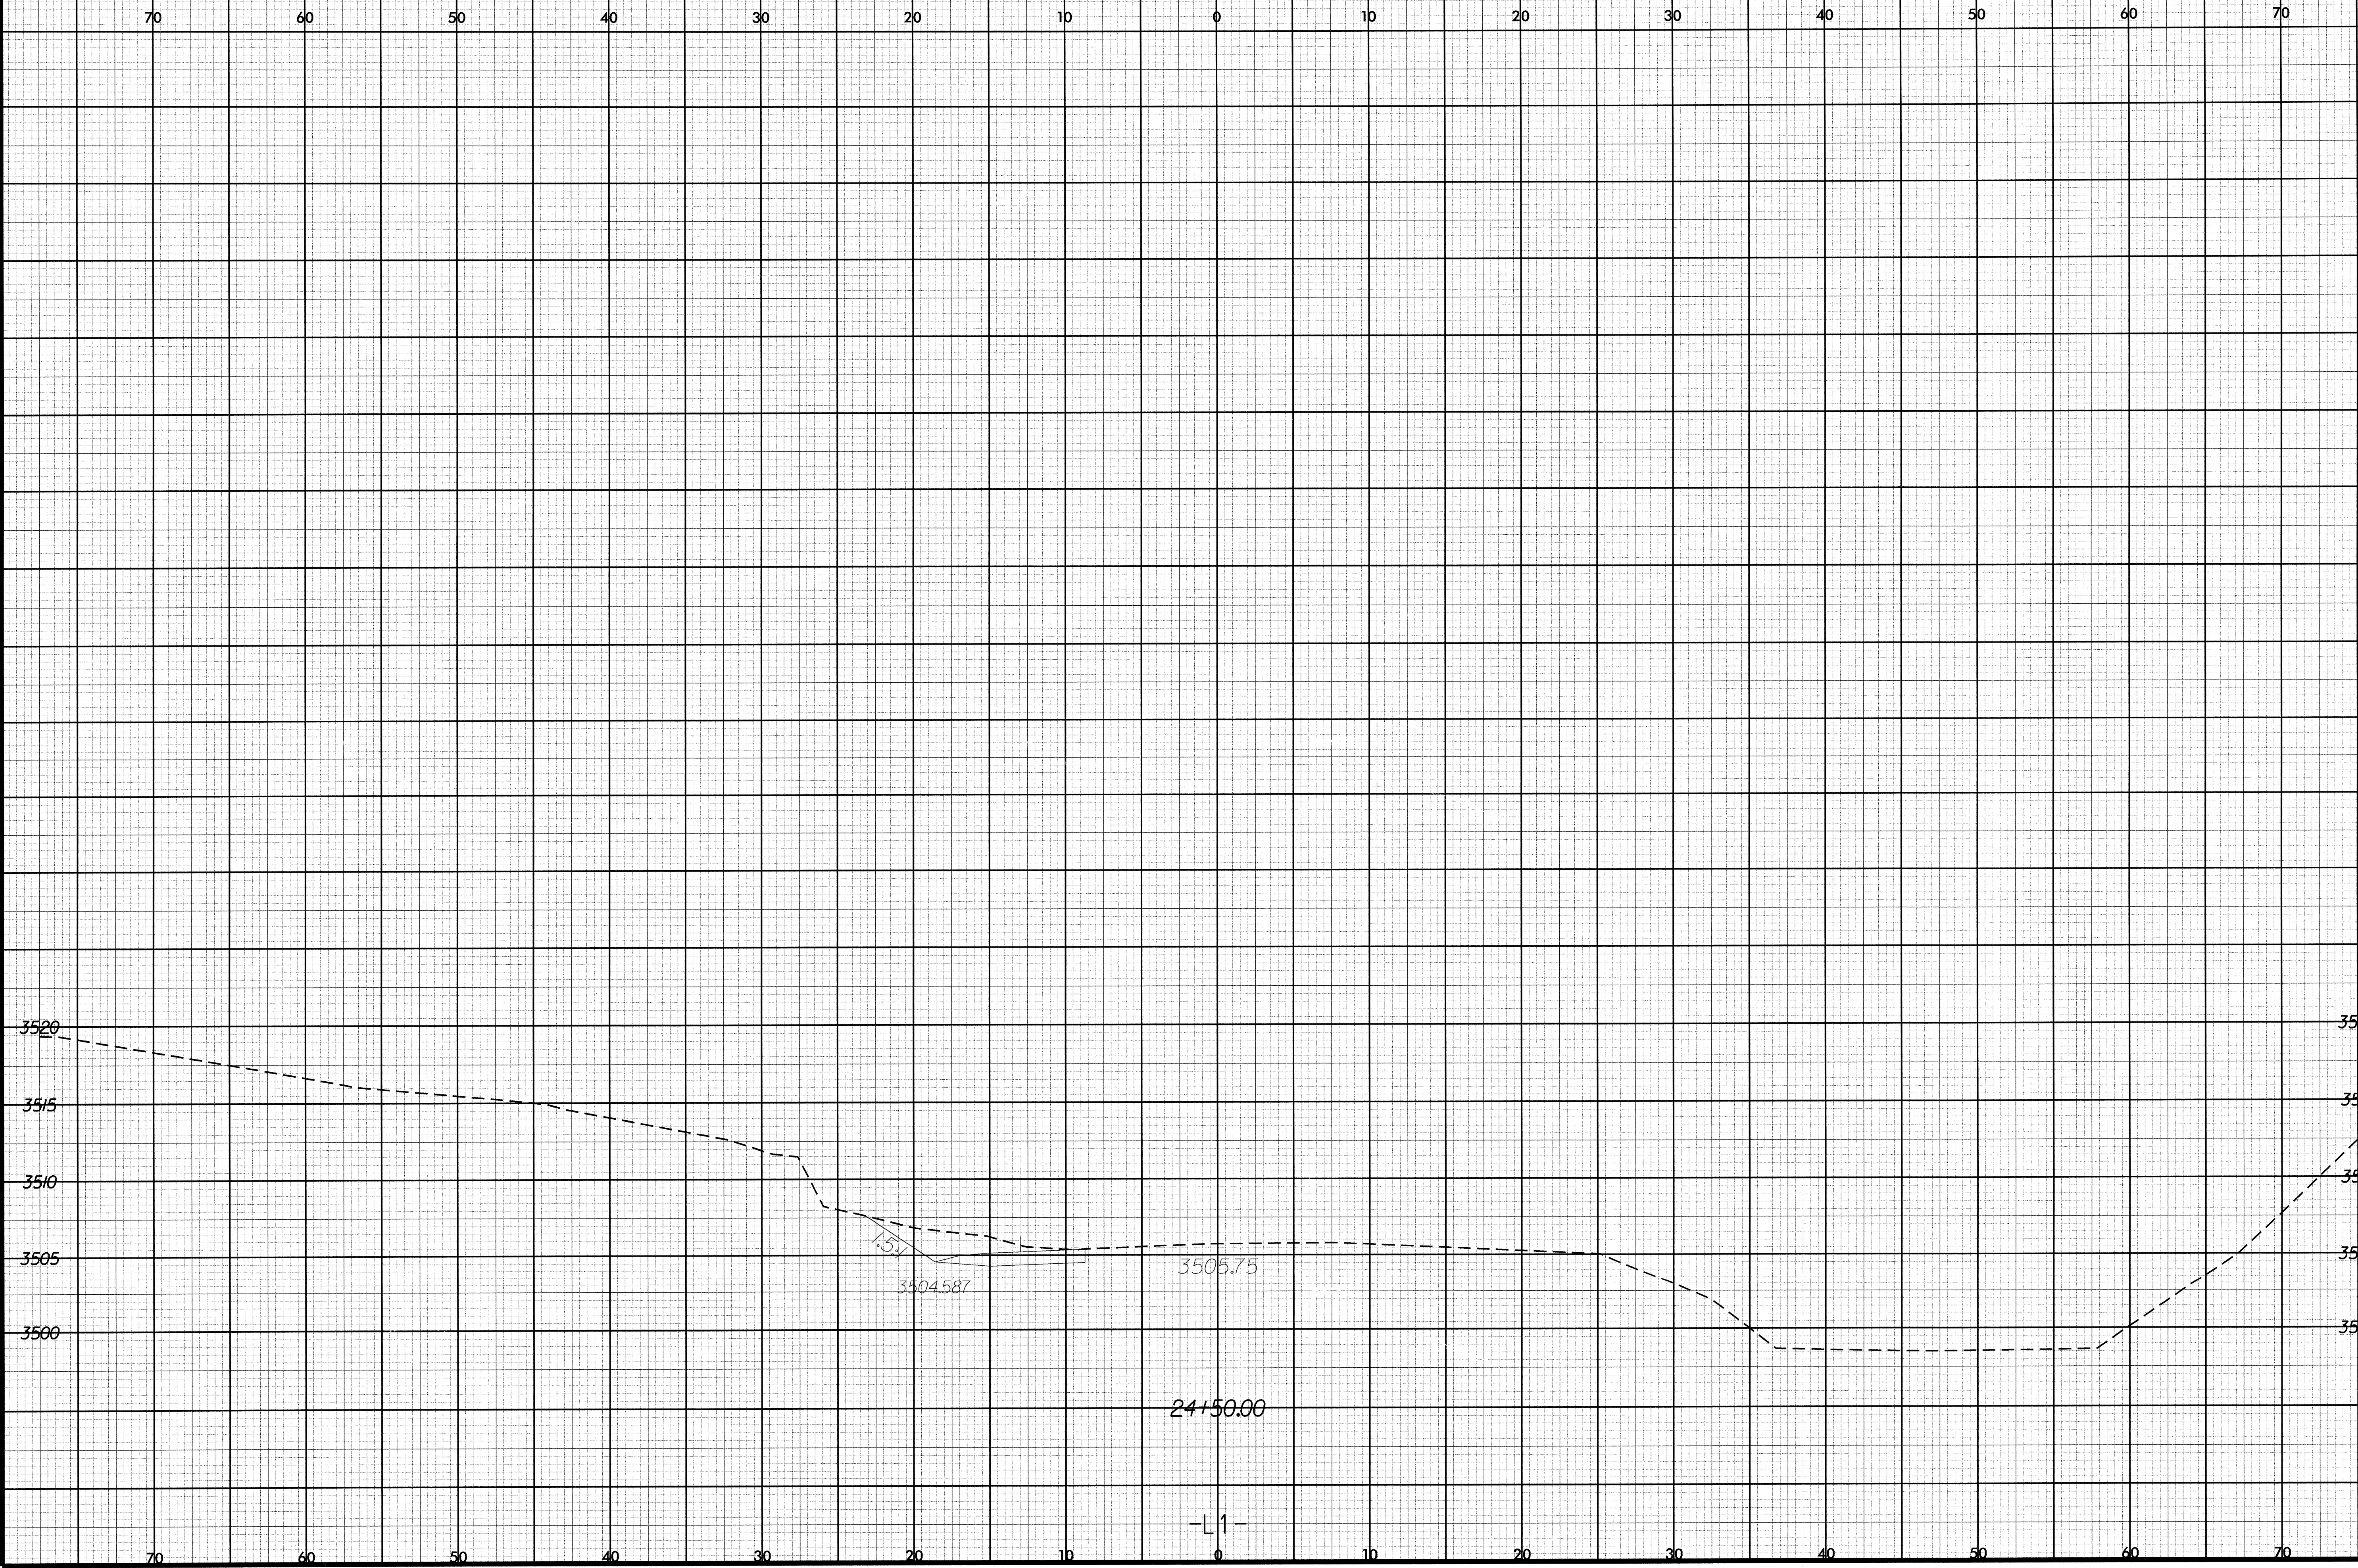

I:\04\04\_08\1154  
r:\v\ood\w\ssc\63926-r.dwg\_xpl\_det1.dgn  
pimcmmis