


8/23/99

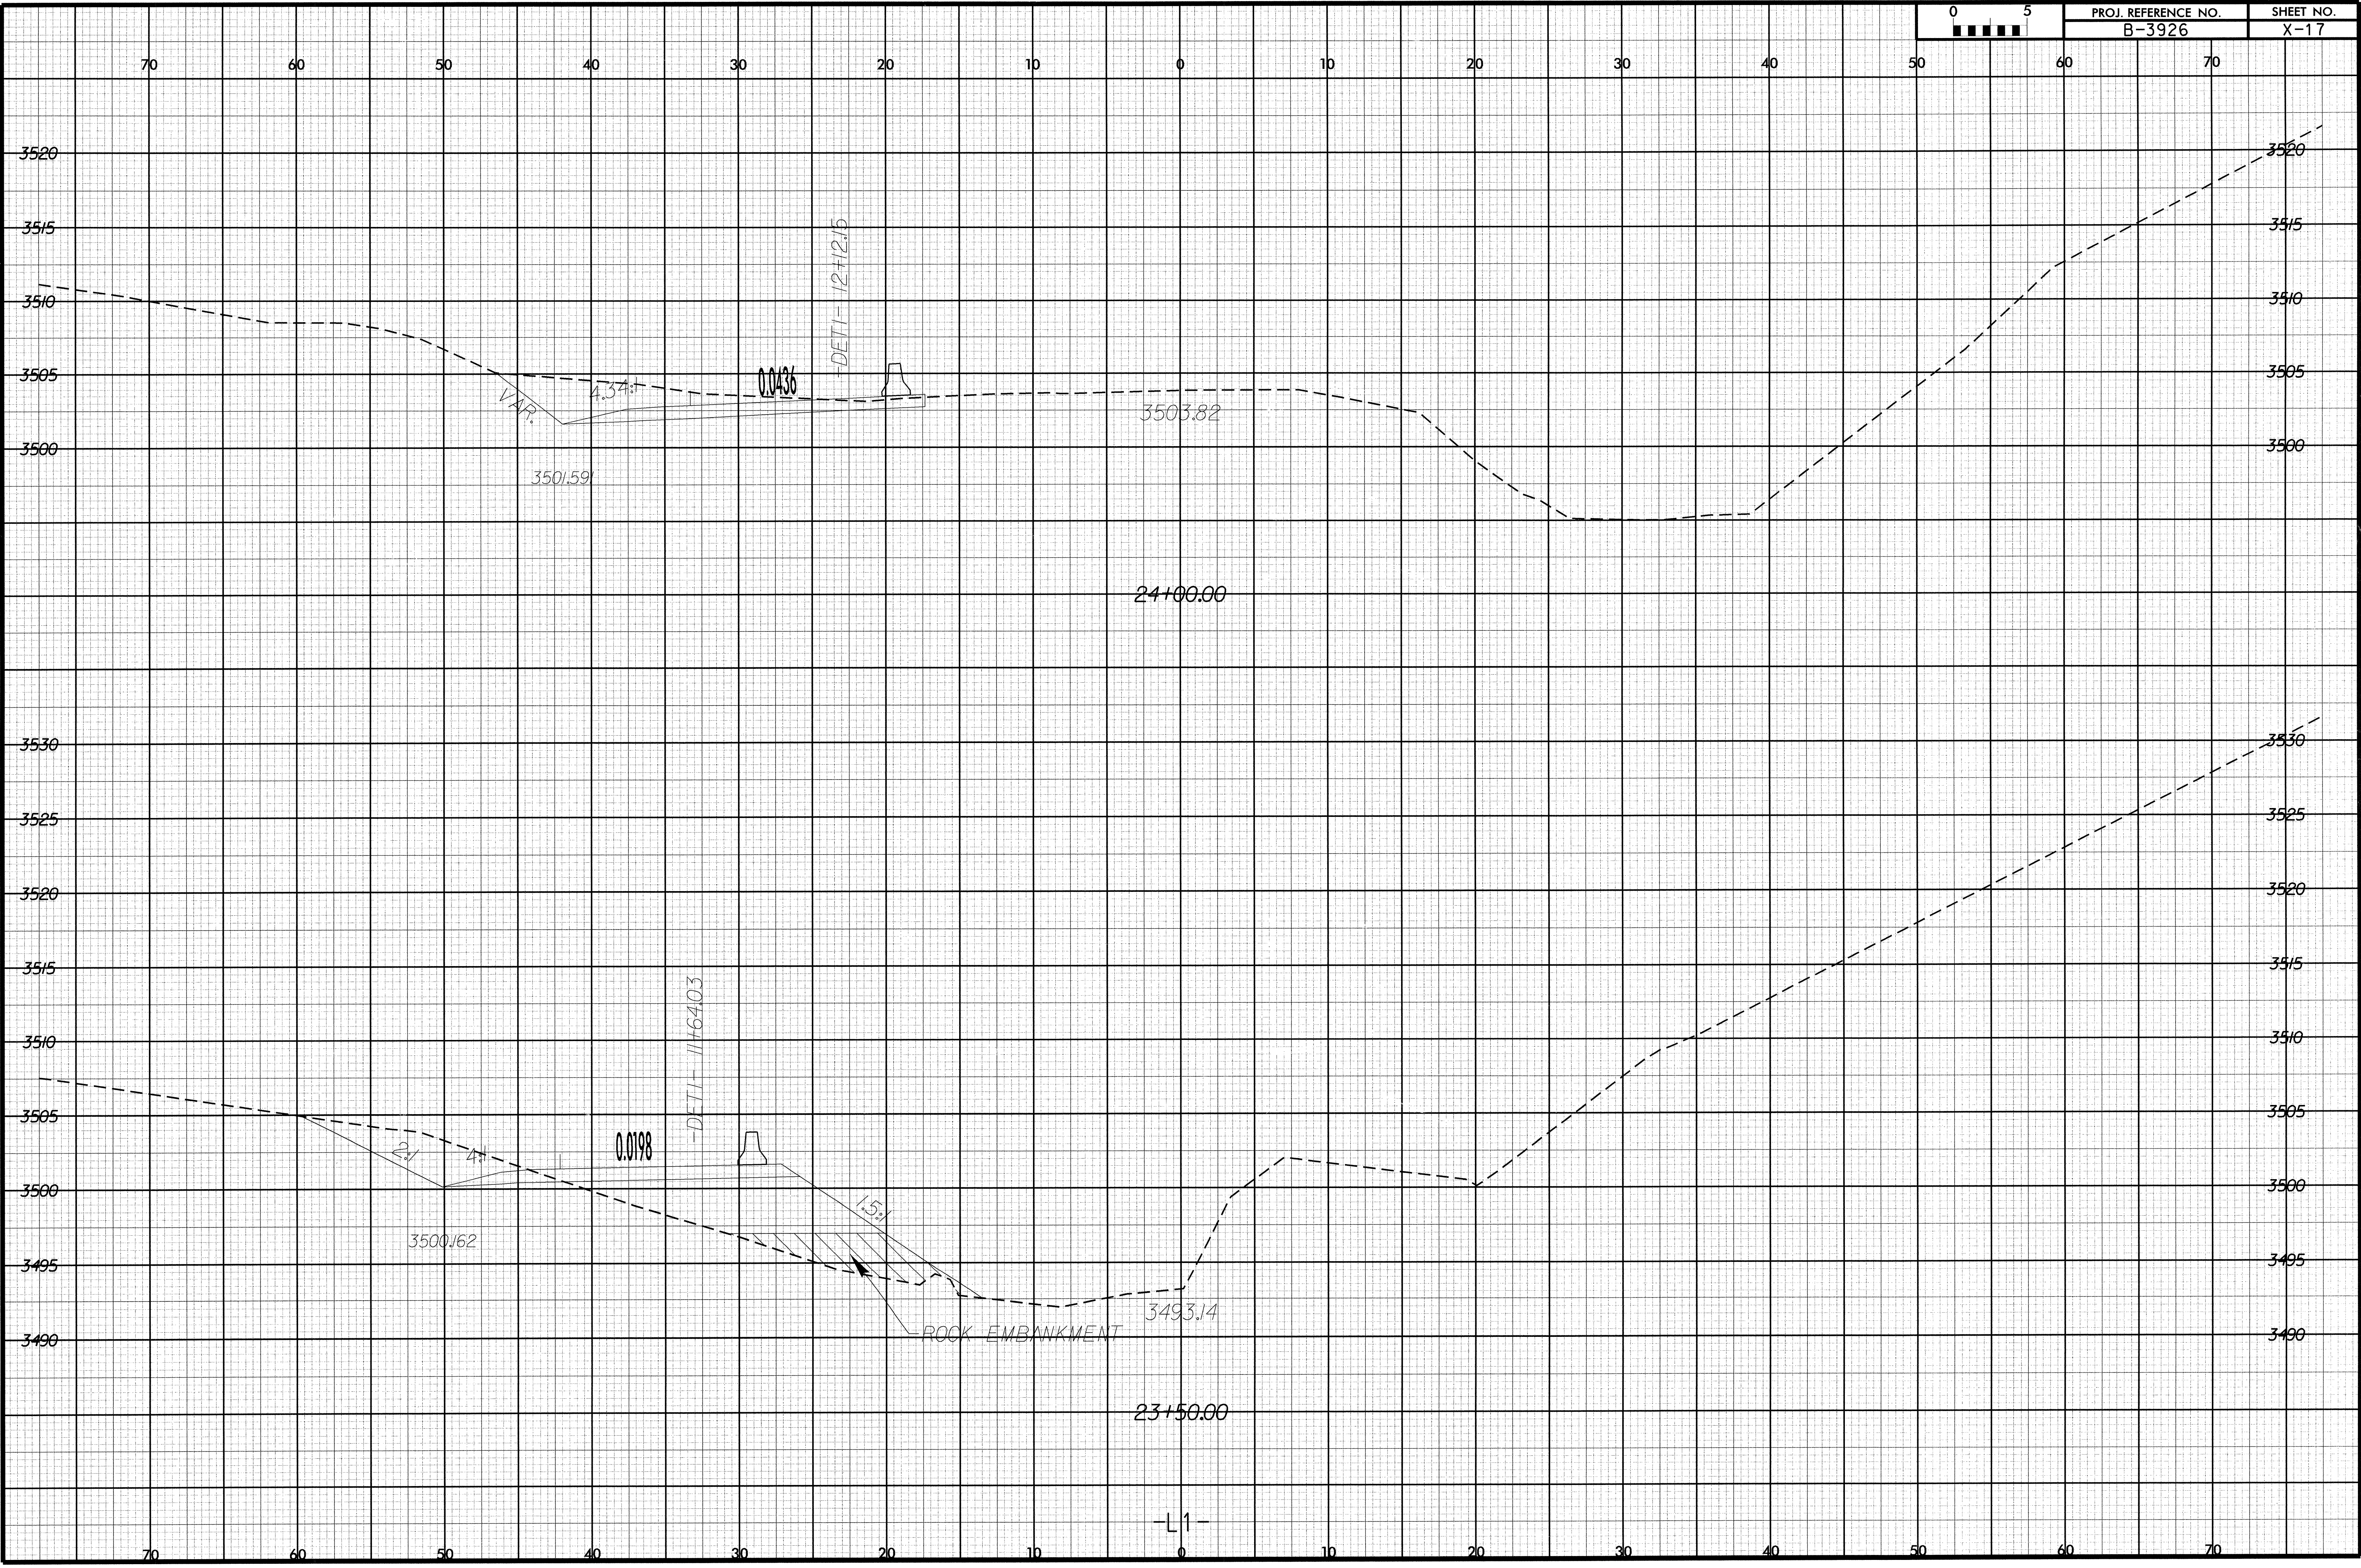

I:\04\04_08\17\54
r:\roadway\ssc\lb3926_rdy_xpl_detl.dgn
bms:mms