



8/23/98

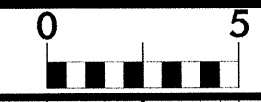

PROJ. REFERENCE NO.  
B-3926

SHEET NO.  
X-7

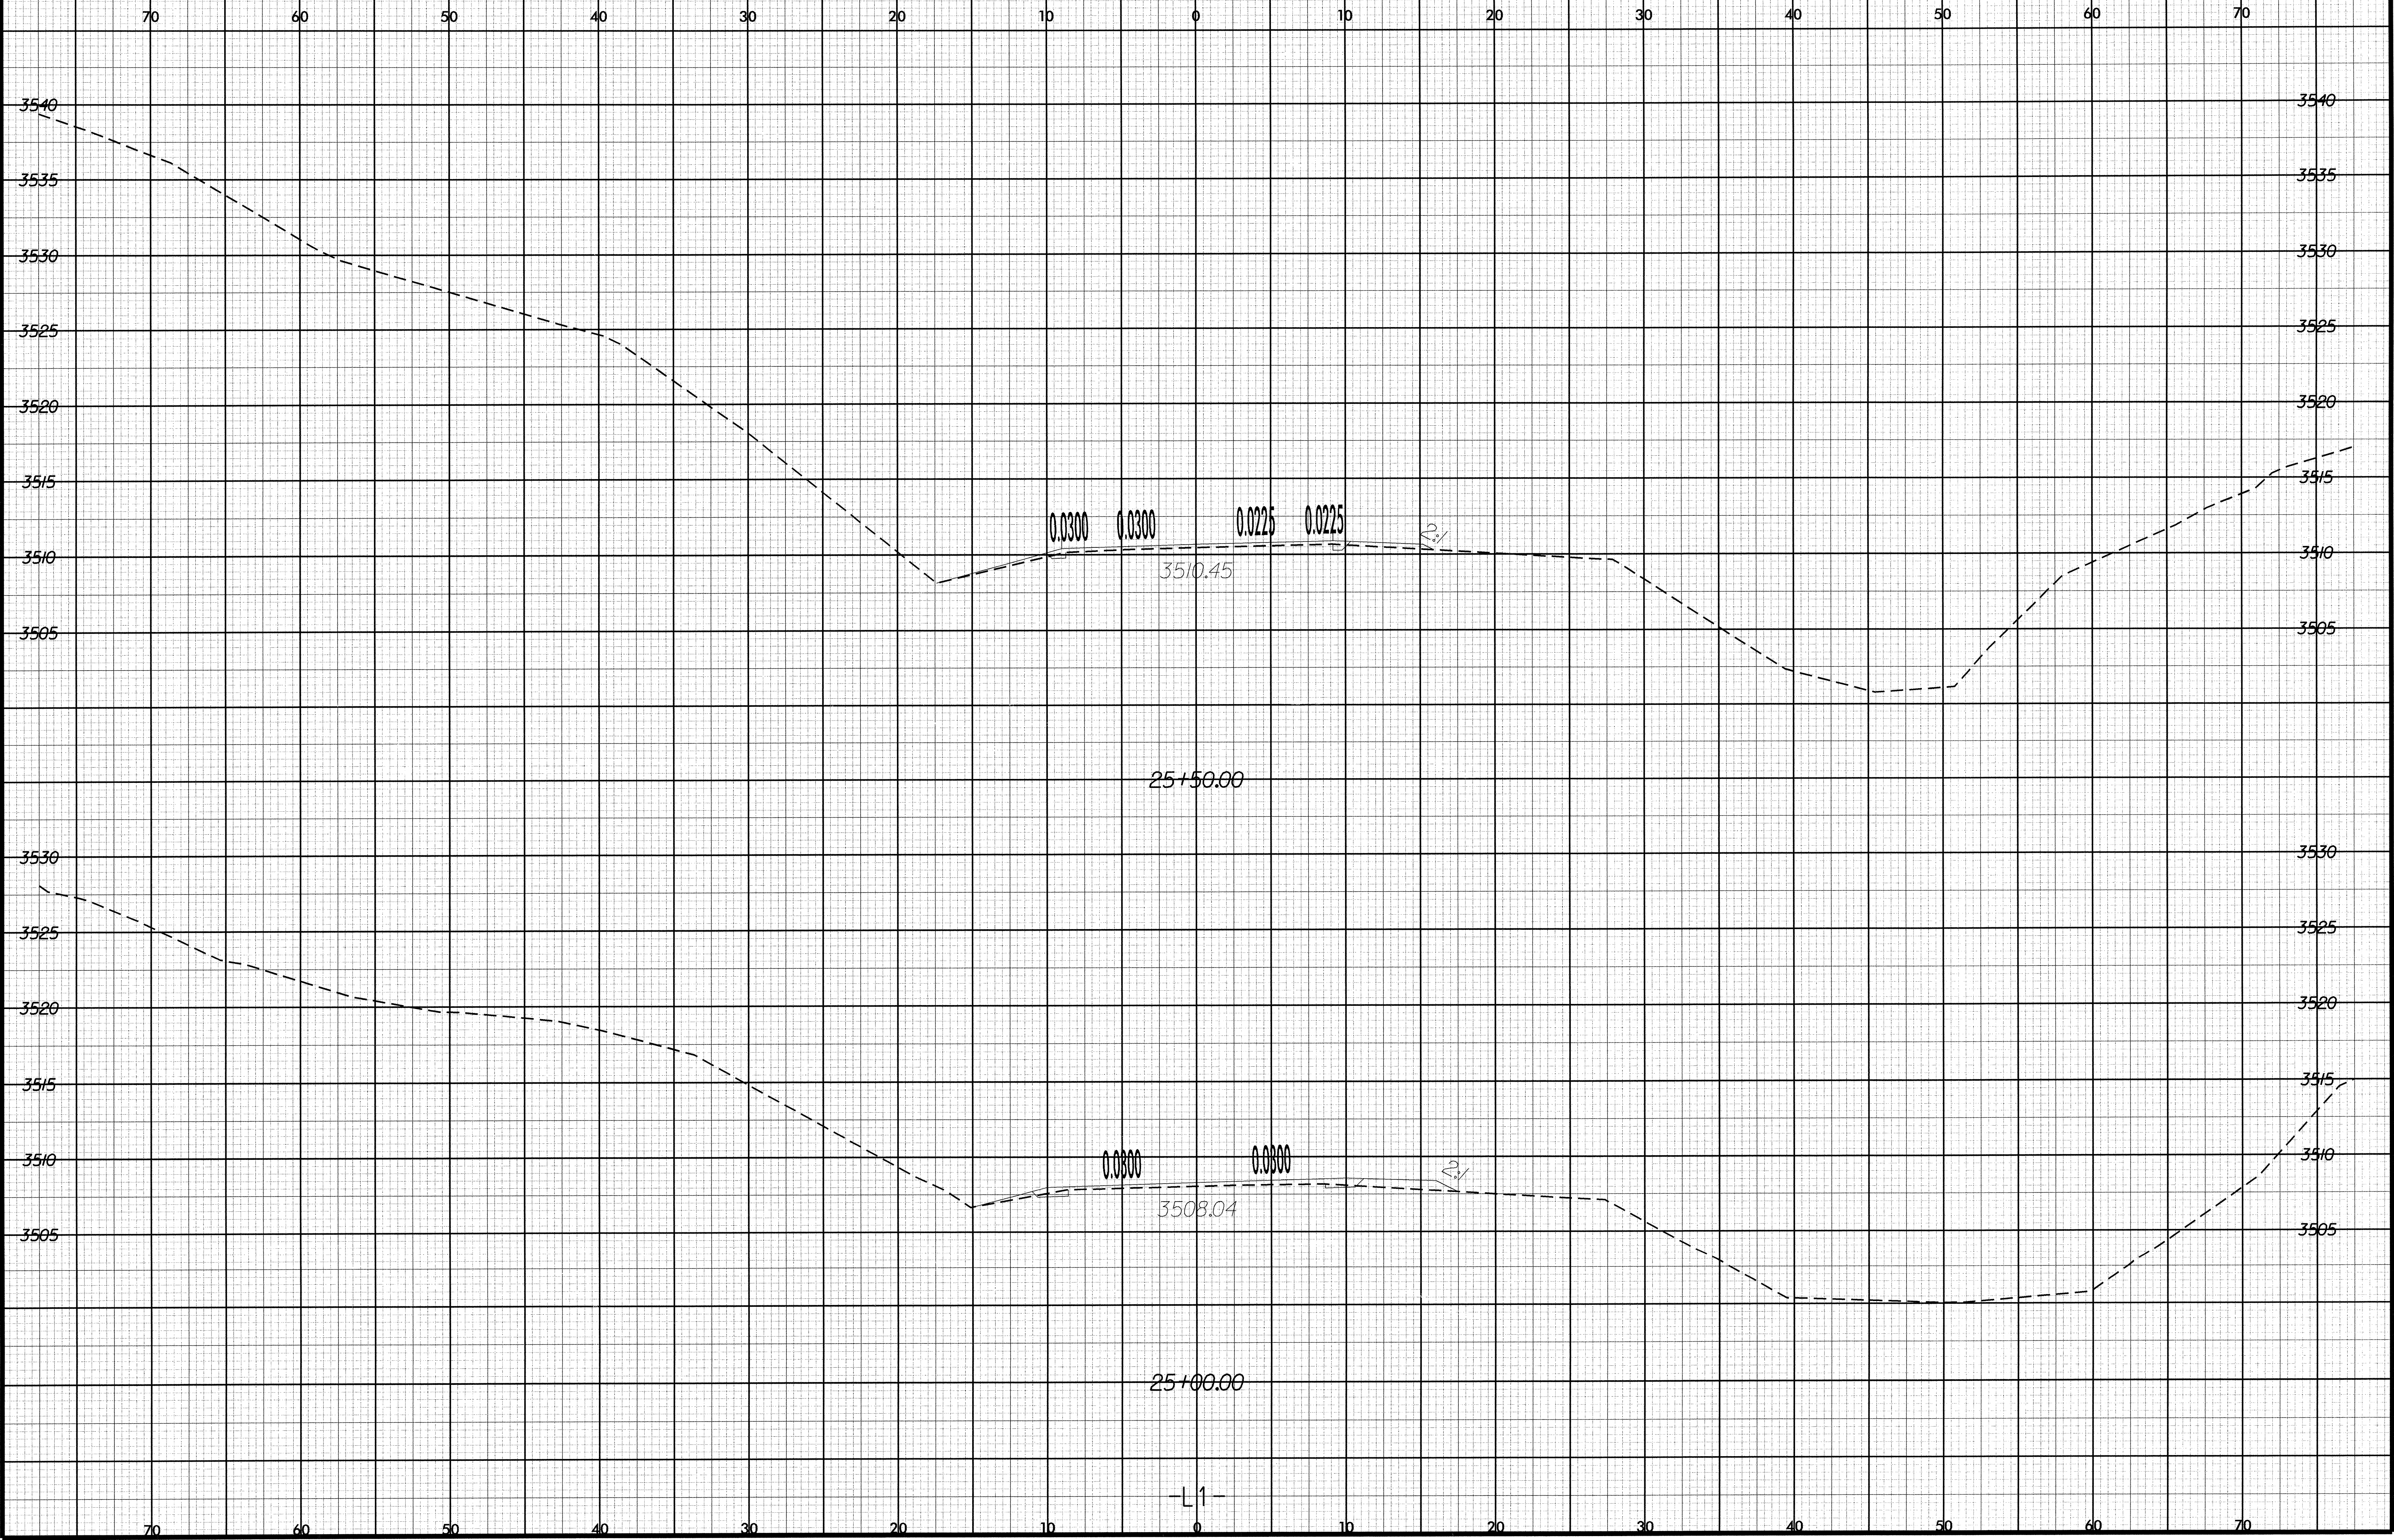

I:\04\04 08\1152  
r:\roodway\psc\63926-r.dwg\_xpl11.dgn  
pmlcm115

L1