


8/23/98

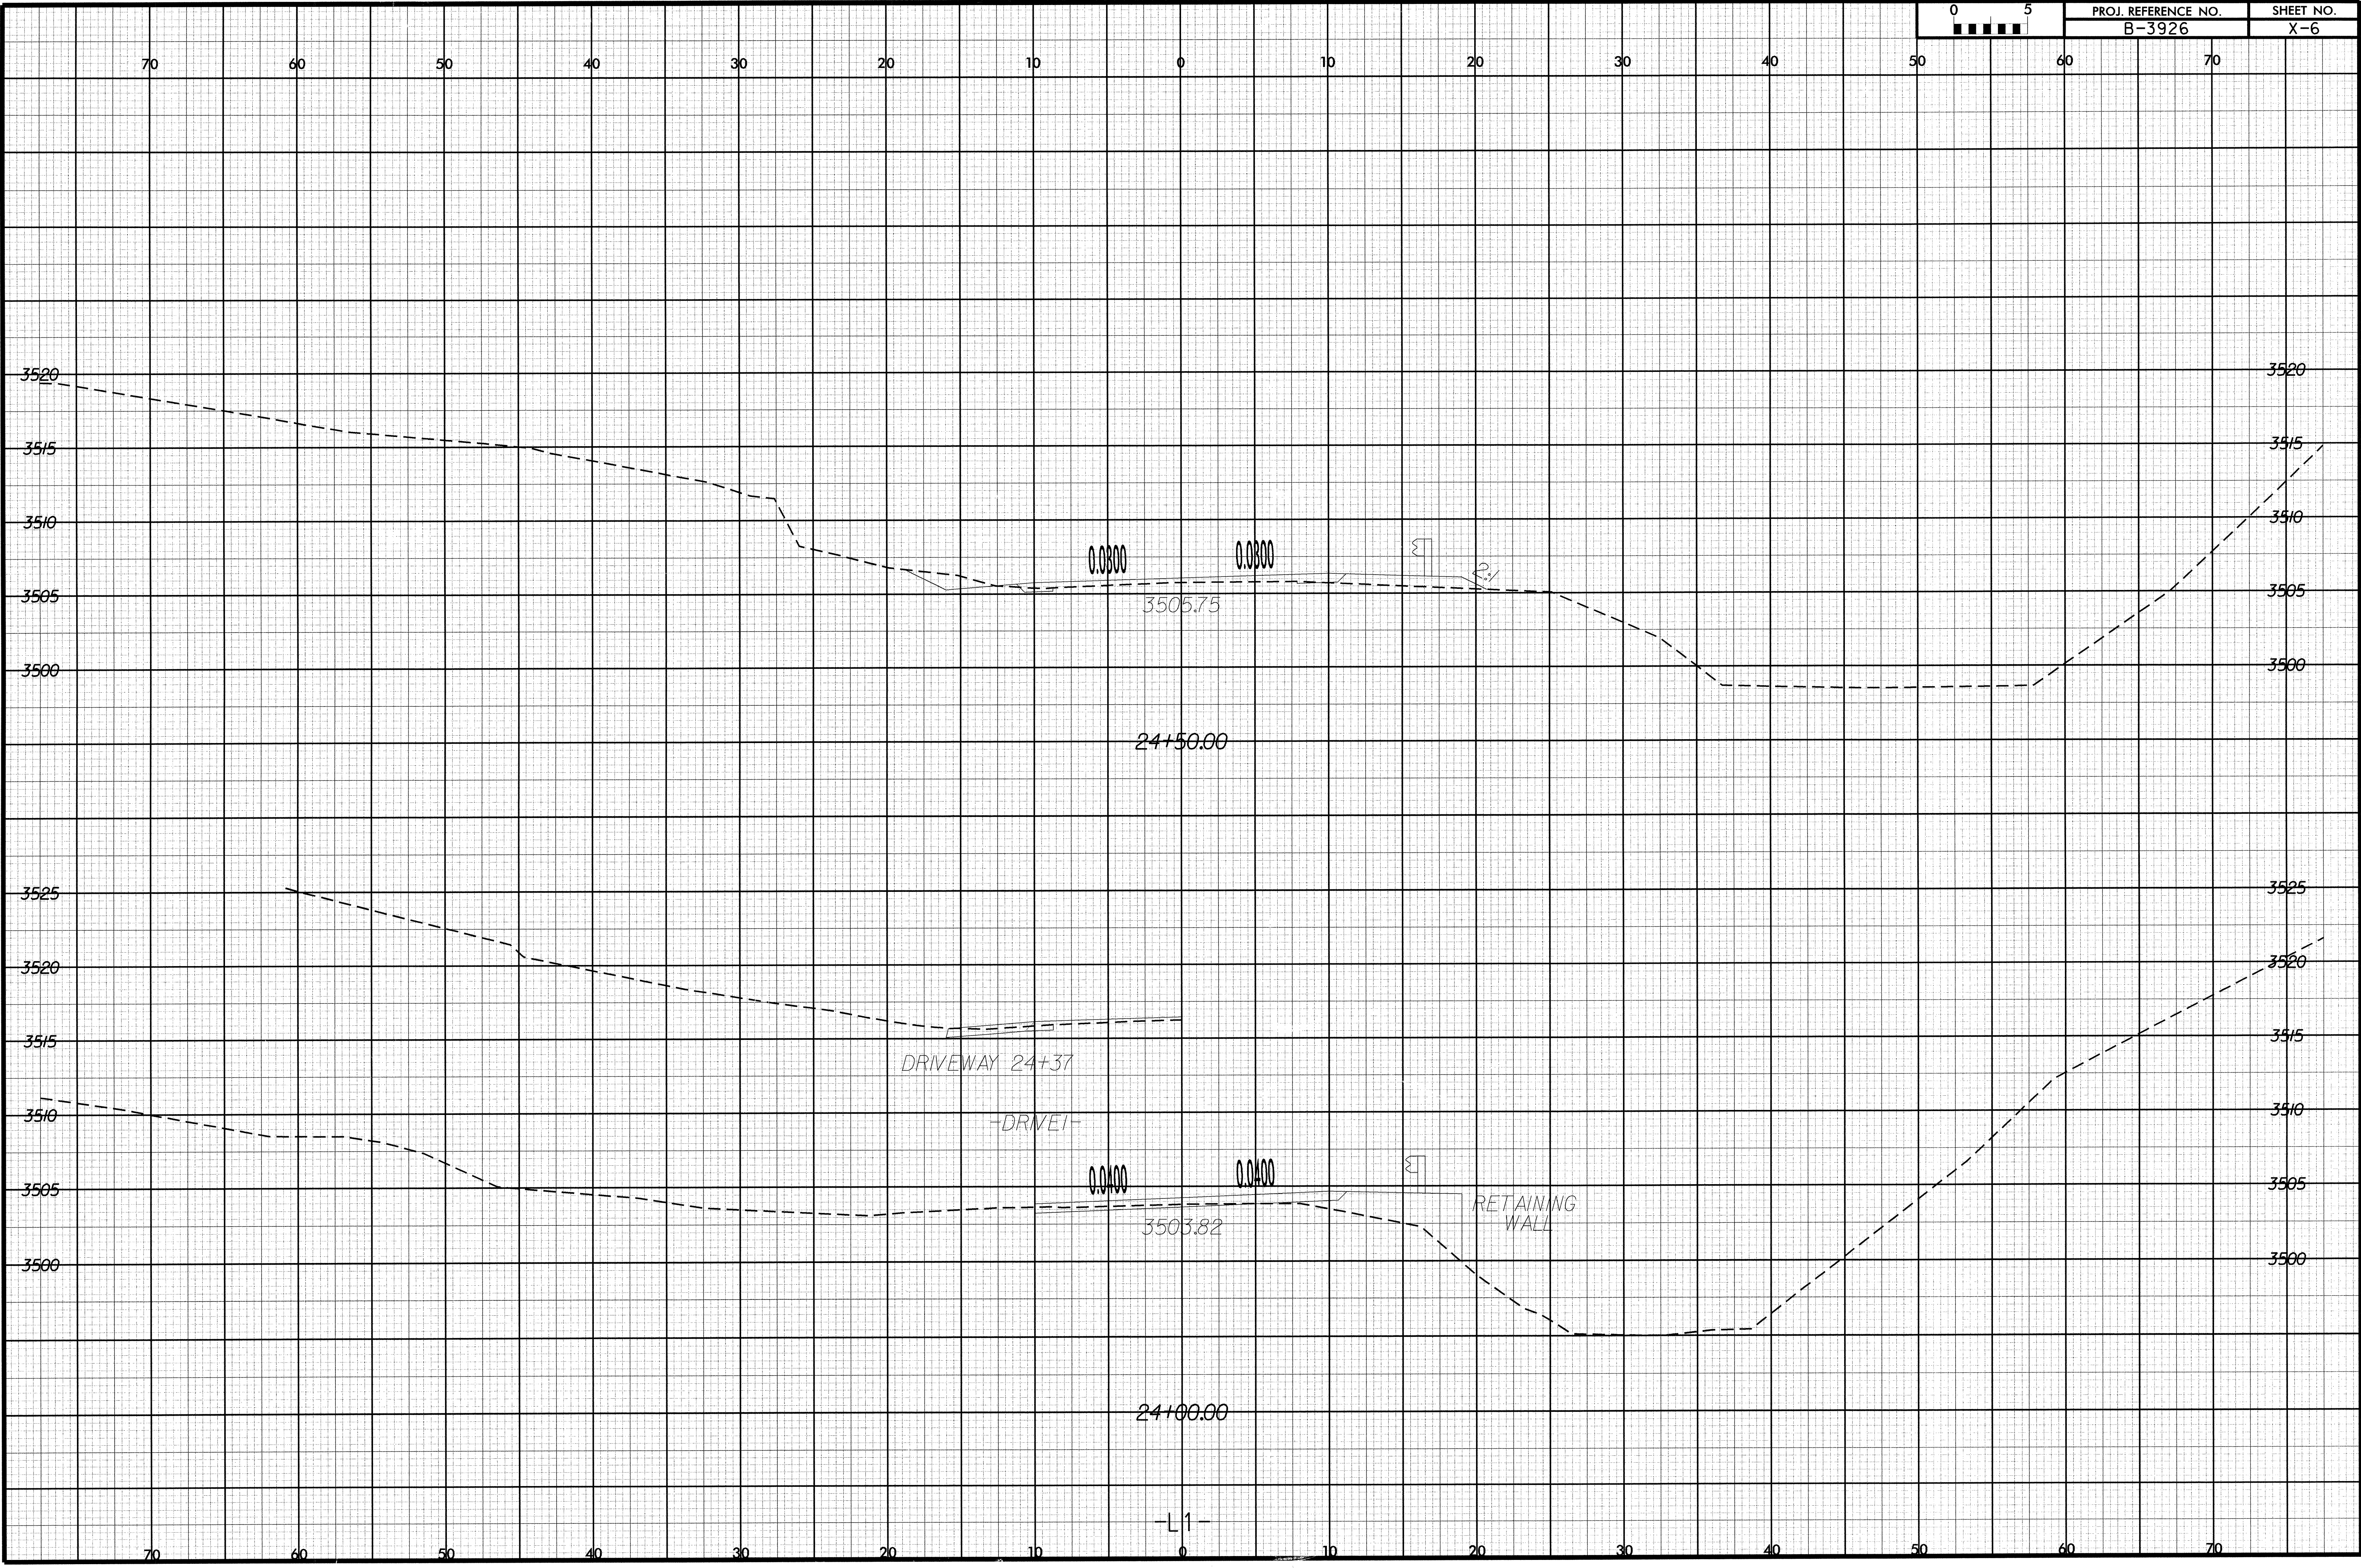

I:\04\04_08\1752
r:\roadway\asc\lb3926_rdy_xpl_11.dgn
bmarinis

-L1-