


8/23/09

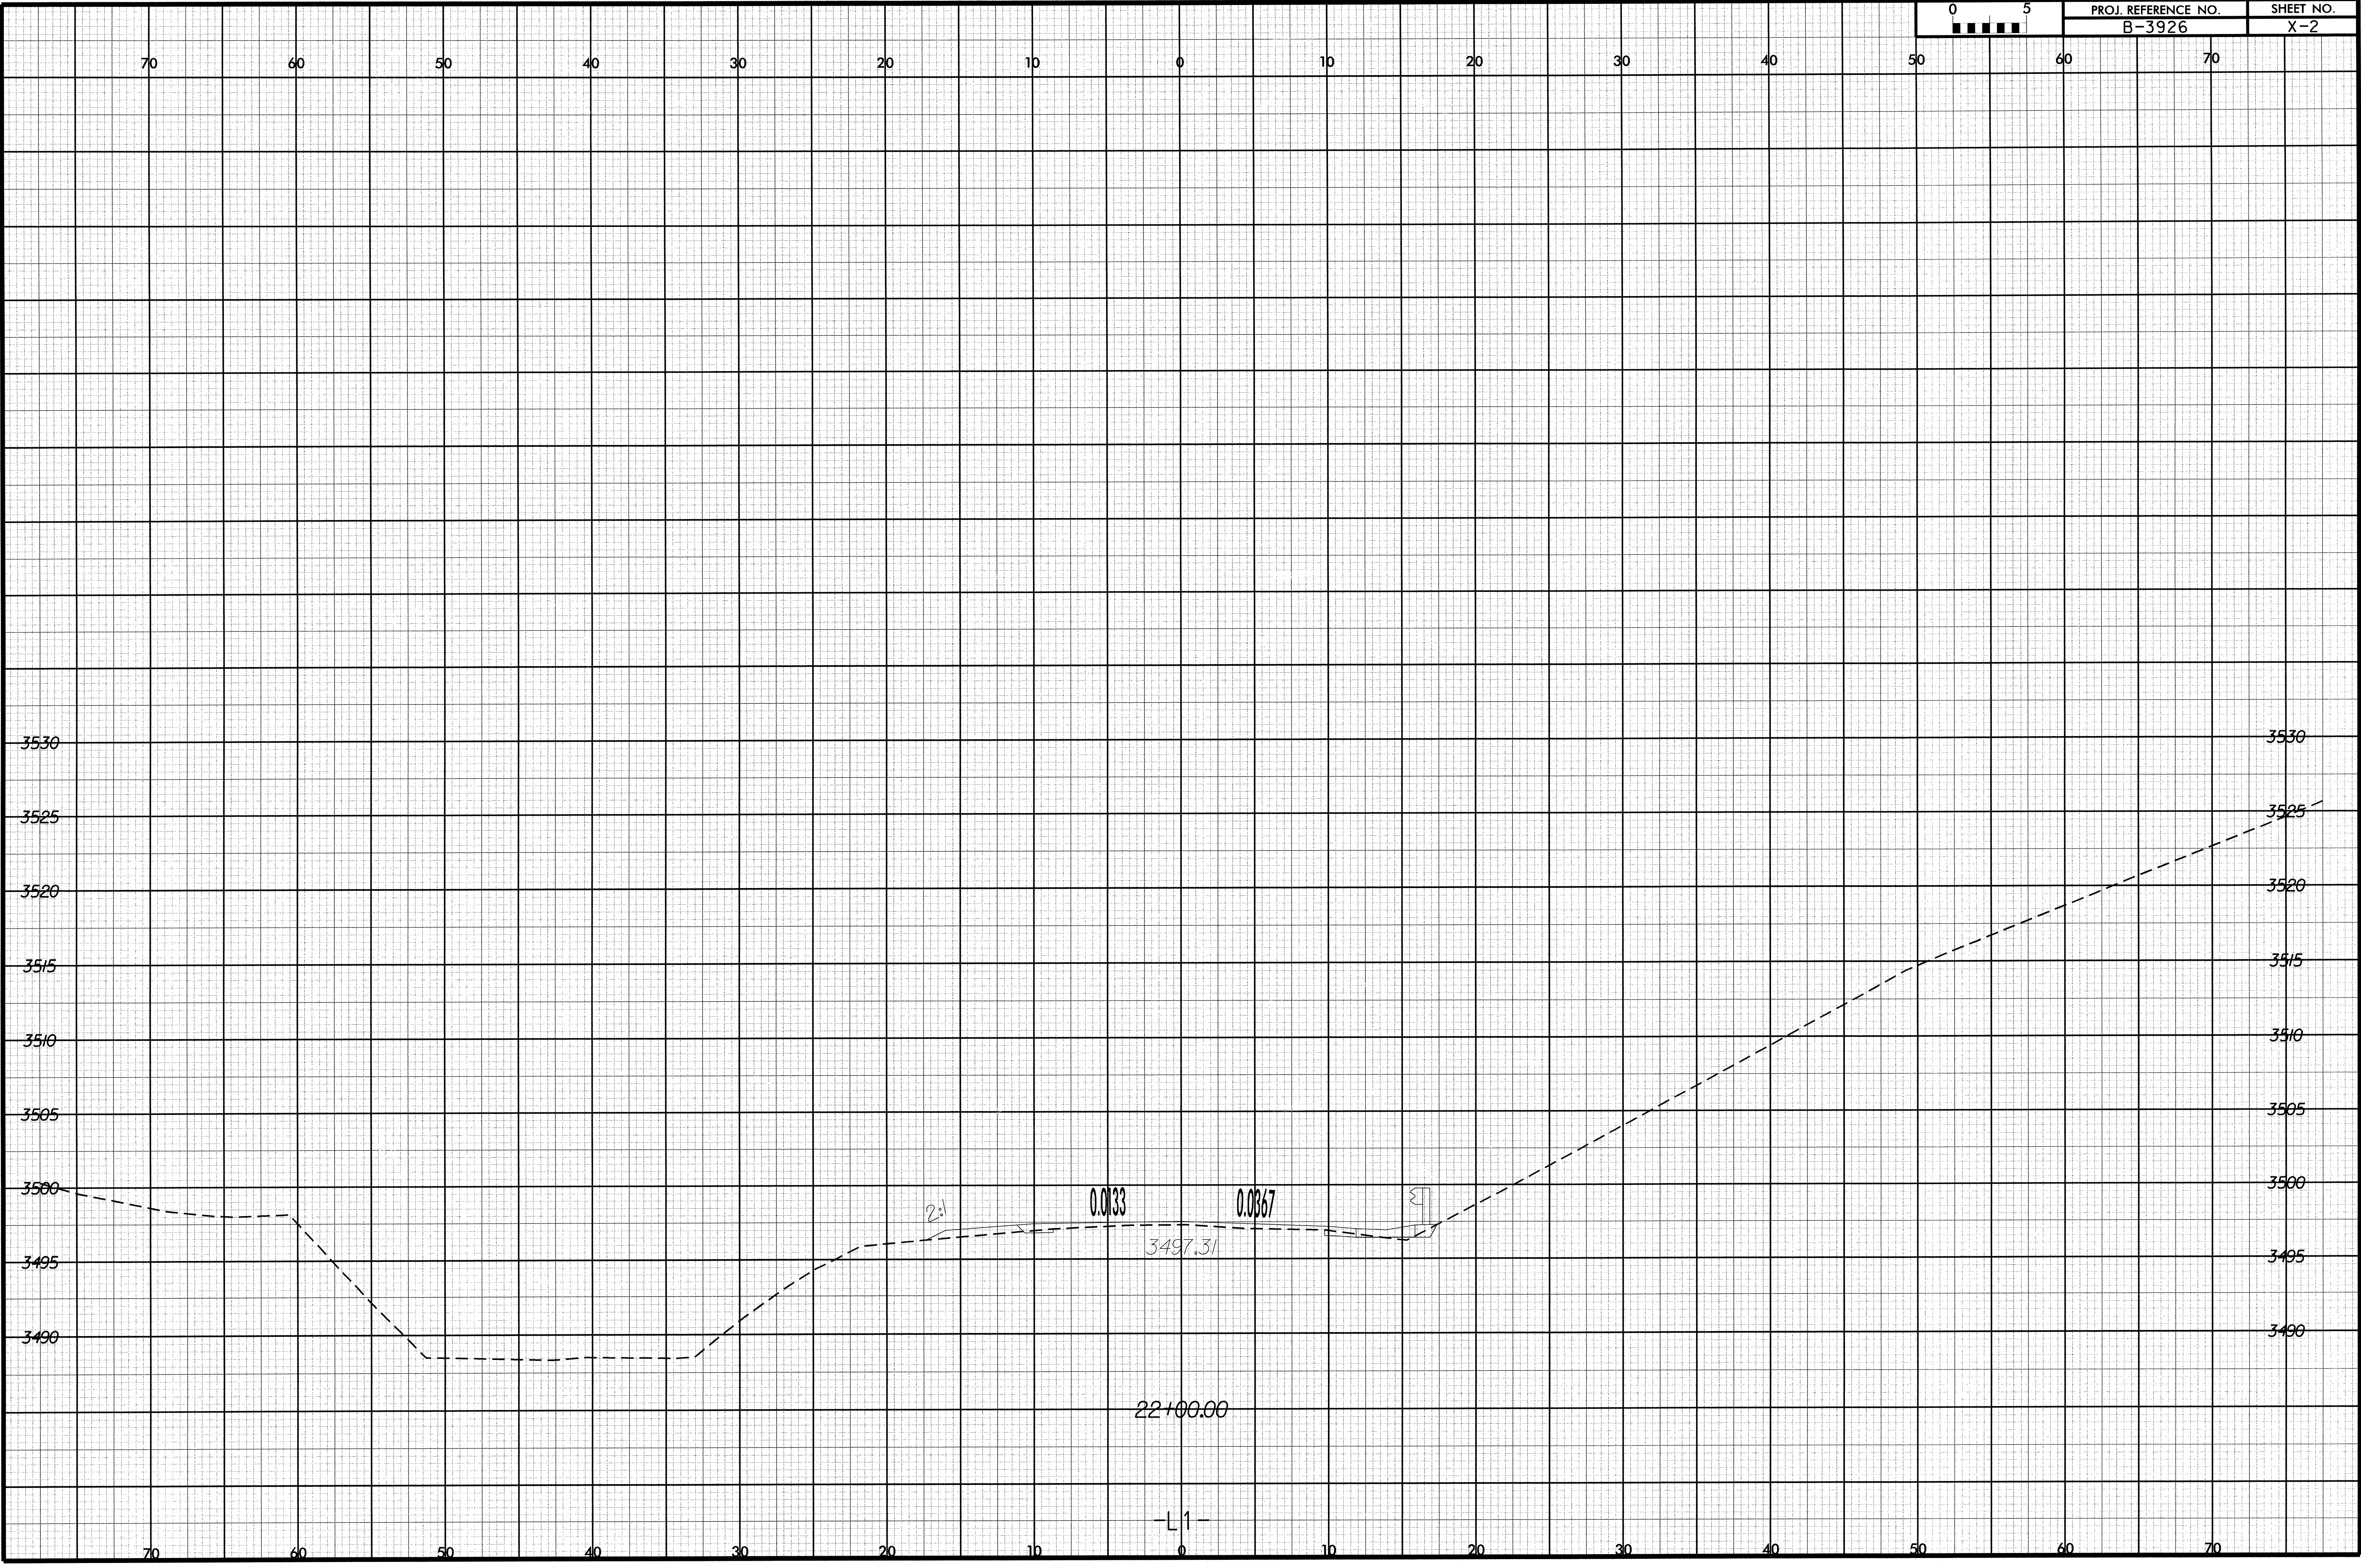

I:\04\04 08\1751
r:\roadway\ssc\b3926_rdy_xpl_11.dgn
bmrinis

-L1-