

PLAN OF CONCRETE PARAPET

FOR REINFORCING STEEL & DETAILS OF PARAPET,
SEE "CONCRETE PARAPET DETAILS", SHEET 2 OF 2.


*#5 S1 BARS MAY BE SHIFTED SLIGHTLY AS NECESSARY
TO MAINTAIN A 2" MINIMUM CLEARANCE TO THE 1/2" EXPANSION JOINT MATERIAL IN THE PARAPET.

PROJECT NO. B-3922
WATAUGA COUNTY
 STATION: 11+06.50 -L-

SHEET 1 OF 2

STATE OF NORTH CAROLINA
 DEPARTMENT OF TRANSPORTATION
 RALEIGH

**CONCRETE PARAPET
 DETAILS**

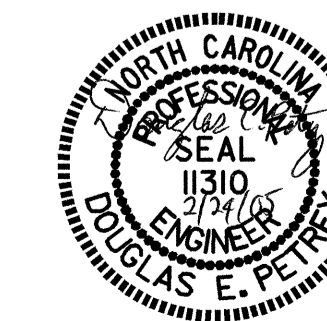

DRAWN BY: A.R.CHESSON DATE: 7-04
 CHECKED BY: B.N.GRADY DATE: 9-04

24-FEB-2005 10:26
 W:\equad\wb3922\achesson\mforostation\wb3922.sd_mr_01.dgn
 achesson

REVISIONS						SHEET NO.
NO.	BY:	DATE:	NO.	BY:	DATE:	S-16
1			3			TOTAL SHEETS
2			4			41