


BOTTOM OF SLAB REINFORCEMENT
(TYPICAL EACH BAY)

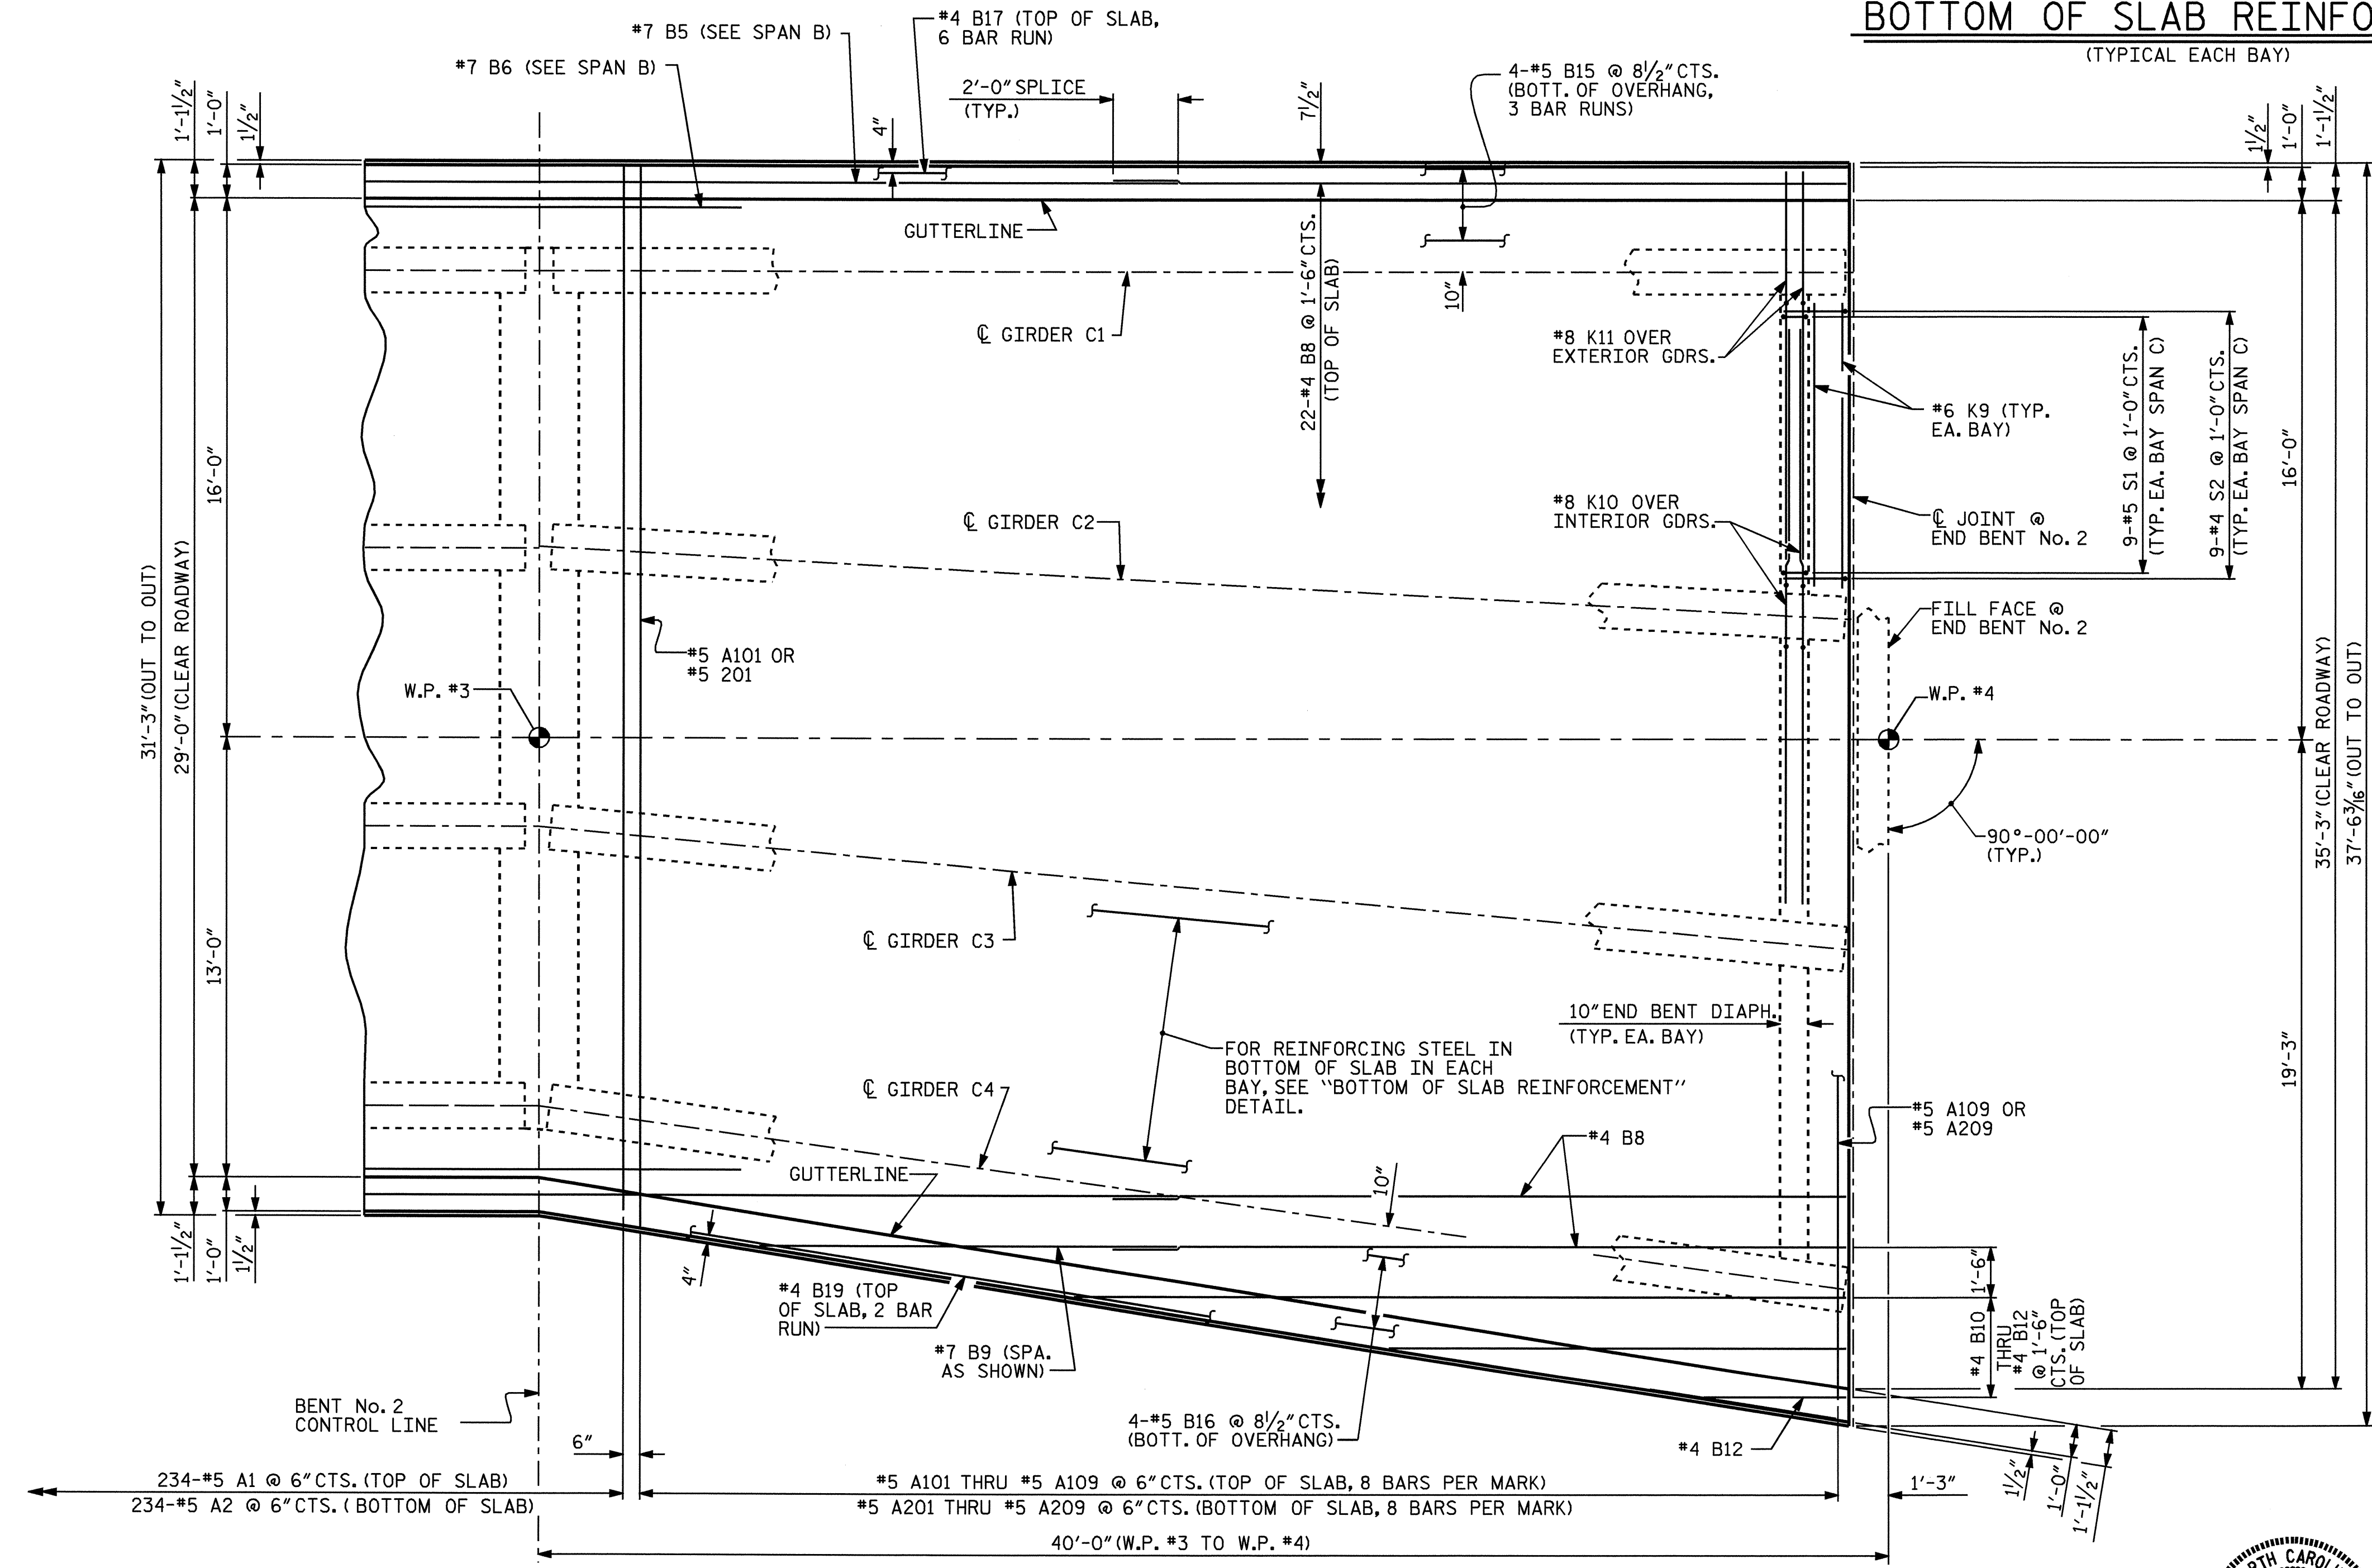

PLAN OF SPAN C

NOTES:
 FOR PARAPET REINFORCING STEEL AND DETAILS, SEE "CONCRETE PARAPET DETAILS" SHEETS.
 SEE "TYPICAL SECTIONS" SHEETS FOR DETAILS OF DIAPHRAGMS.
 MAINTAIN EQUAL COVER ON BOTH ENDS OF #5 "A" BARS TOP & BOTTOM OF SLAB.

PROJECT NO. B-3922
WATAUGA COUNTY
 STATION: 11+06.50 -L-

STATE OF NORTH CAROLINA DEPARTMENT OF TRANSPORTATION RALEIGH					
SUPERSTRUCTURE PLAN OF SPAN C					
REVISIONS					
NO.	BY:	DATE:	NO.	BY:	DATE:
1			3		
2			4		
					SHEET NO. S-9
					TOTAL SHEETS 41



DRAWN BY : A.R.CHESSON DATE : 7-04
 CHECKED BY : B.N. GRADY DATE : 9-04