
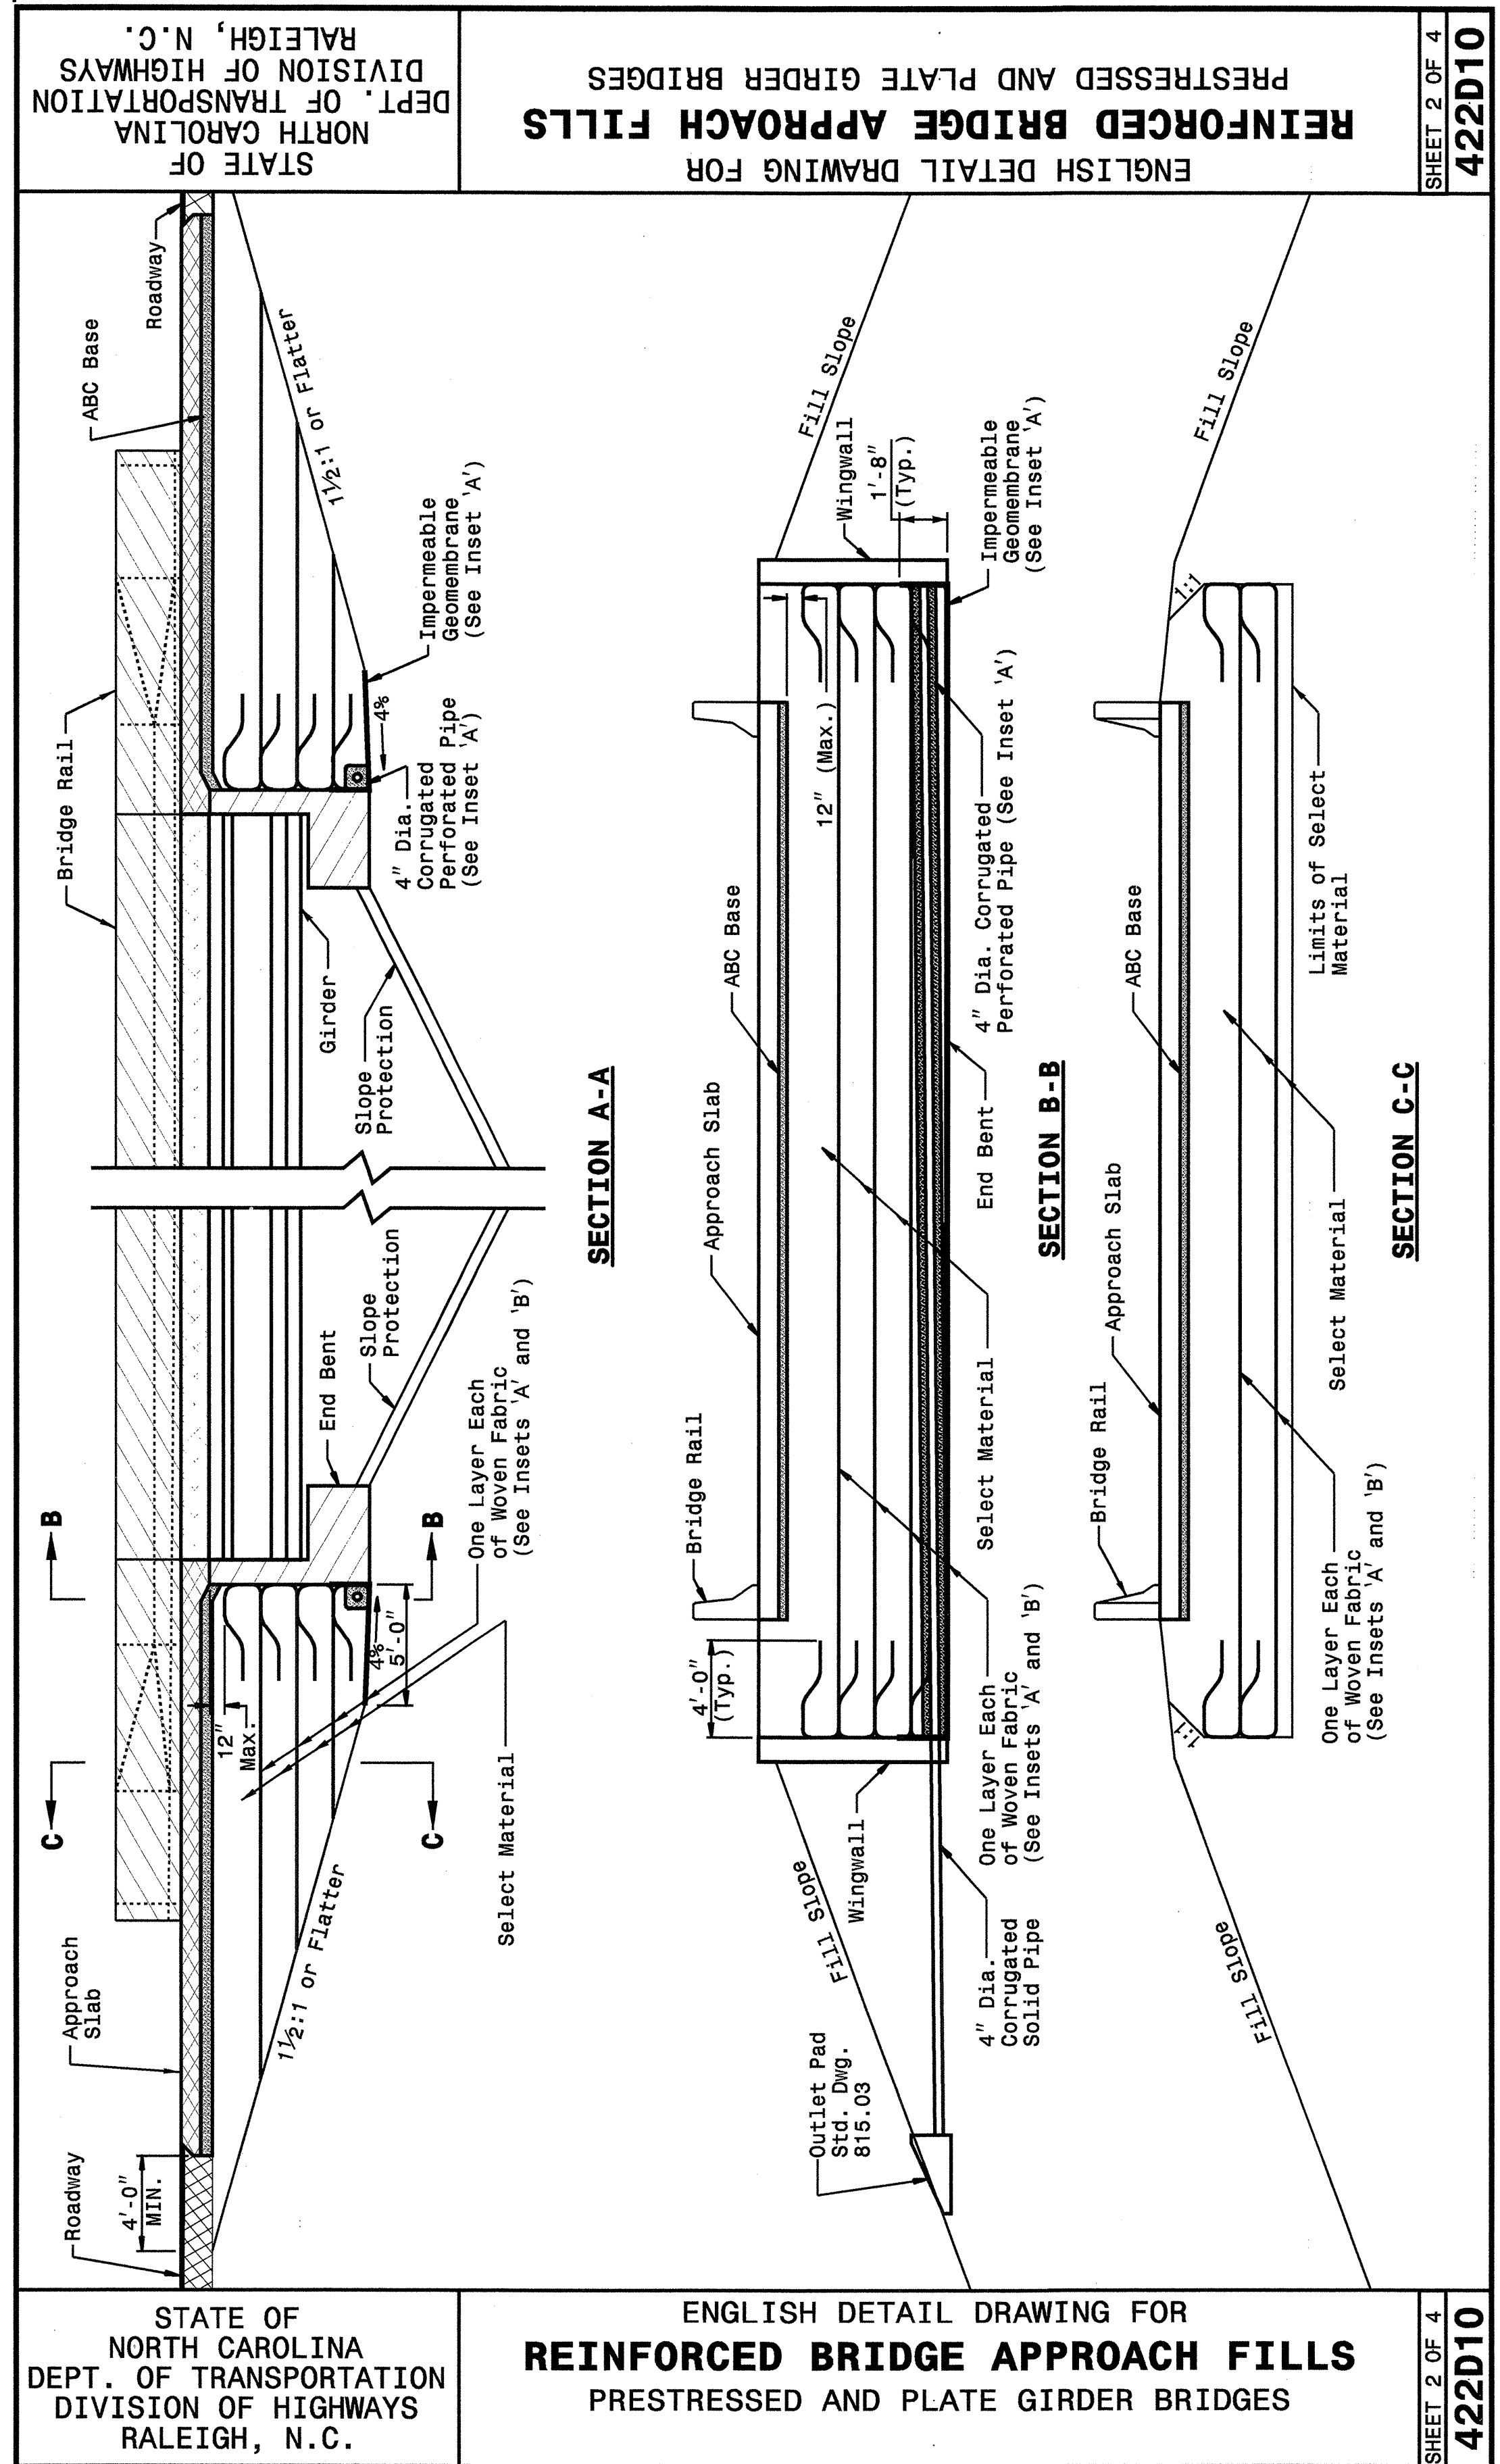


5/14/99  
 I6-SEP-2004 10:51  
 W:\Special\_Details\erickson\dstds\02\Stds to Special\_Details\english\422d10\0422d10.dgn  
 erickson AT DS212260

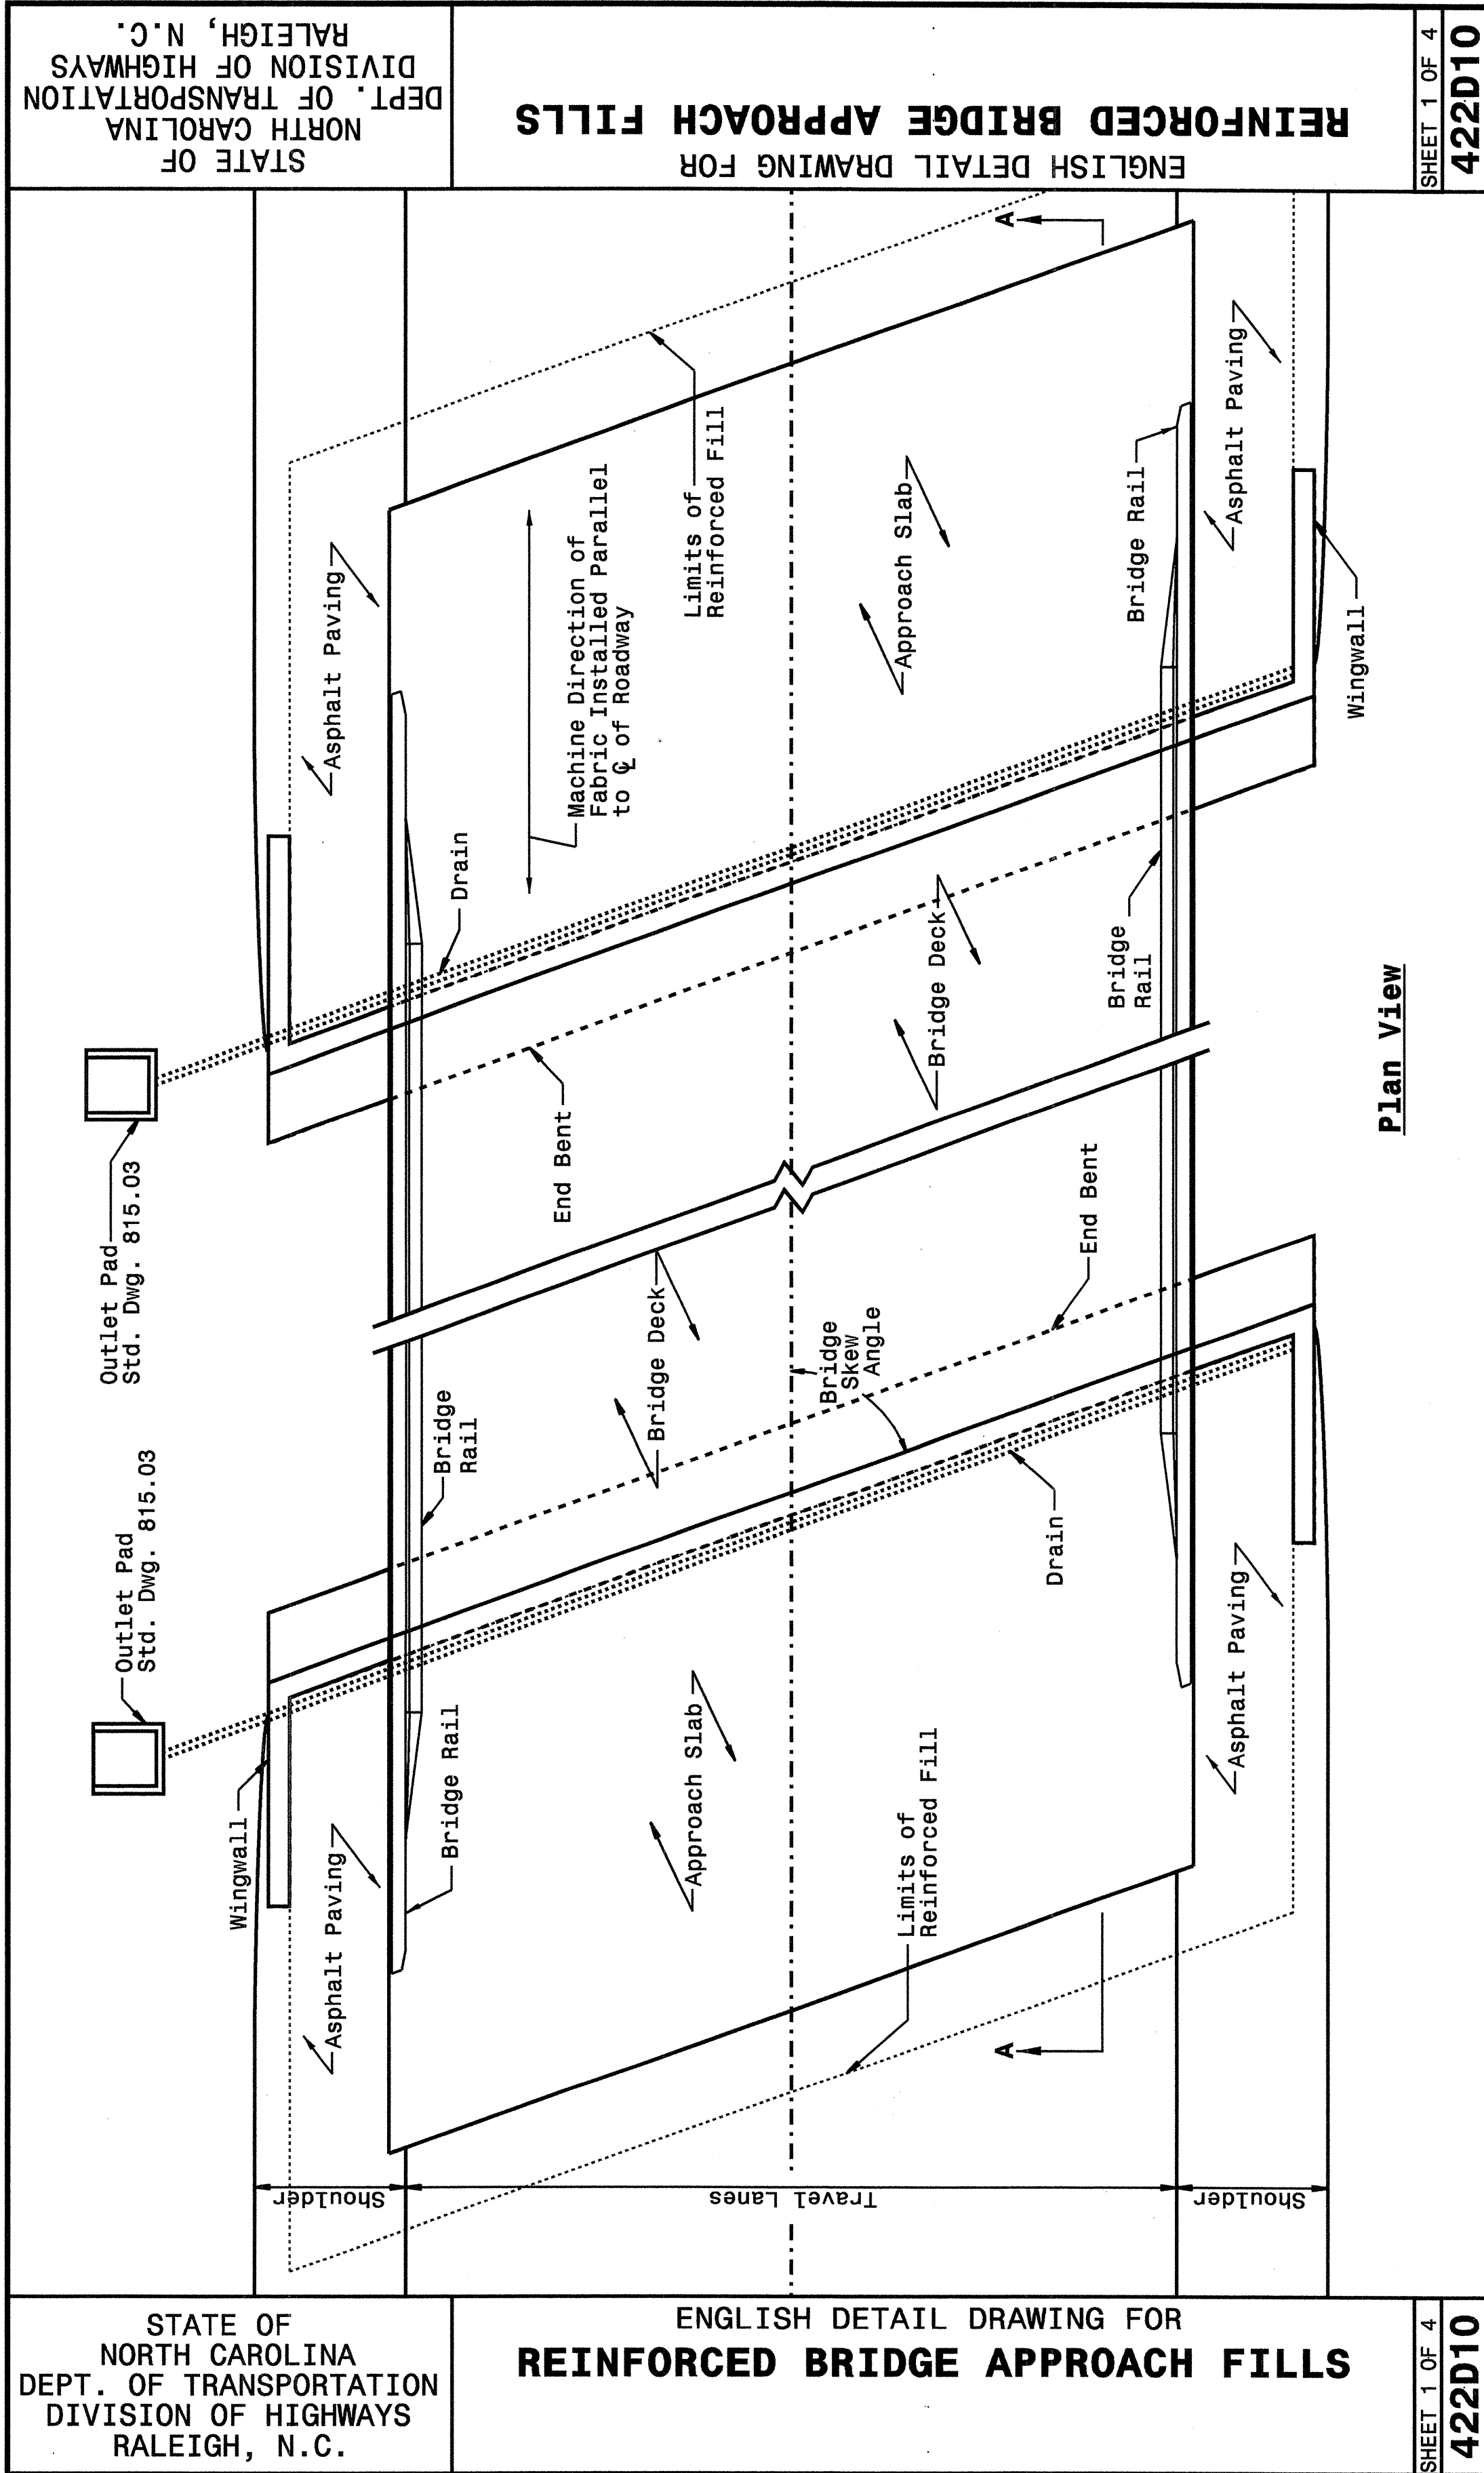

**DESIGN SERVICES UNIT  
STANDARDS AND SPECIAL DESIGN**  
Office 919-250-4128 FAX 919-250-4119

**SEE PLATE FOR TITLE**

ORIGINAL BY: 2002 STANDARDS	DATE: 01-15-02
MODIFIED BY: E.E. WARD	DATE: 09-15-04
CHECKED BY: <i>W.E. Ward</i>	DATE: 9/16/04
FILE SPEC.: stds/02stdstodetails/english/422d10.dgn	