

END BENT #1

END BENT #2

### FOUNDATION LAYOUT

DIMENSIONS LOCATING PILES ARE SHOWN TO THE PILE CENTERLINE.  
BRACE PILES AT END BENTS ARE TO BE BATTERED 3:12.

PROJECT NO. B-4327  
WILSON COUNTY  
 STATION: 23+80.00 -L-


SHEET 2 OF 3

STATE OF NORTH CAROLINA  
 DEPARTMENT OF TRANSPORTATION  
 RALEIGH

GENERAL DRAWING

FOR BRIDGE OVER TURKEY  
 CREEK/BUCKHORN RESERVOIR  
 ON SR 1131 BETWEEN  
 NC 231 AND NC 581

*Timothy L. Coggins*  
 2/2/05

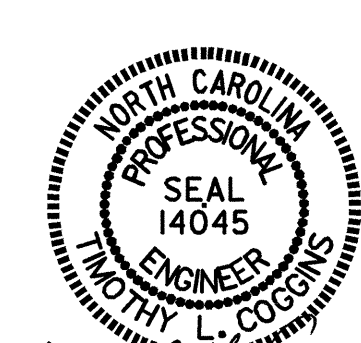

DRAWN BY : PEGGY ADKINS DATE : 12-04  
 CHECKED BY : T. L. COGGINS DATE : 12-04

02-FEB-2005 08:29  
 W:\squad\b4327\padkins\MICROS\B4C495\A.DGN  
 padkins

REVISIONS						SHEET NO.	
NO.	BY:	DATE:	NO.	BY:	DATE:	S-2	
1			3			TOTAL SHEETS	
2			4			24	