

09/08/99

CONTRACT: C201204 TIP PROJECT: B-4327



STATE OF NORTH CAROLINA DIVISION OF HIGHWAYS

WILSON COUNTY




LOCATION: BRIDGE 52 AND APPROACHES OVER TURKEY CREEK ON SR 1131

TYPE OF WORK: GRADING, DRAINAGE, PAVING AND STRUCTURE

Table with project details: STATE PROJECT REFERENCE NO. N.C. B-4327, STATE PROJ. NO. 33664.1.1, F.A. PROJ. NO. BRZ-1131(7), DESCRIPTION PE, RW & UTIL, CONST.

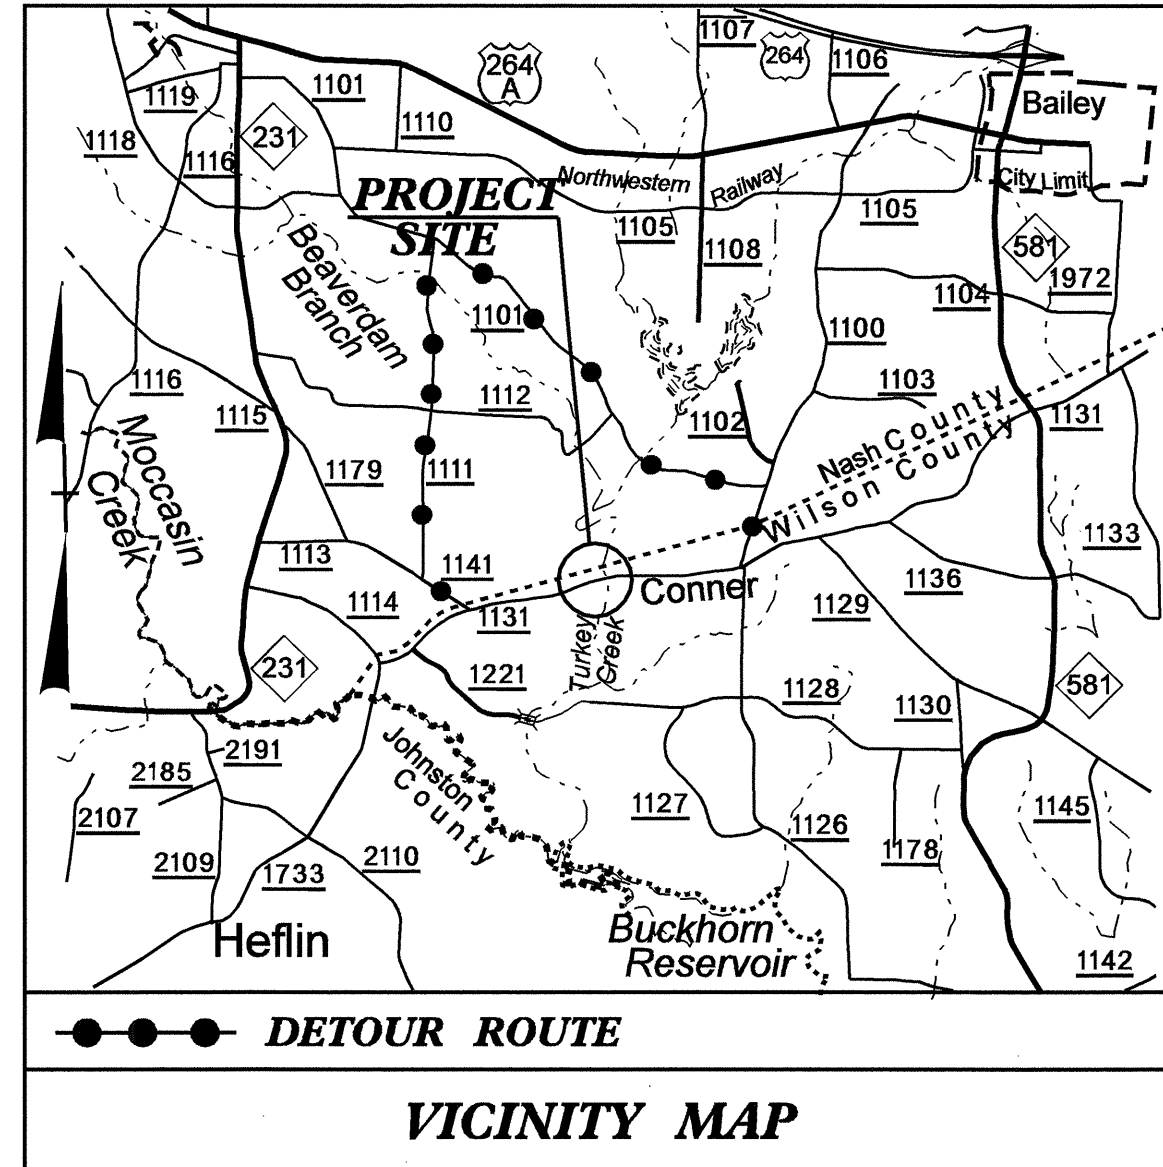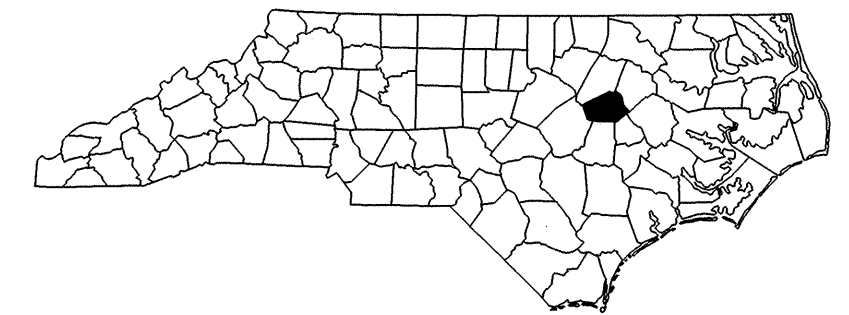

STRUCTURE

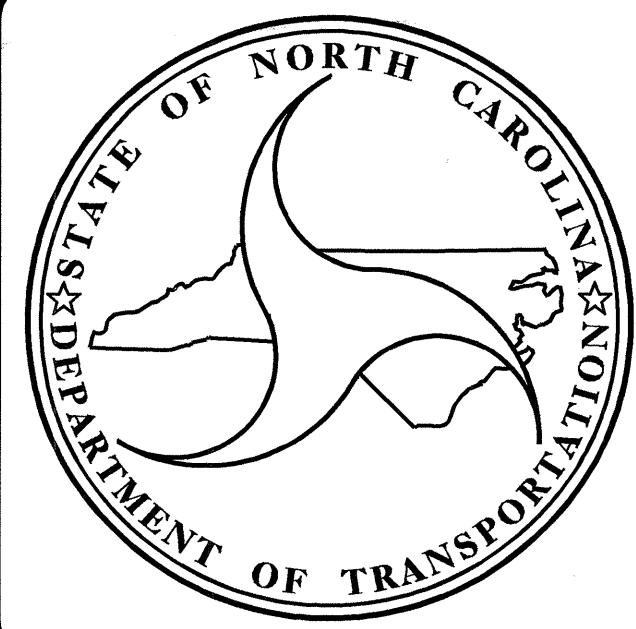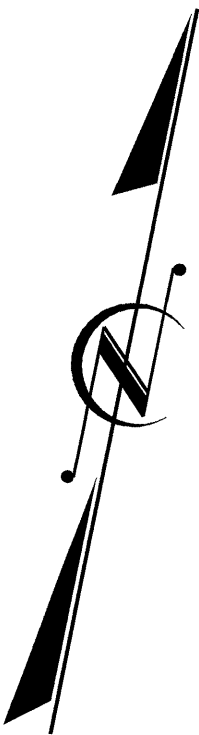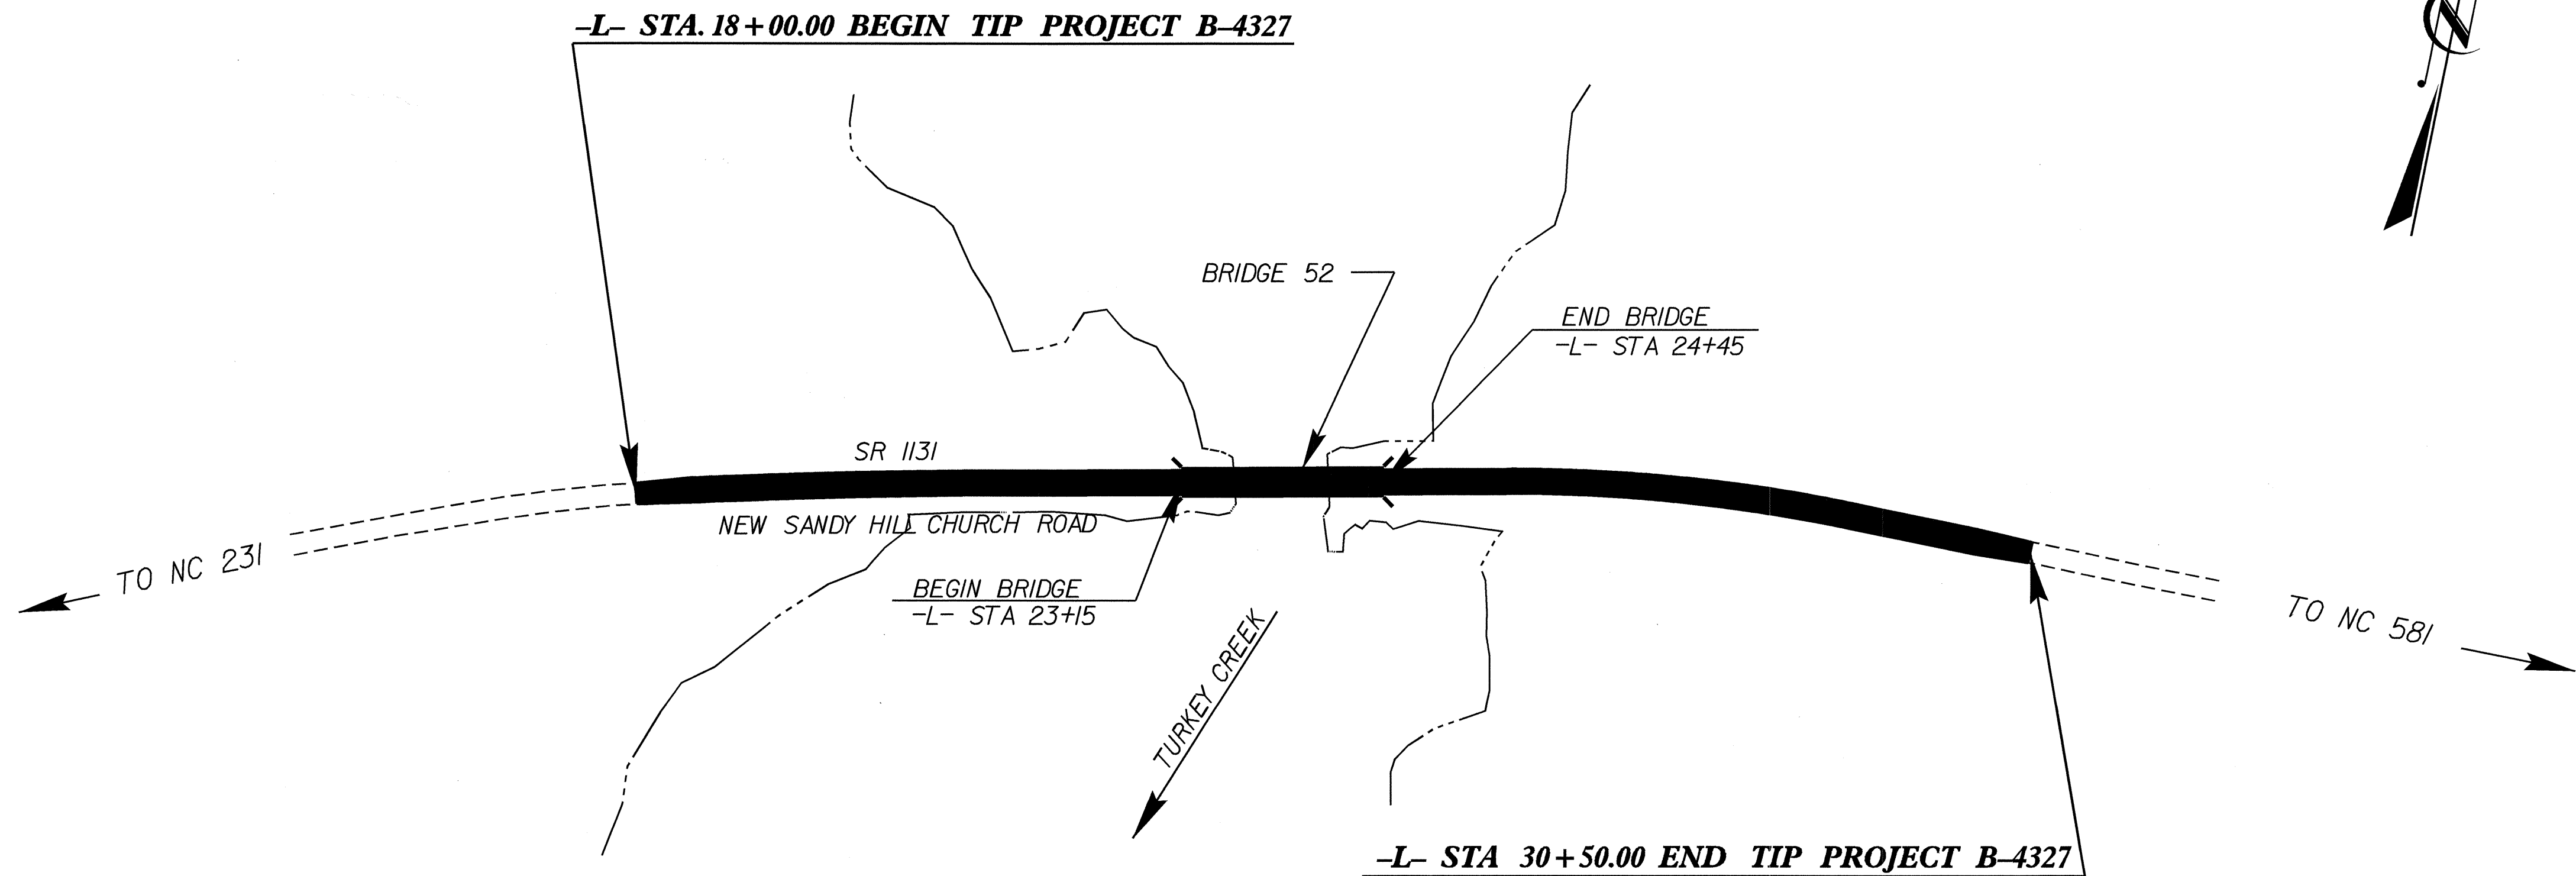

DESIGN DATA: ADT 2005 = 670, ADT 2025 = 1,000, DHV = 14%, D = 55%, T = 3%\*, V = 60 MPH, \* TTST 1% DUAL 2%, FUNCTIONAL CLASSIFICATION RURAL MINOR COLLECTOR

PROJECT LENGTH: LENGTH OF ROADWAY TIP PROJECT B-4327 = 0.212 Miles, LENGTH OF STRUCTURE TIP PROJECT B-4327 = 0.025 Miles, TOTAL LENGTH OF TIP PROJECT B-4327 = 0.237 Miles

Prepared in the Office of: DIVISION OF HIGHWAYS, 1000 Birch Ridge Dr., Raleigh NC, 27610. 2002 STANDARD SPECIFICATIONS. LETTING DATE: APRIL 19, 2005. O. R. AZIZI, PE, PROJECT ENGINEER. T. L. COGGINS, PE, PROJECT DESIGN ENGINEER.

STRUCTURE DESIGN UNIT. Professional Engineer Seal for Gregory R. Perfetti, No. 14552. Signature and date 2.20.05.

DIVISION OF HIGHWAYS STATE OF NORTH CAROLINA. STATE DESIGN ENGINEER. DEPARTMENT OF TRANSPORTATION FEDERAL HIGHWAY ADMINISTRATION. APPROVED DIVISION ADMINISTRATOR. DATE

02-FEB-2005 08:44 \$\$\$\$\$\$DCN\$\$\$\$\$\$\$ packins