


PROJECT REFERENCE NO. B-2905	SHEET NO. EC-7/CONST.5
RW SHEET NO.	
ROADWAY DESIGN ENGINEER	HYDRAULICS ENGINEER

-L- CURVE DATA
 PI Sta. 26+35.50
 $\Delta = 41^{\circ}30'00.0"$ (RT)
 $D = 38^{\circ}11'49.9"$
 $L = 108.6467'$
 $T = 56.8299'$
 $R = 150.00'$
 SUPER = AS SHOWN
 * DESIGN EXCEPTION REQUIRED

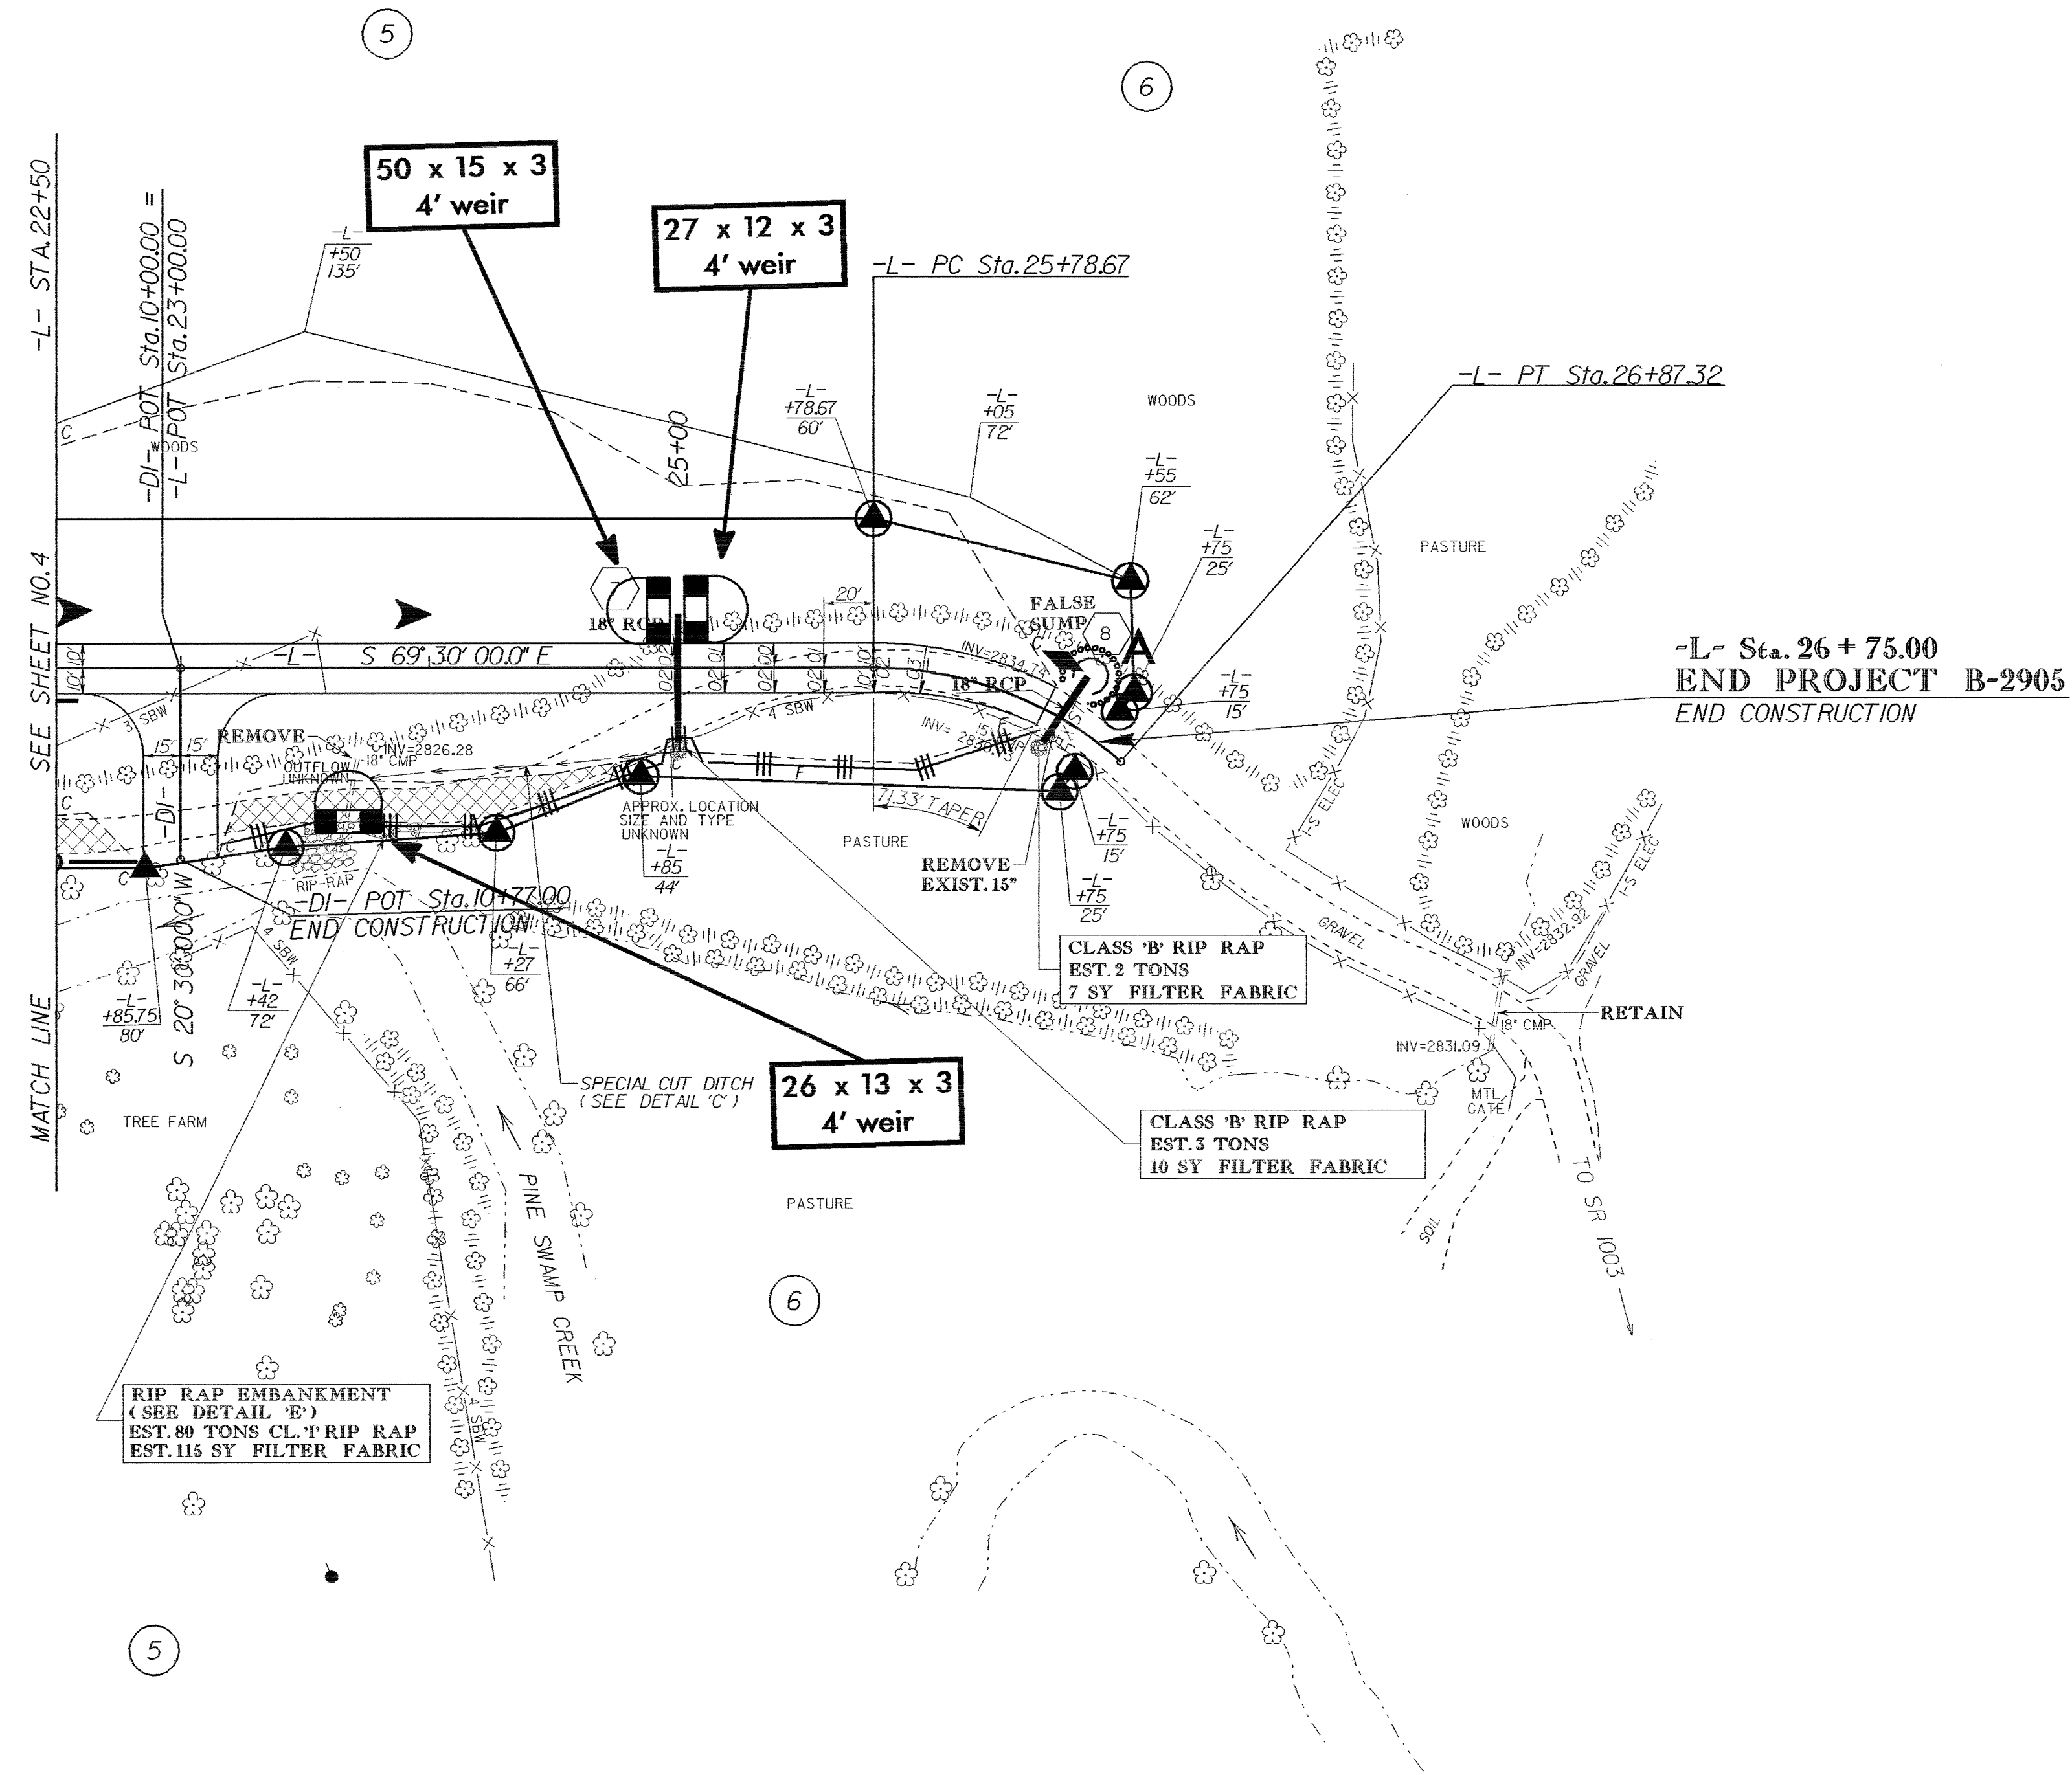

NOTES: (1) SEE SHEET 2-A FOR DRAINAGE DETAILS
 (2) SEE SHEET 6 FOR -L- PROFILE

11/15/11 10:58 AM
 C:\PROJECTS\B-2905\DRAWINGS\CONST\CONST.5.DWG
 USER: JLM
 PLOT: 11/15/11 10:58 AM
 PLOTTER: HPGL