
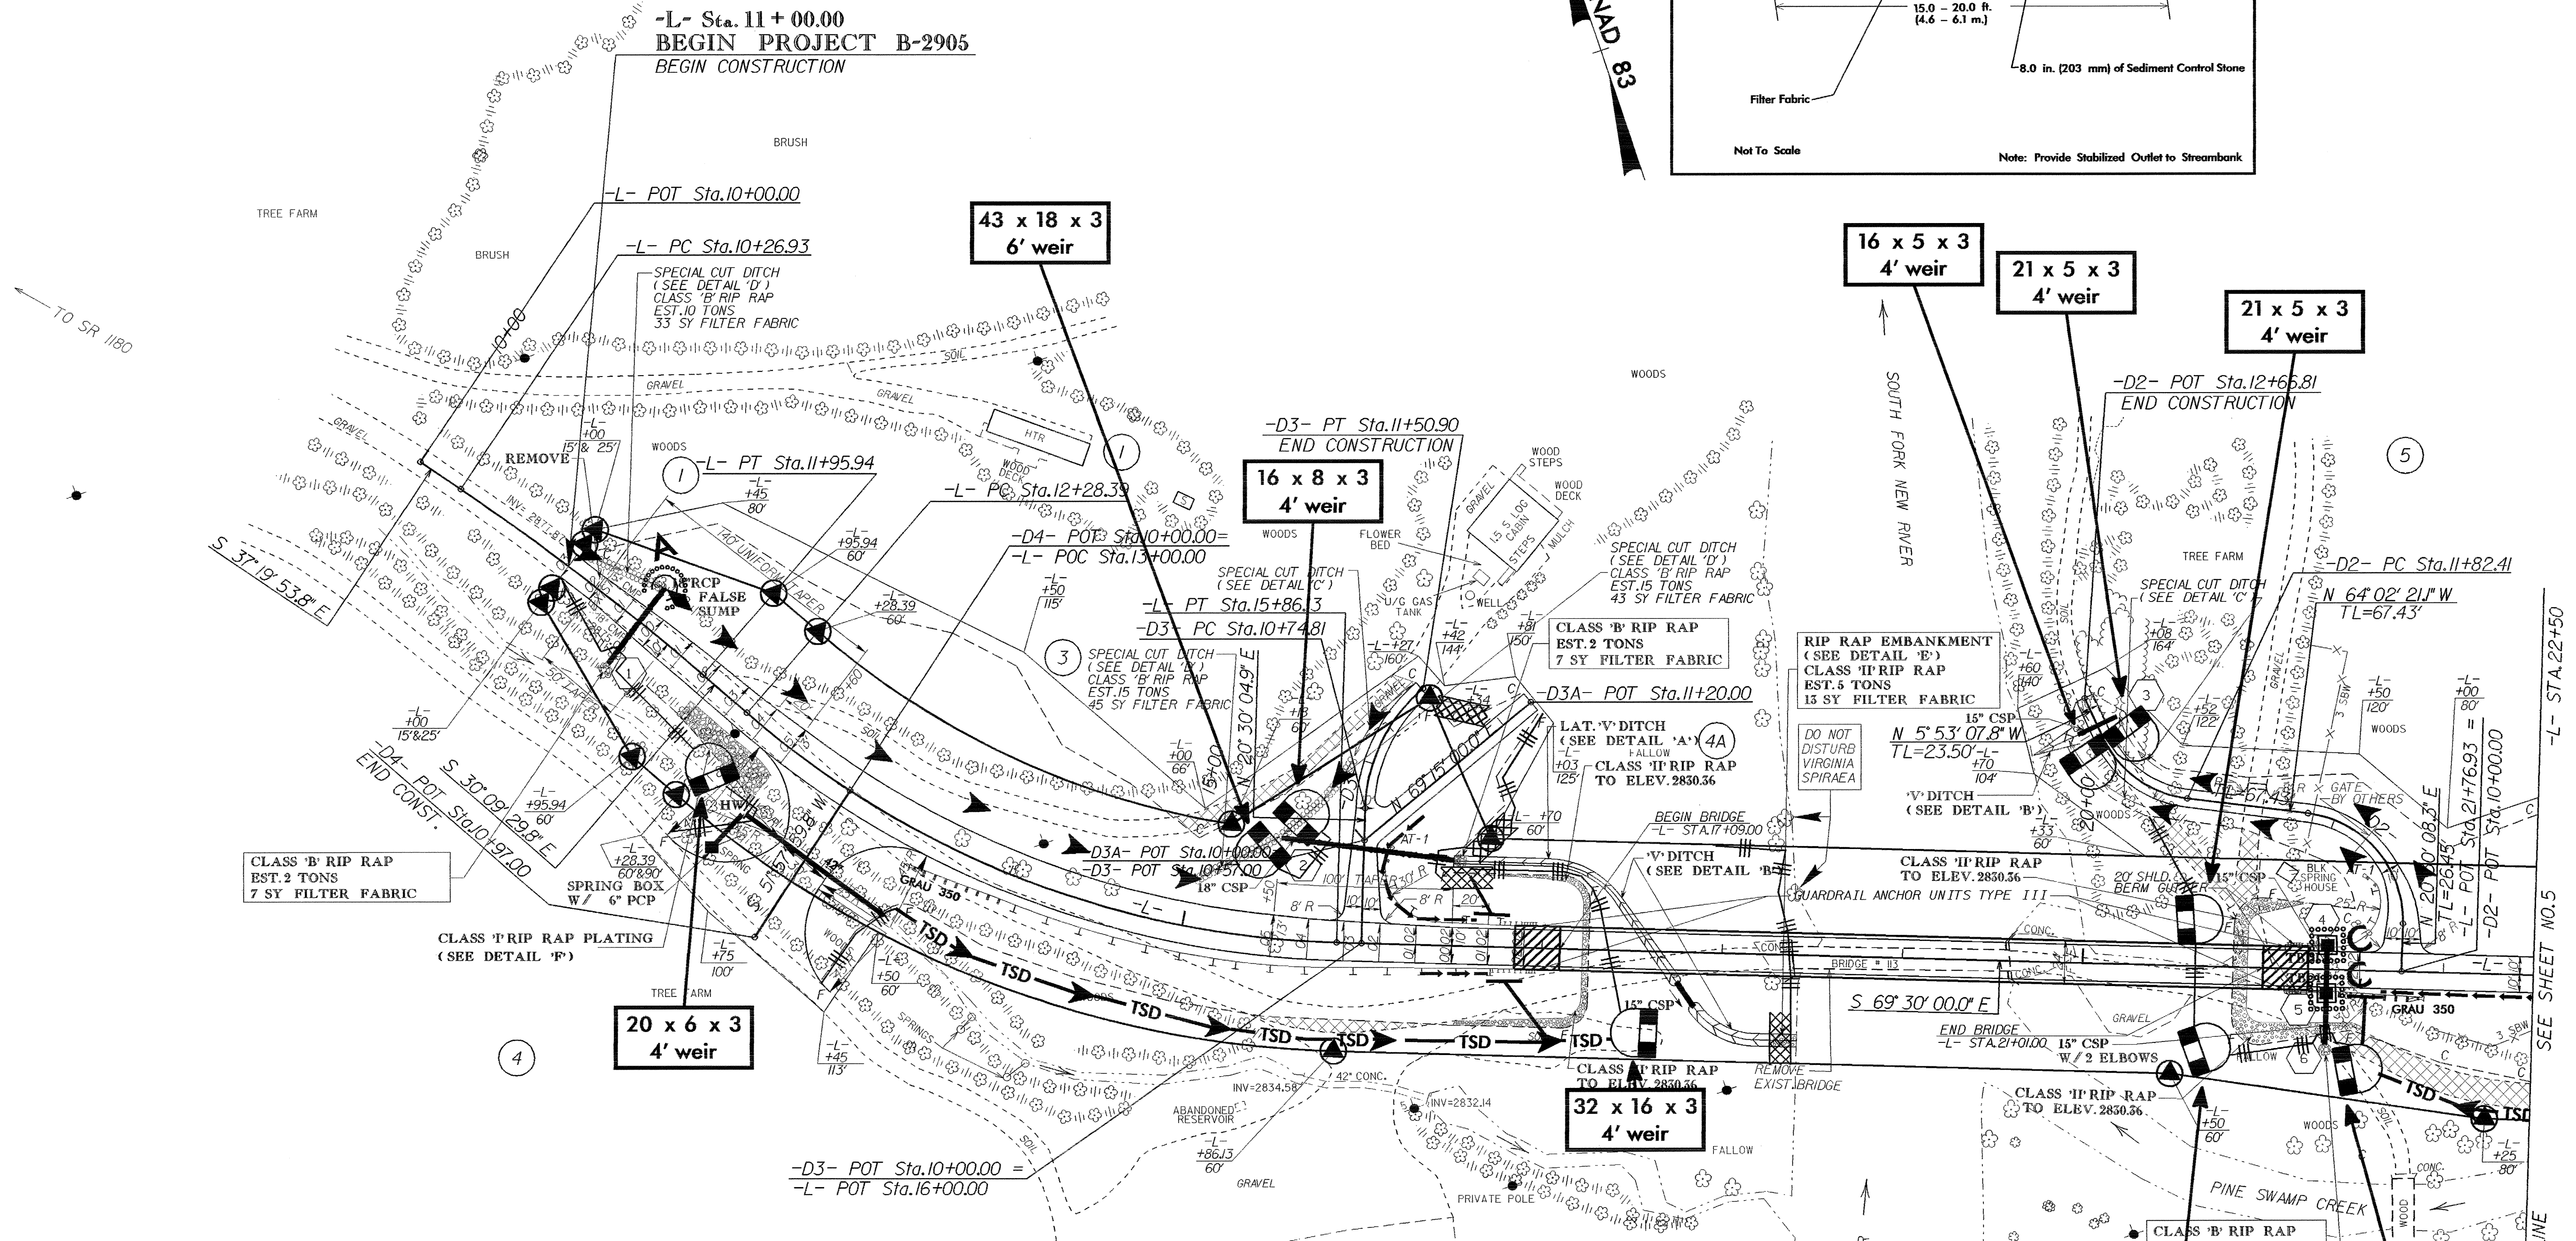



PROJECT REFERENCE NO. B-2905	SHEET NO. EC-6/CONST.4
RW SHEET NO.	
ROADWAY DESIGN ENGINEER	HYDRAULICS ENGINEER

NOTE: UTILIZE SPECIAL STILLING BASIN OR TEMPORARY ROCK SEDIMENT DAM TYPE-B AS STILLING BASIN WHERE APPLICABLE


NOTE: SILT FENCE AND ORANGE SAFETY FENCE SHALL BE USED TO DENOTE AREAS OF VIRGINIA SPIREA WITHIN PROJECT RIGHT OF WAY. SEE PROJECT SPECIAL PROVISIONS.

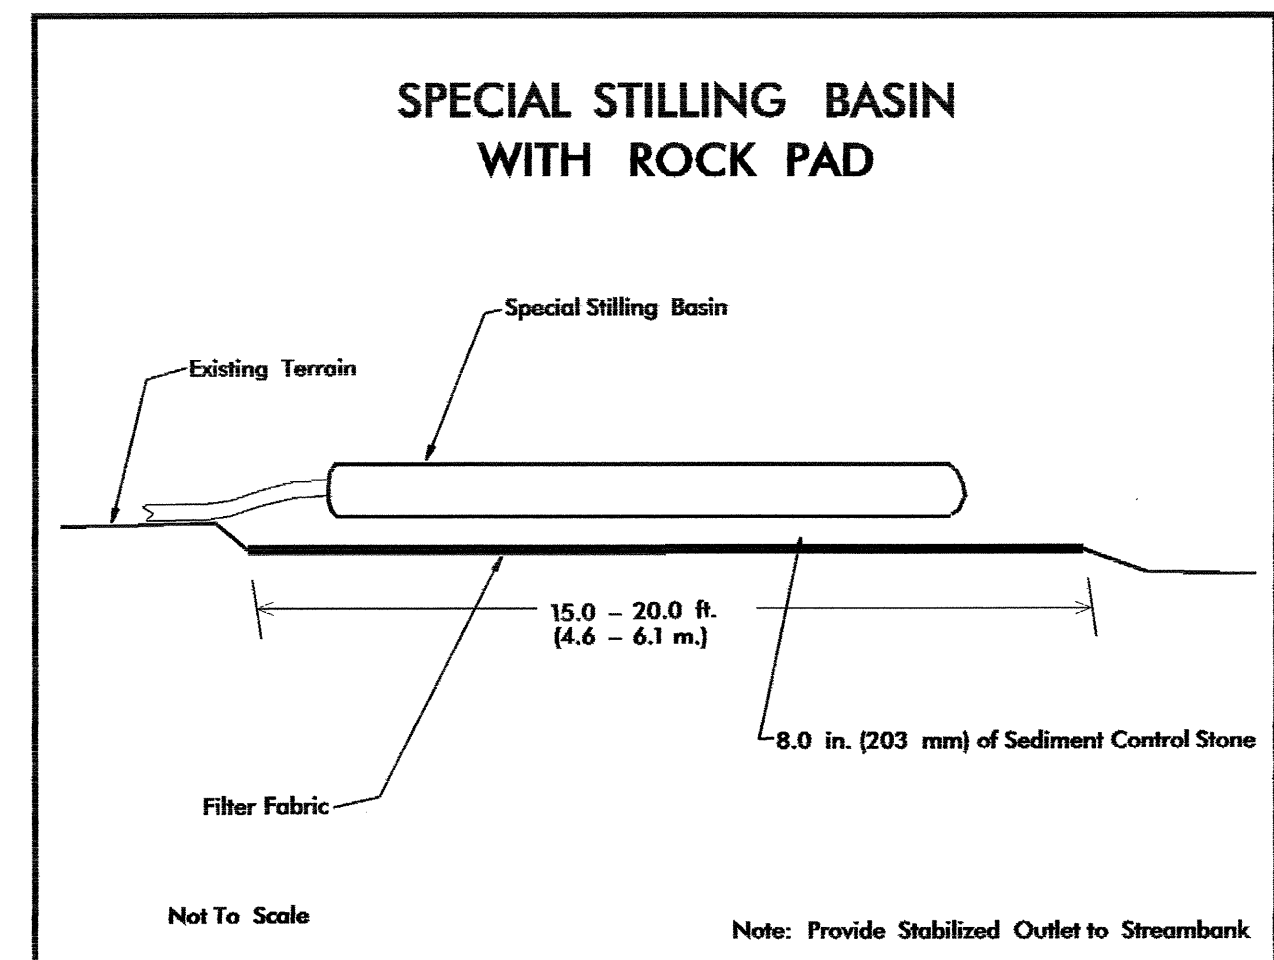

- NOTES: (1) SEE SHEET 2-A FOR DRAINAGE DETAILS  
 (2) SEE SHEET 6 FOR -L- PROFILE  
 (3) SEE SHEET 7 FOR -D1-, -D2-, -D3-, -D3A- & -D4- PROFILES  
 (4) SEE SHEETS S-1 TO S- FOR STRUCTURE DETAILS

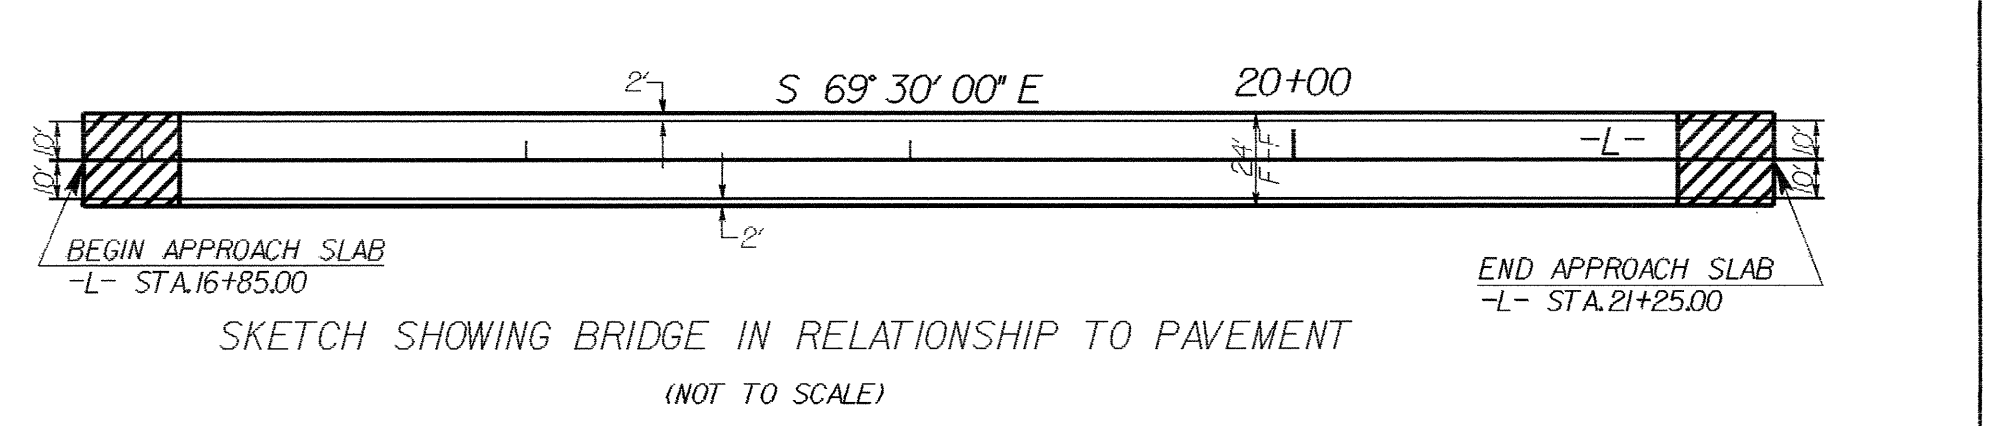

SKETCH SHOWING BRIDGE IN RELATIONSHIP TO PAVEMENT  
(NOT TO SCALE)

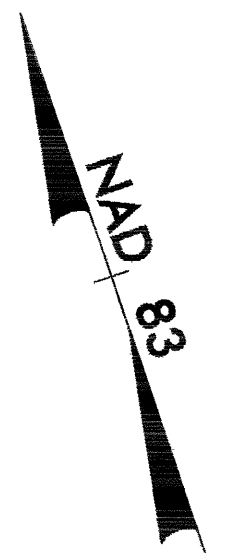

SEE SHEET NO. 5  
-L- STA. 22+50

MATCH LINE