


CROSS SECTION THROUGH END BENT ONE

8-2711301
B-2905
ASHE CO.

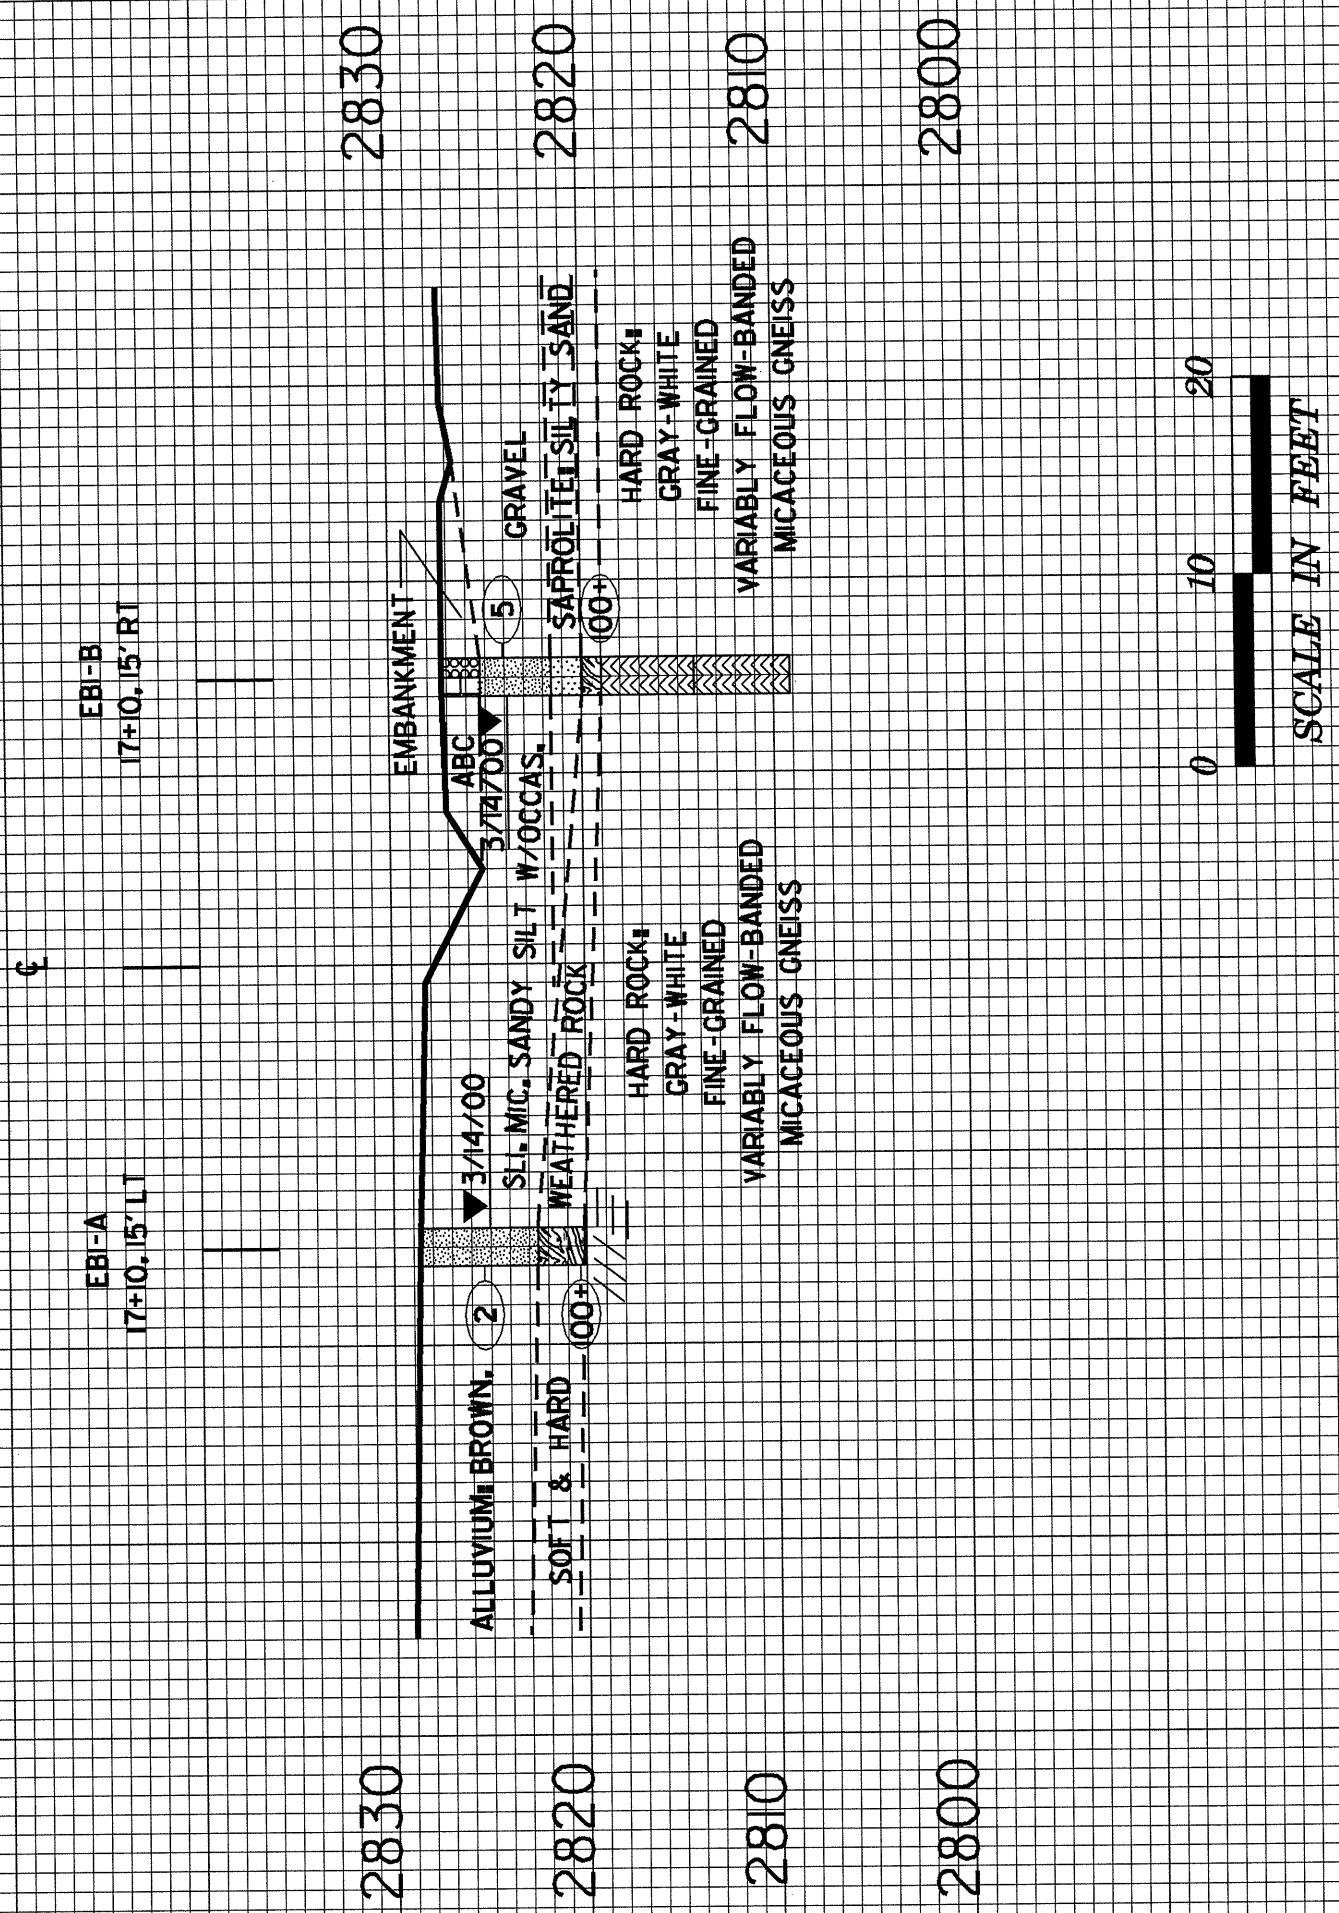

2830

2830

2820


2820

2810

2810


2800

2800

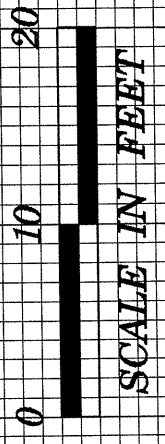

CROSS SECTION THROUGH BENT ONE

8-2711301
B-2905
ASHE CO.

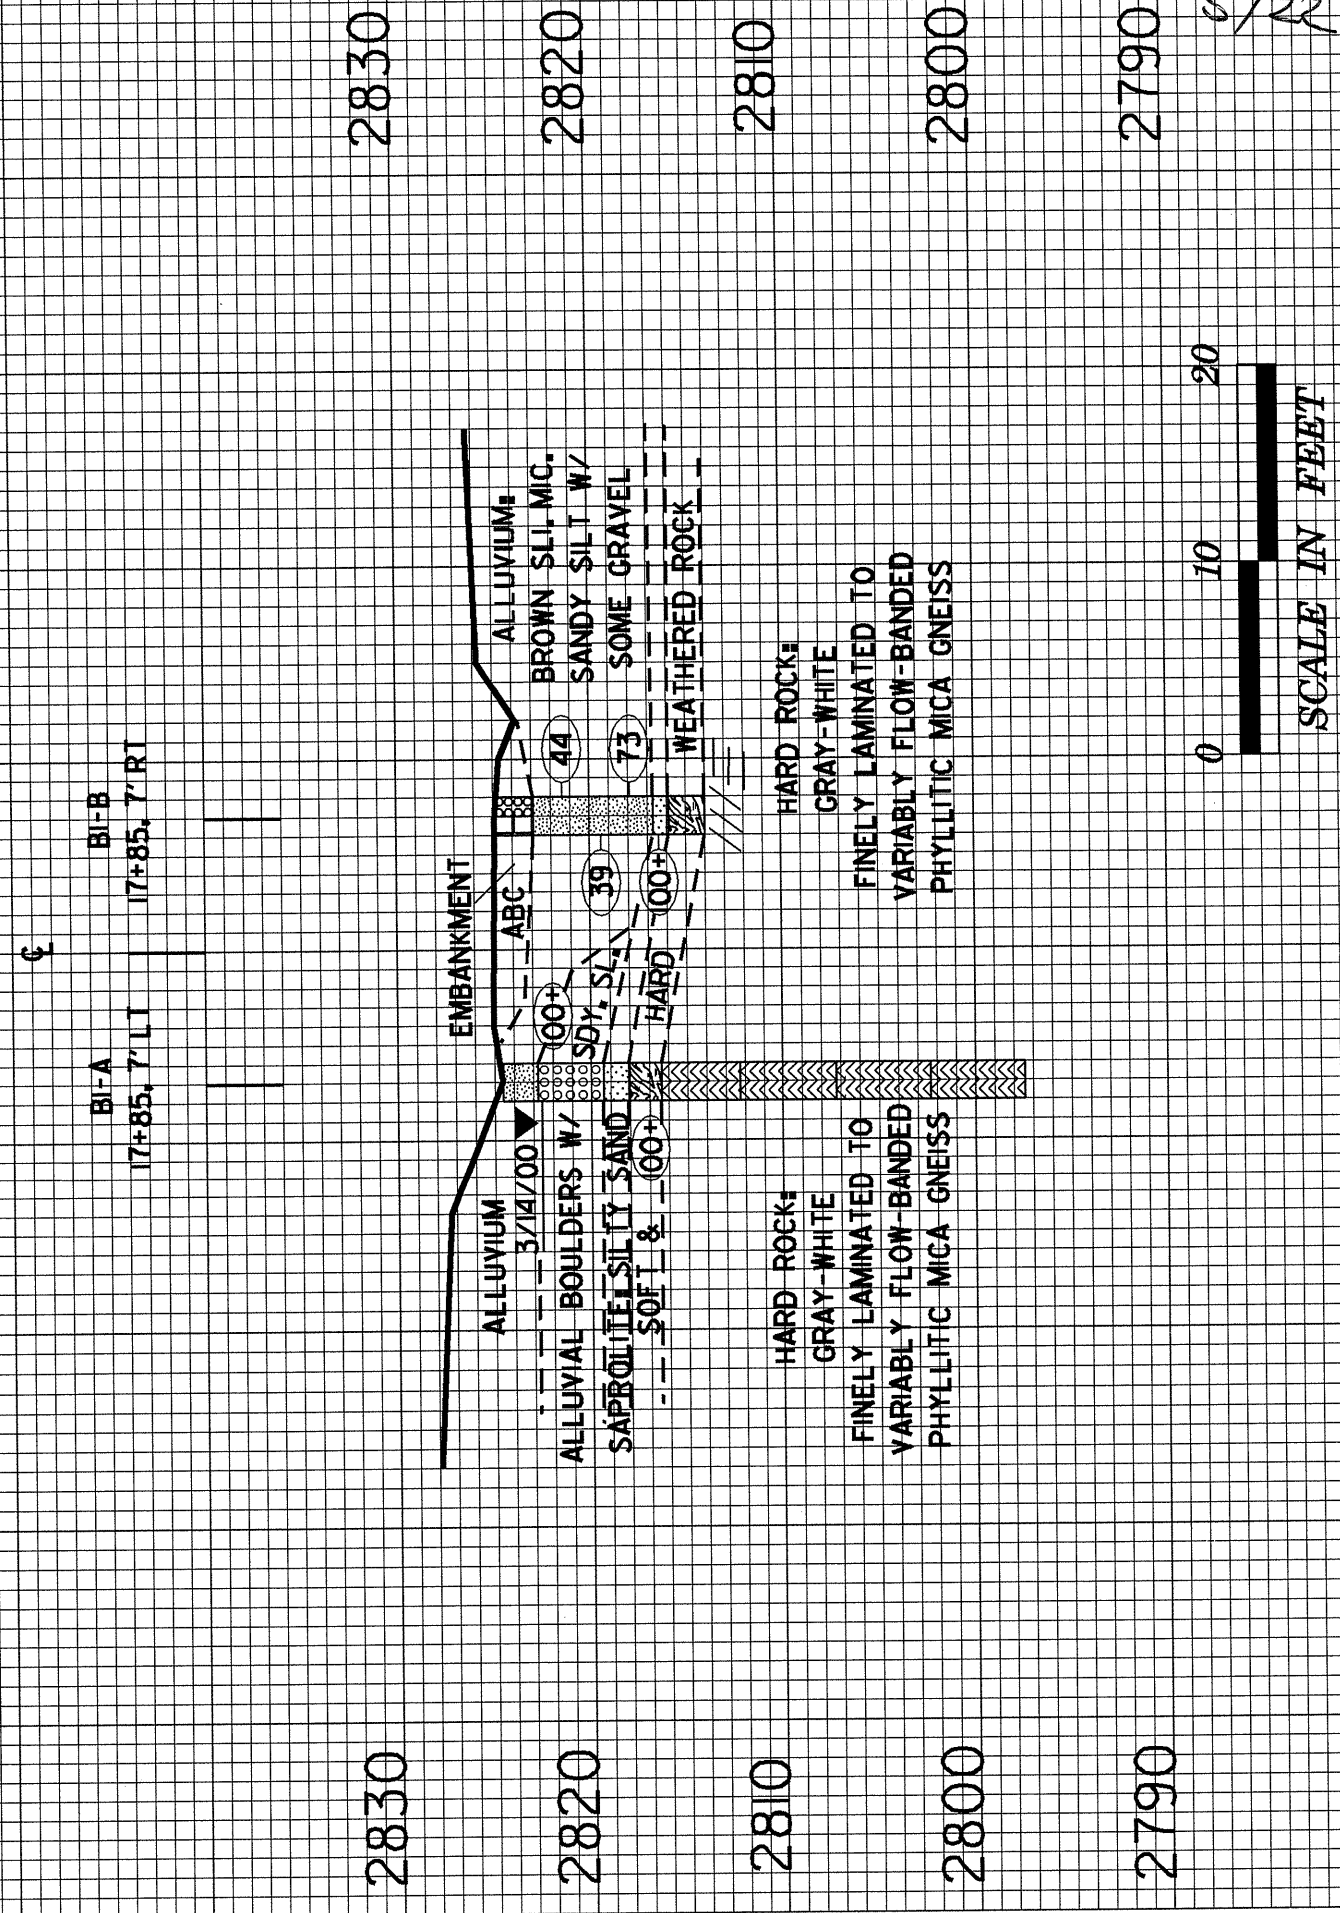

2830

2830

2820


2820

2810

2810

2800

2800

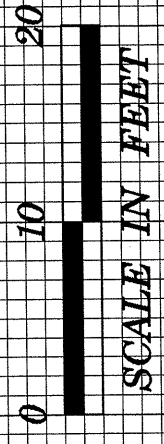

6/22