


02/03/98

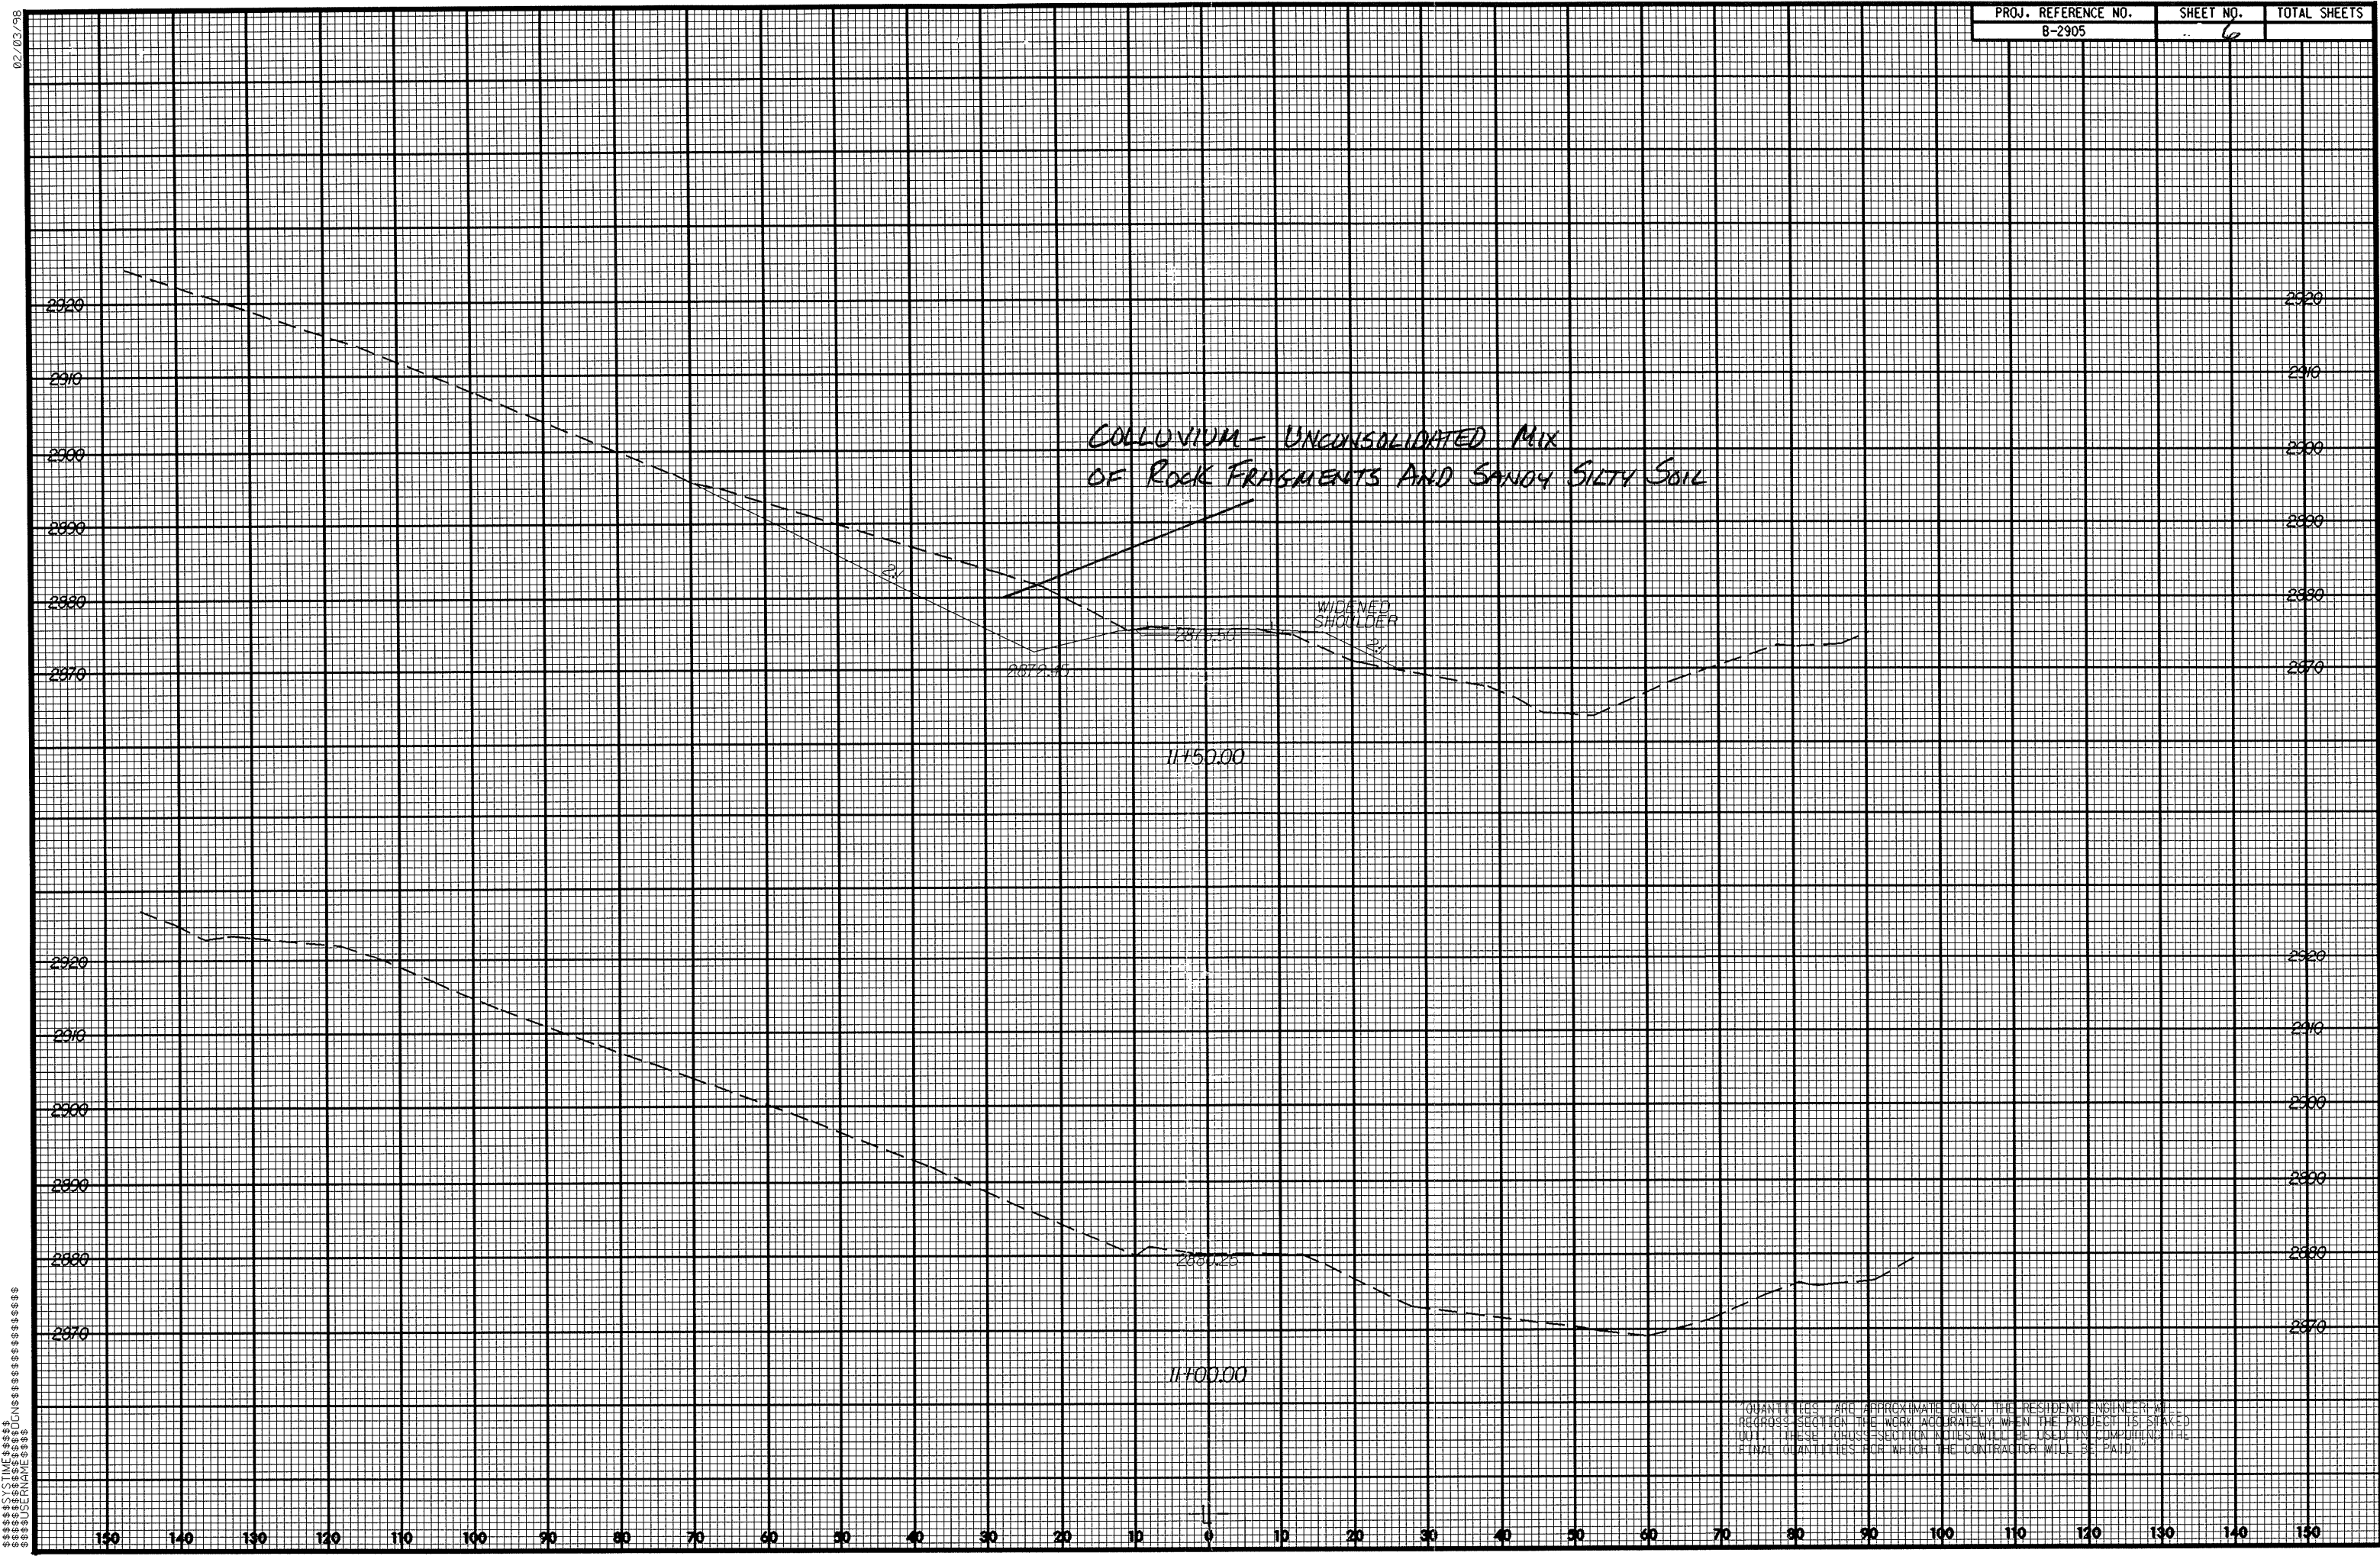

QUANTITIES ARE APPROXIMATE ONLY. THE RESIDENT ENGINEER WILL RECHECK SECTION THE WORK ACCURATELY WHEN THE PROJECT IS STAKED OUT. THESE QUANTITIES WILL BE USED IN COMPUTING THE FINAL QUANTITIES FOR WHICH THE CONTRACTOR WILL BE PAID.