



8/23/99

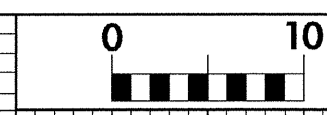

PROJ. REFERENCE NO. B-2905	SHEET NO. X-12
-------------------------------	-------------------

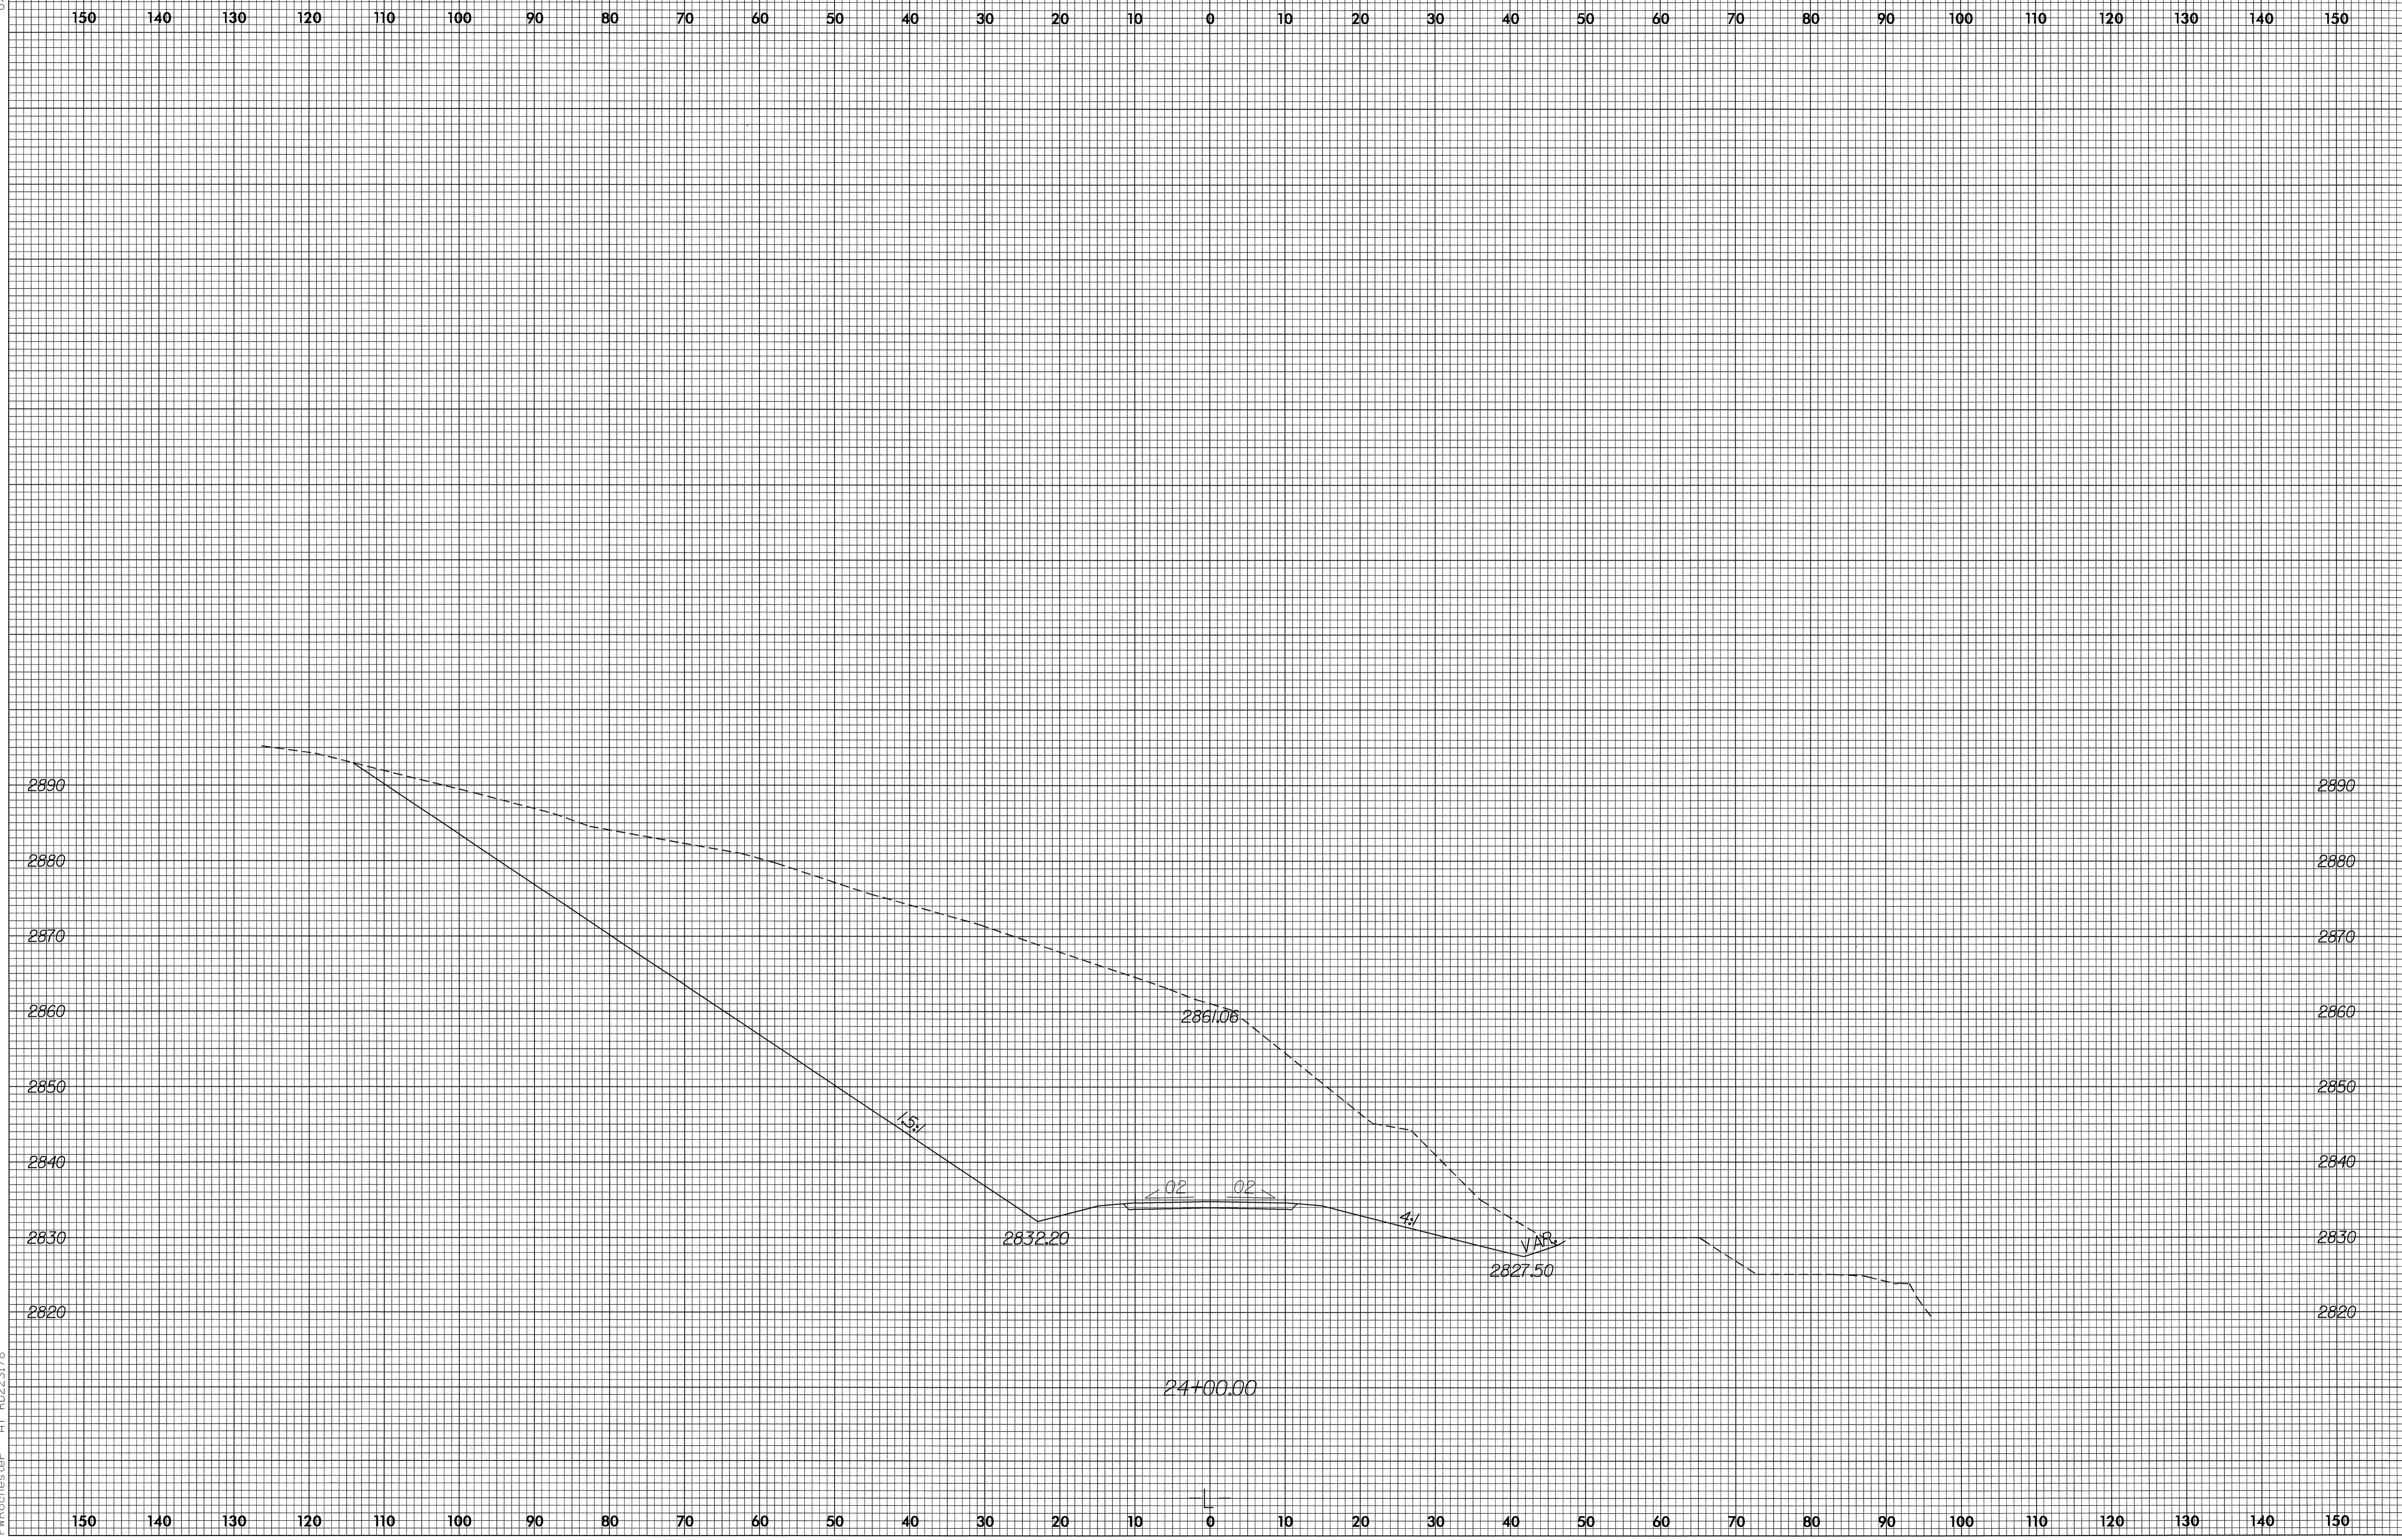

02-FEB-2005 07:56
 P:\Projects\B-2905\Drawings\AT RD223178