



8/23/99

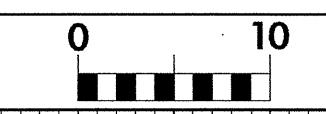

PROJ. REFERENCE NO.	SHEET NO.
B-2905	X-10

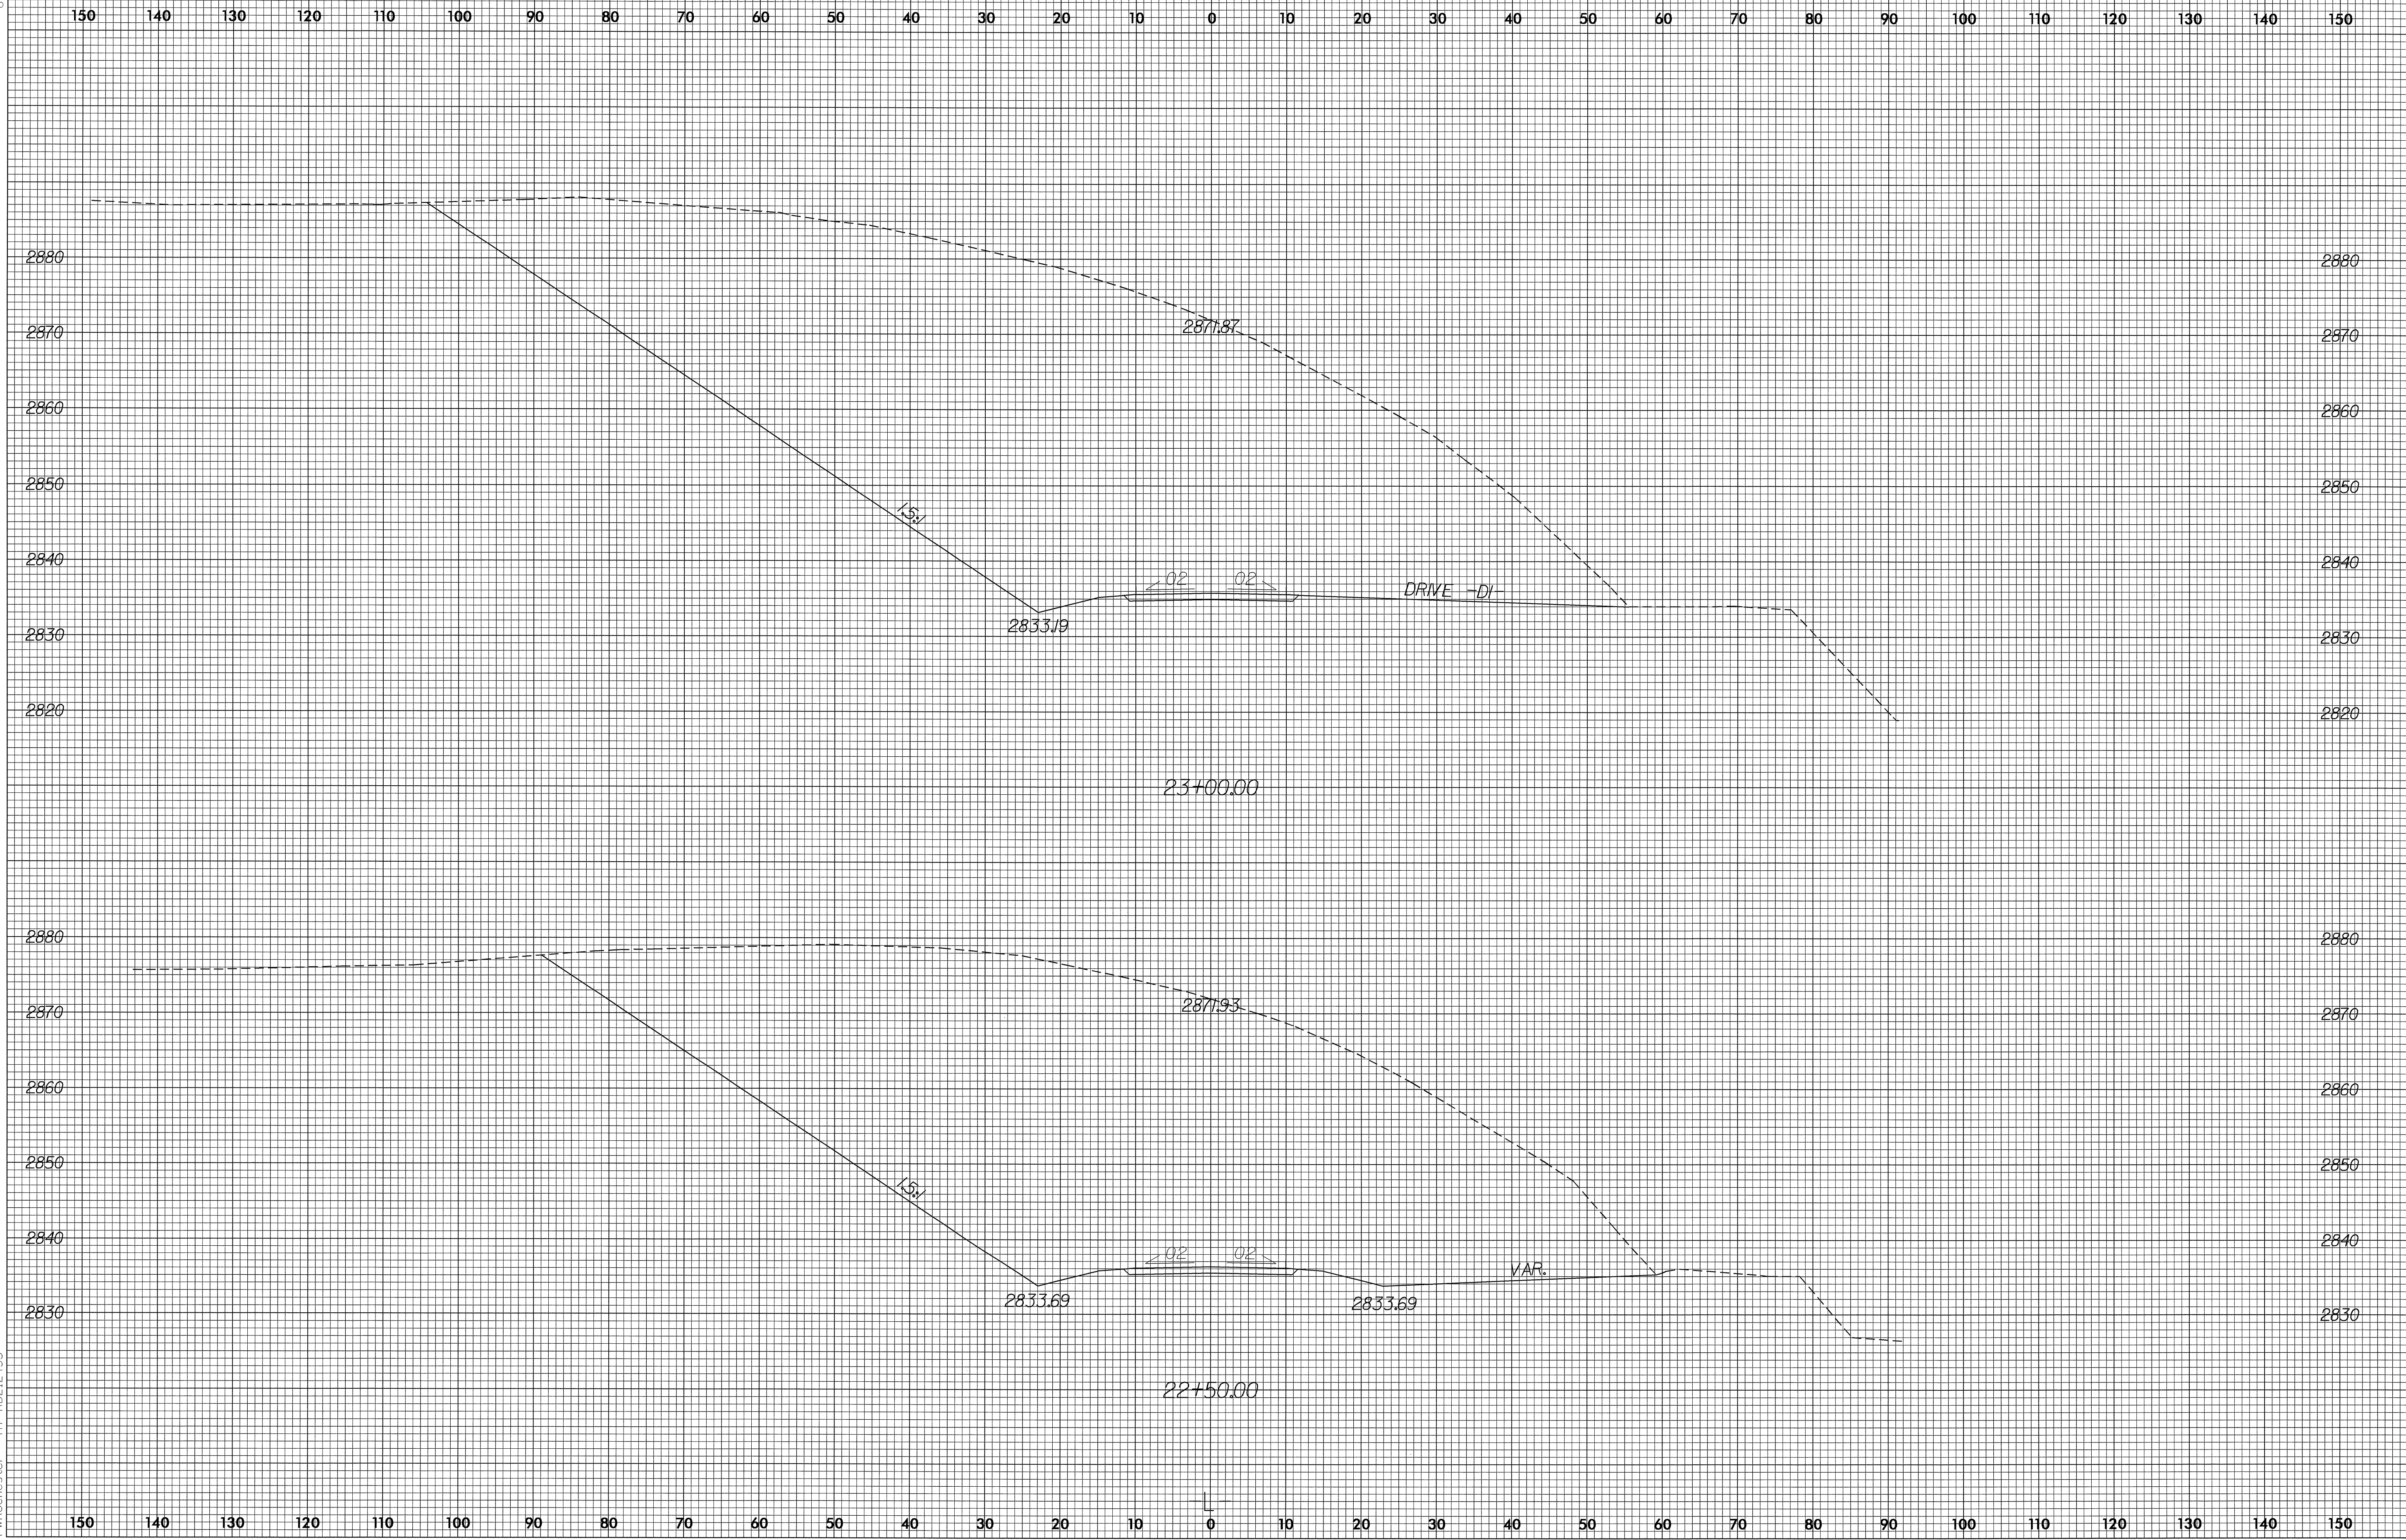

08-DEC-2004 09:28  
 R:\xsc\lpl\dr AT RD212453  
 P:\Rochester