


TYPICAL SECTION
(SPANS 1 THRU 16 & SPANS 20 THRU 95)

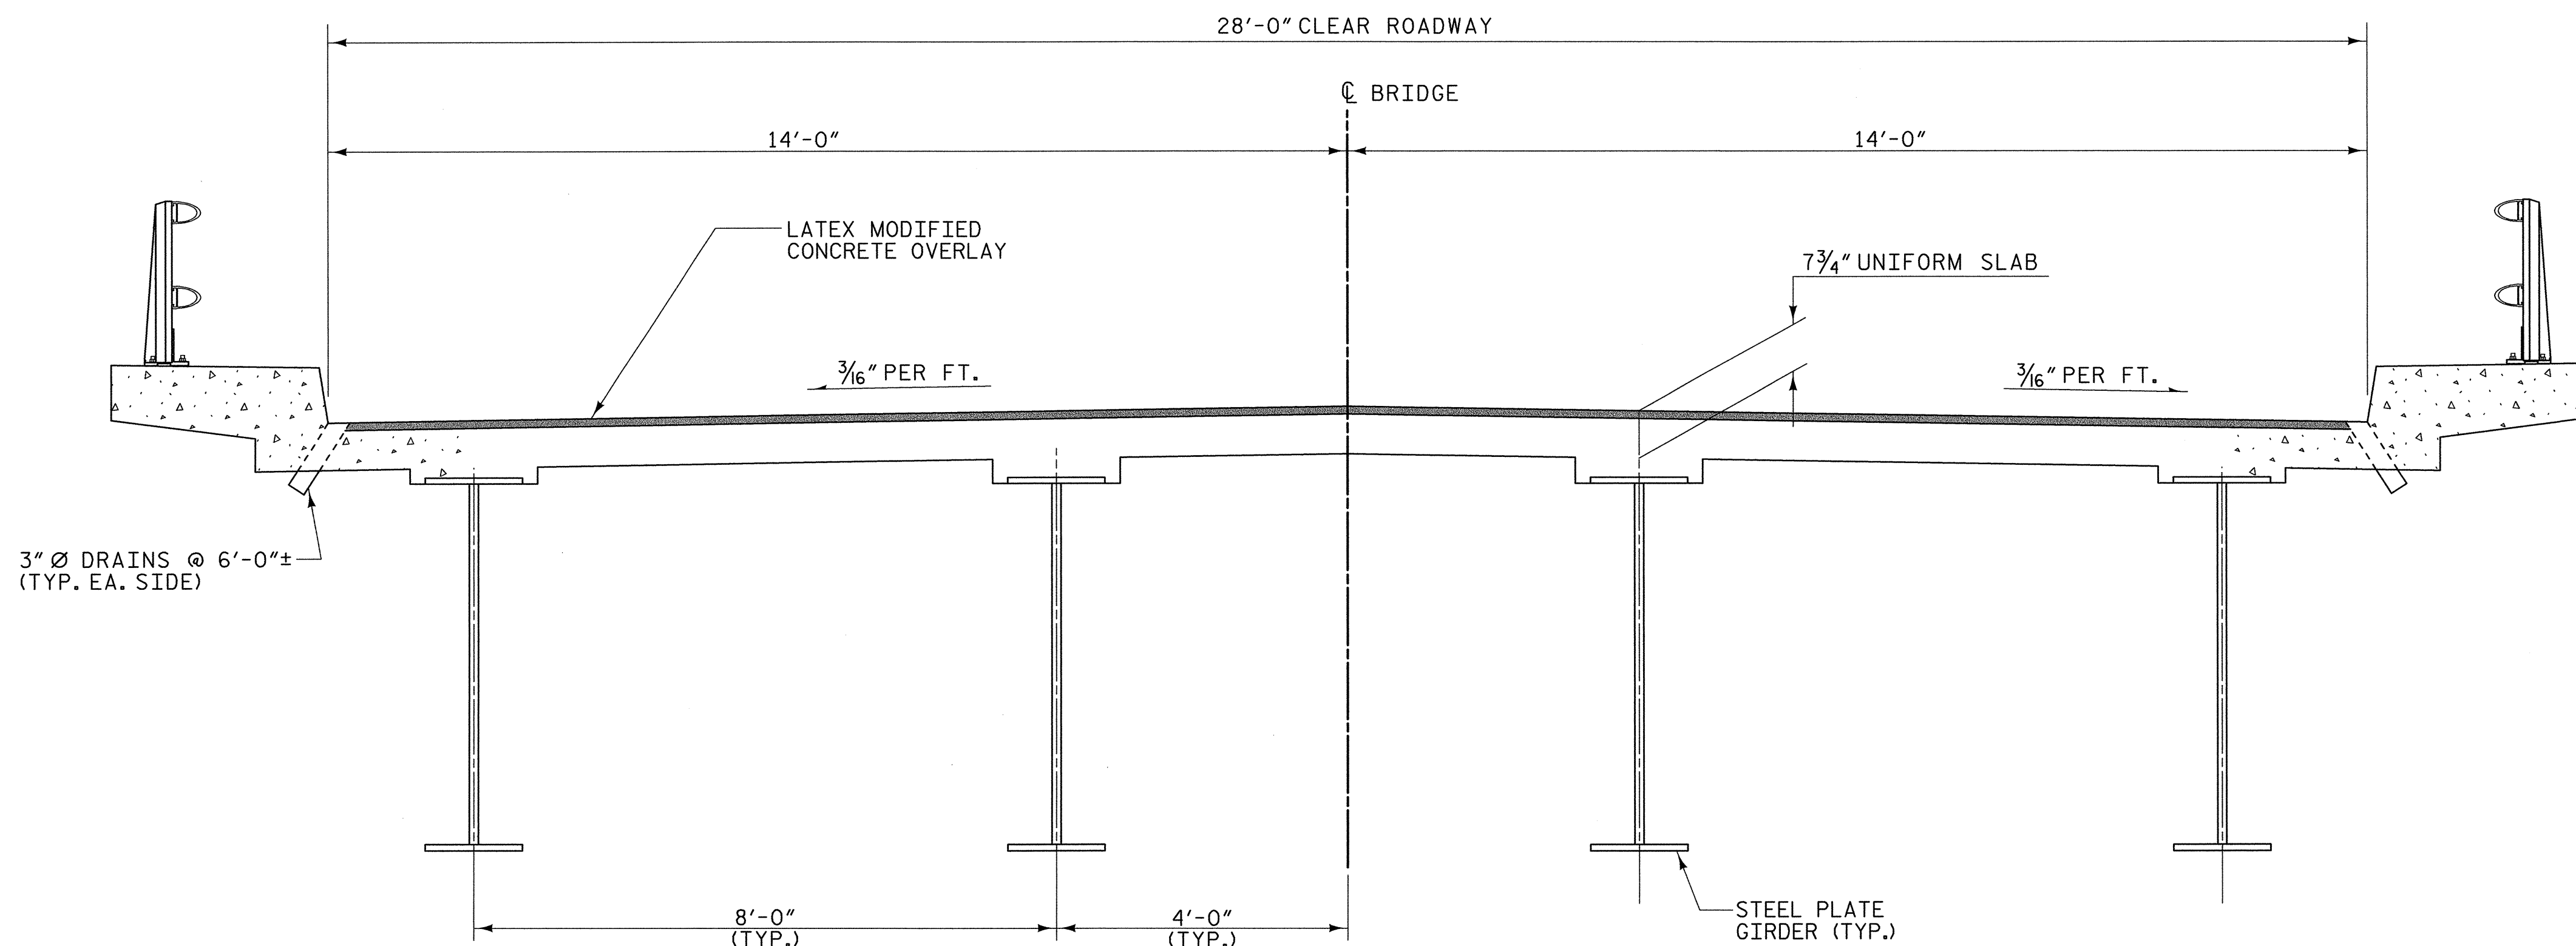

TYPICAL SECTION
(SPANS 17 THRU 19)

PROJECT NO. B-4858
BERTIE COUNTY
 STATION: 21+20.67 -L-

DECK REHAB. FOR BRIDGE NO. 7

STATE OF NORTH CAROLINA
 DEPARTMENT OF TRANSPORTATION
 RALEIGH

TYPICAL SECTIONS

28' CLEAR ROADWAY - 90° SKEW



PLANS PREPARED BY:



03/24/2005 06:39:49 AM G:\p\0\lect\2002\29020 B 4858\Structure\4858.SD.TS.01.dgn

DRAWN BY : W. B. ALLEN DATE : 2/05
 CHECKED BY : L. K. AUSTIN DATE : 2/05

REVISIONS						SHEET NO.
NO.	BY:	DATE:	NO.	BY:	DATE:	TOTAL SHEETS
1			3			4
2			4			6