


8/23/99


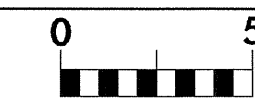


PROJ. REFERENCE NO.
B-3828

SHEET NO.
X-8

70 60 50 40 30 20 10 0 10 20 30 40 50 60 70

END CONSTRUCTION AND GRADE STA. 18+00

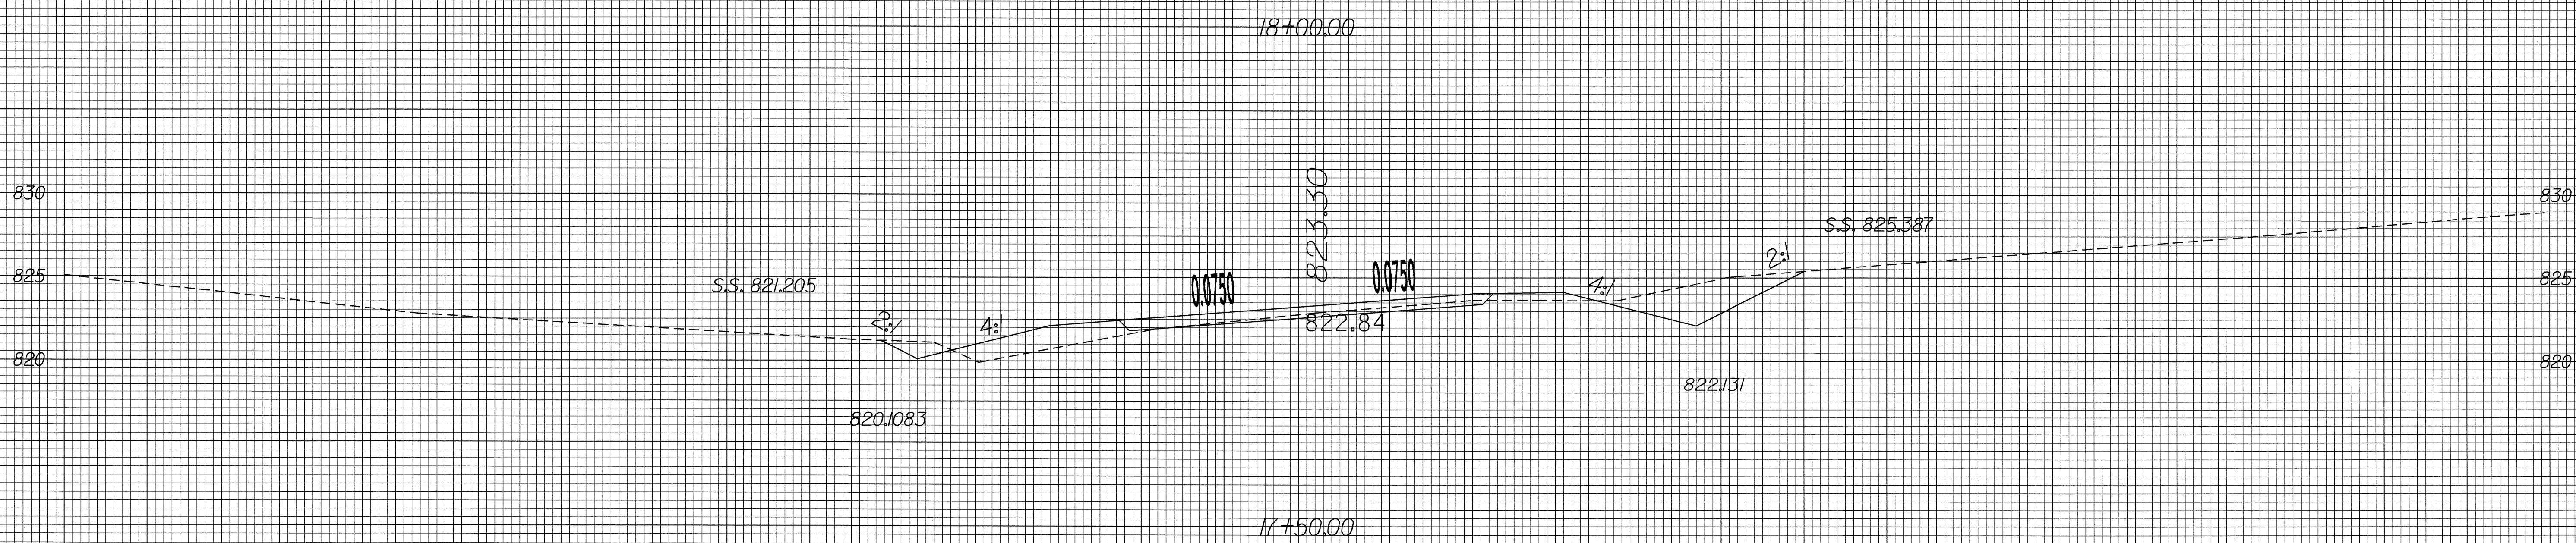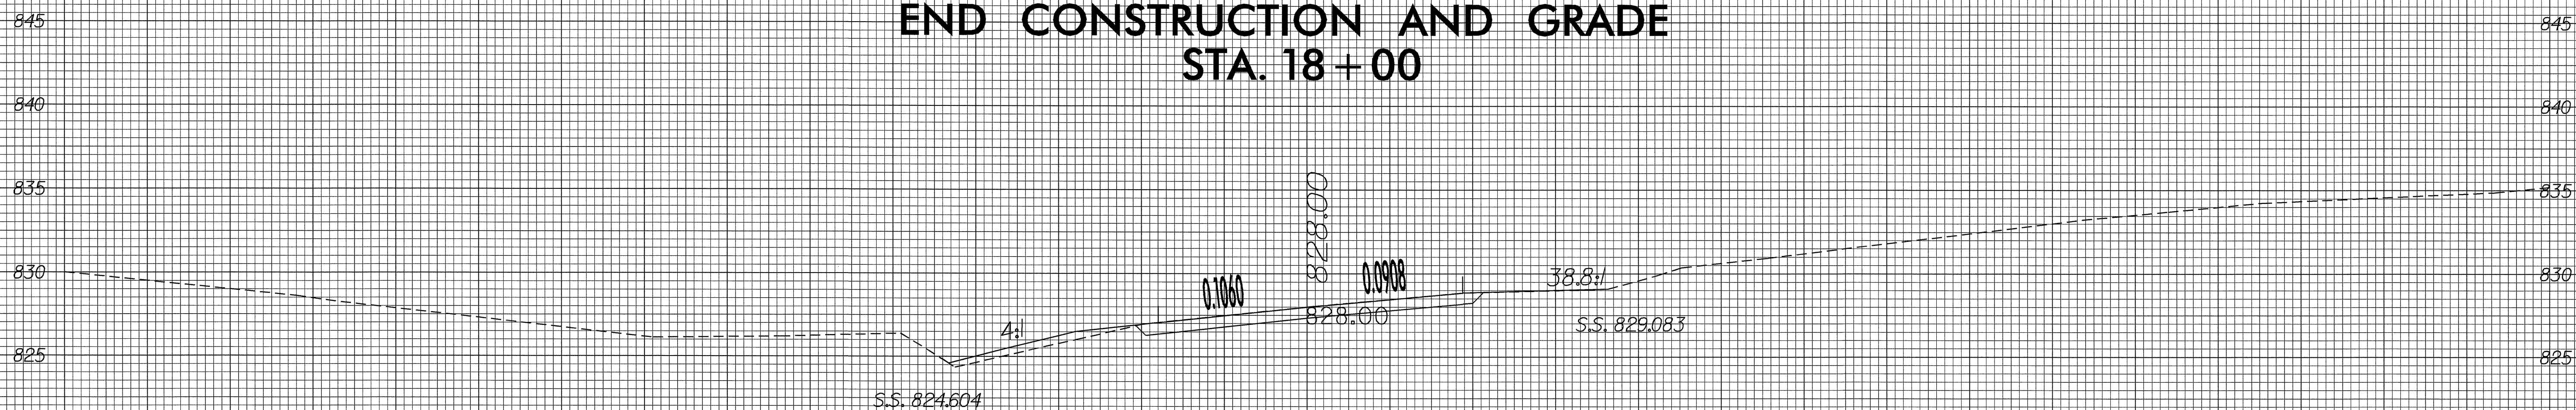

70 60 50 40 30 20 10 0 10 20 30 40 50 60 70

16-FEB-2005 10:14
r:\roadway\sp\3828\pl\1.dgn
smeadon AT 10212457