

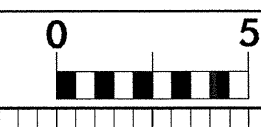


8/23/99

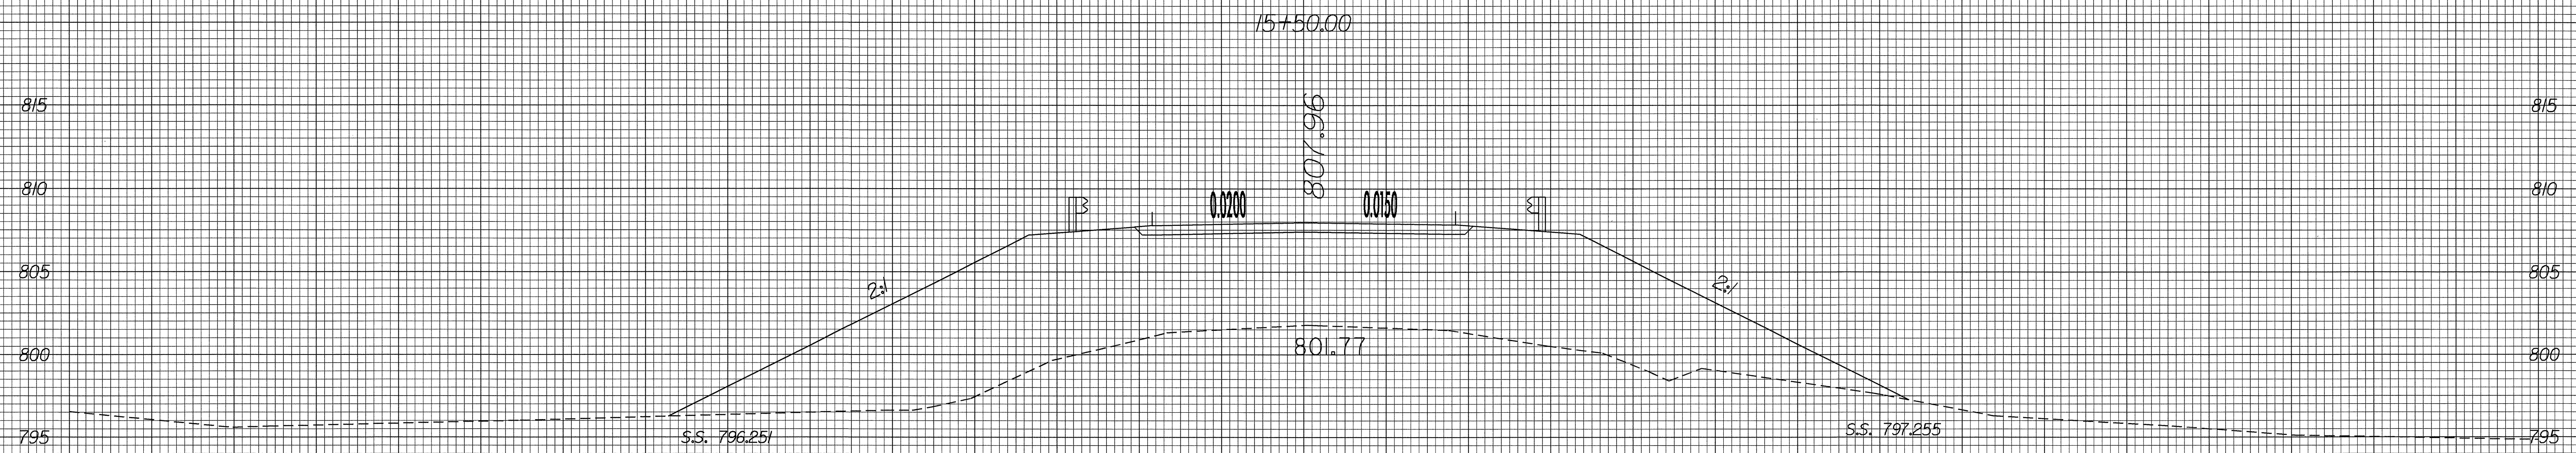

PROJ. REFERENCE NO. B-3828	SHEET NO. X-6
-------------------------------	------------------

70 60 50 40 30 20 10 0 10 20 30 40 50 60 70

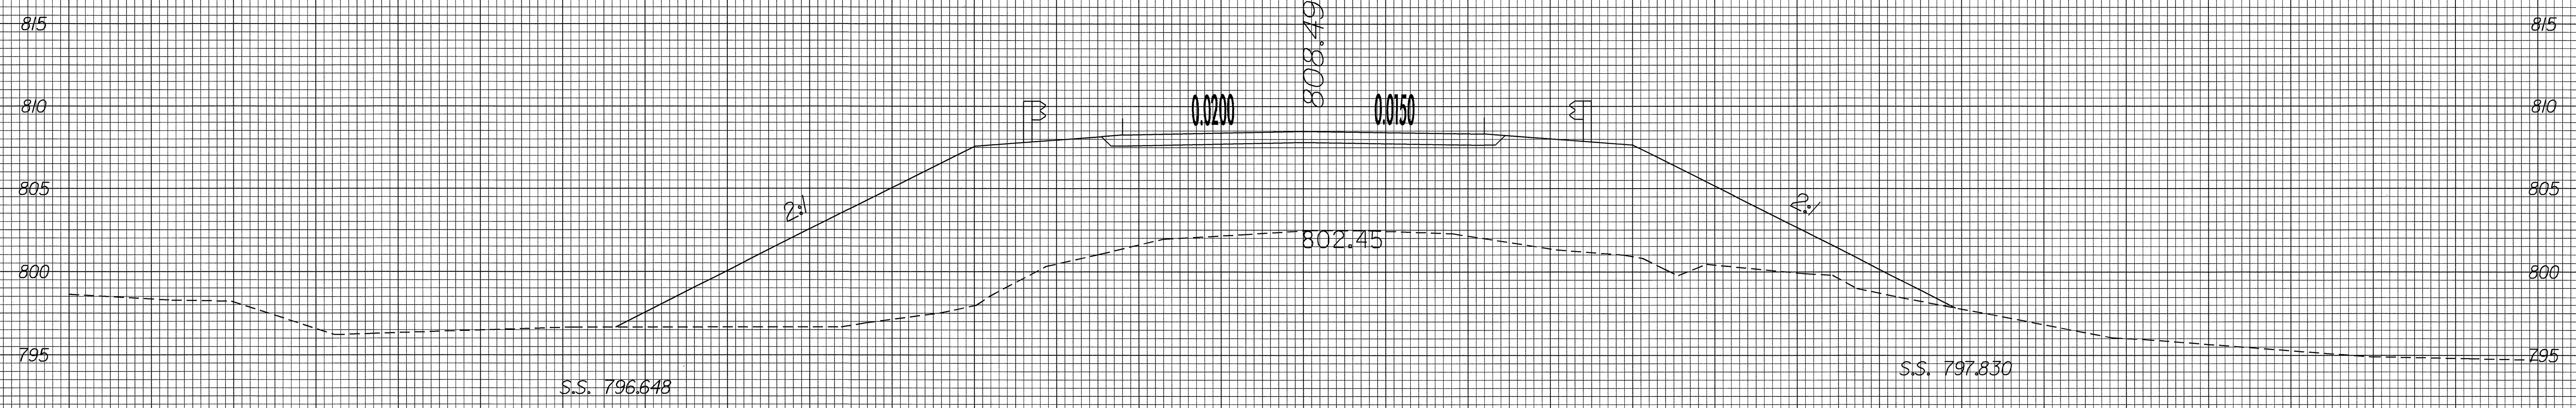

END BRIDGE STA. 15 + 40.00

70 60 50 40 30 20 10 0 10 20 30 40 50 60 70

25-FEB-2005 12:29
r:\roadway\isp\3828_XPL1.dgn
smeadows