

NO	DATE	DESCRIPTION	BY	CHK
0	18 FEB 2008	ISSUED FOR BID/CONSTRUCTION - STAGE 1 PACKAGE	R.V.	J.C.

DESIGNED BY	CHIEF ENGINEER
BY	DATE



LOCKWOOD GREENE
ENGINEERING & CONSTRUCTION
Spartanburg, South Carolina

PROJECT TITLE
PLATEN EXTENSION PLAN

PHASE VII
MARINE MAINTENANCE FACILITY
NORTH CAROLINA DEPARTMENT OF TRANSPORTATION
MANN'S HARBOR, NC

JOB NO.	DATE	SCALE	NO.
05084.03	3-7-20-049	1/8" = 1'-0"	0

ALL WORK THIS DRAWING IS IN STAGE 1
UNLESS NOTED OTHERWISE

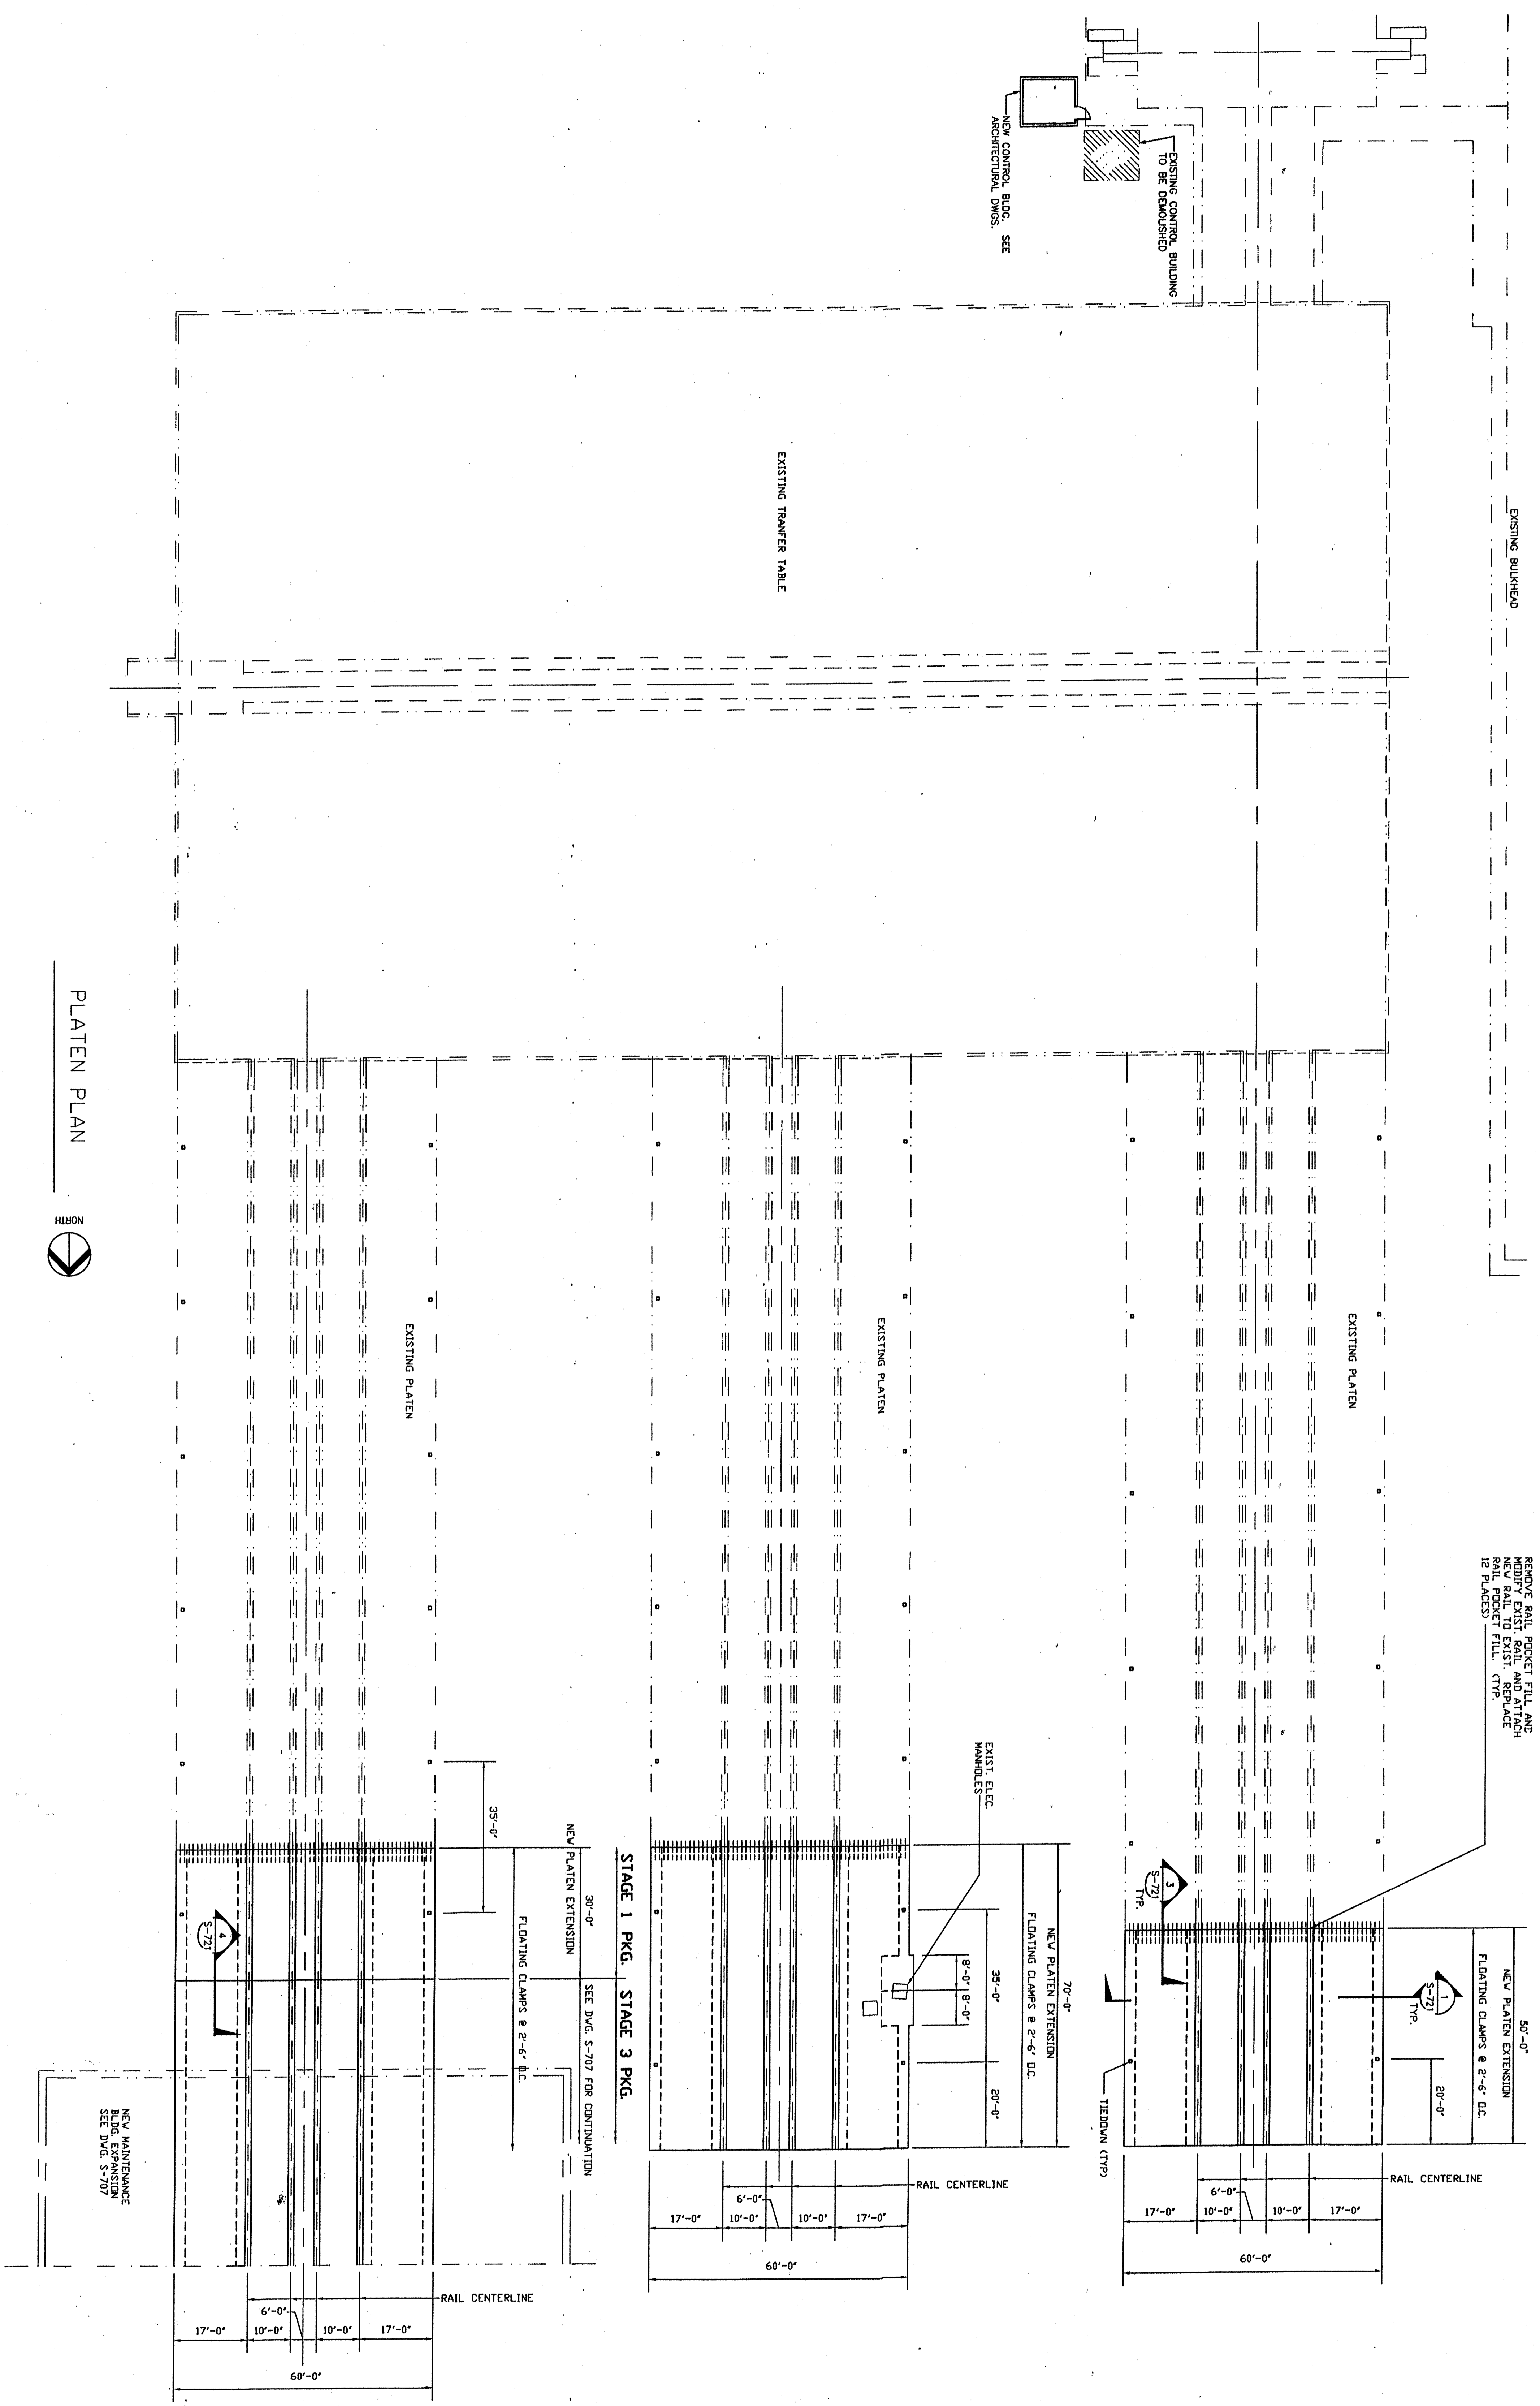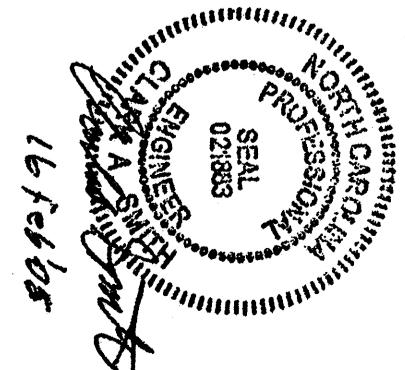

PLATEN PLAN
NORTH

