


GRADING AND DRAINAGE  
EROSION CONTROL FOR  
CONSTRUCTION SHEET 19

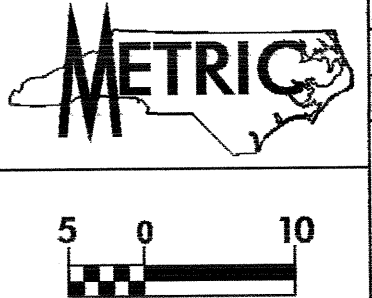

CONST. REV.  
R / W REV.

PROJECT REFERENCE NO. R-2552B	SHEET NO. PHASE II EC-19
R / W SHEET NO.	

NAD 83

**-Y7-**  
 $PI = 12+04.373$   
 $\Delta = 18^{\circ} 50' 36.6" (RT)$   
 $L = 174.307$   
 $R = 530.000$   
 $SE = 0.060$

**-Y7-DET**  
 $PI = 12+40.574$   
 $\Delta = 26^{\circ} 27' 40.7" (RT)$   
 $L = 115.459$   
 $T = 58.778$   
 $R = 250.000$   
 $SE = 0.060$

