



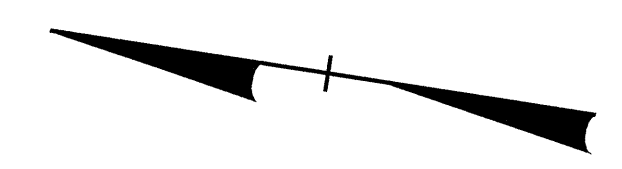

PROJ. REFERENCE NO.	SHEET NO.
R-2552B&C	PM-14

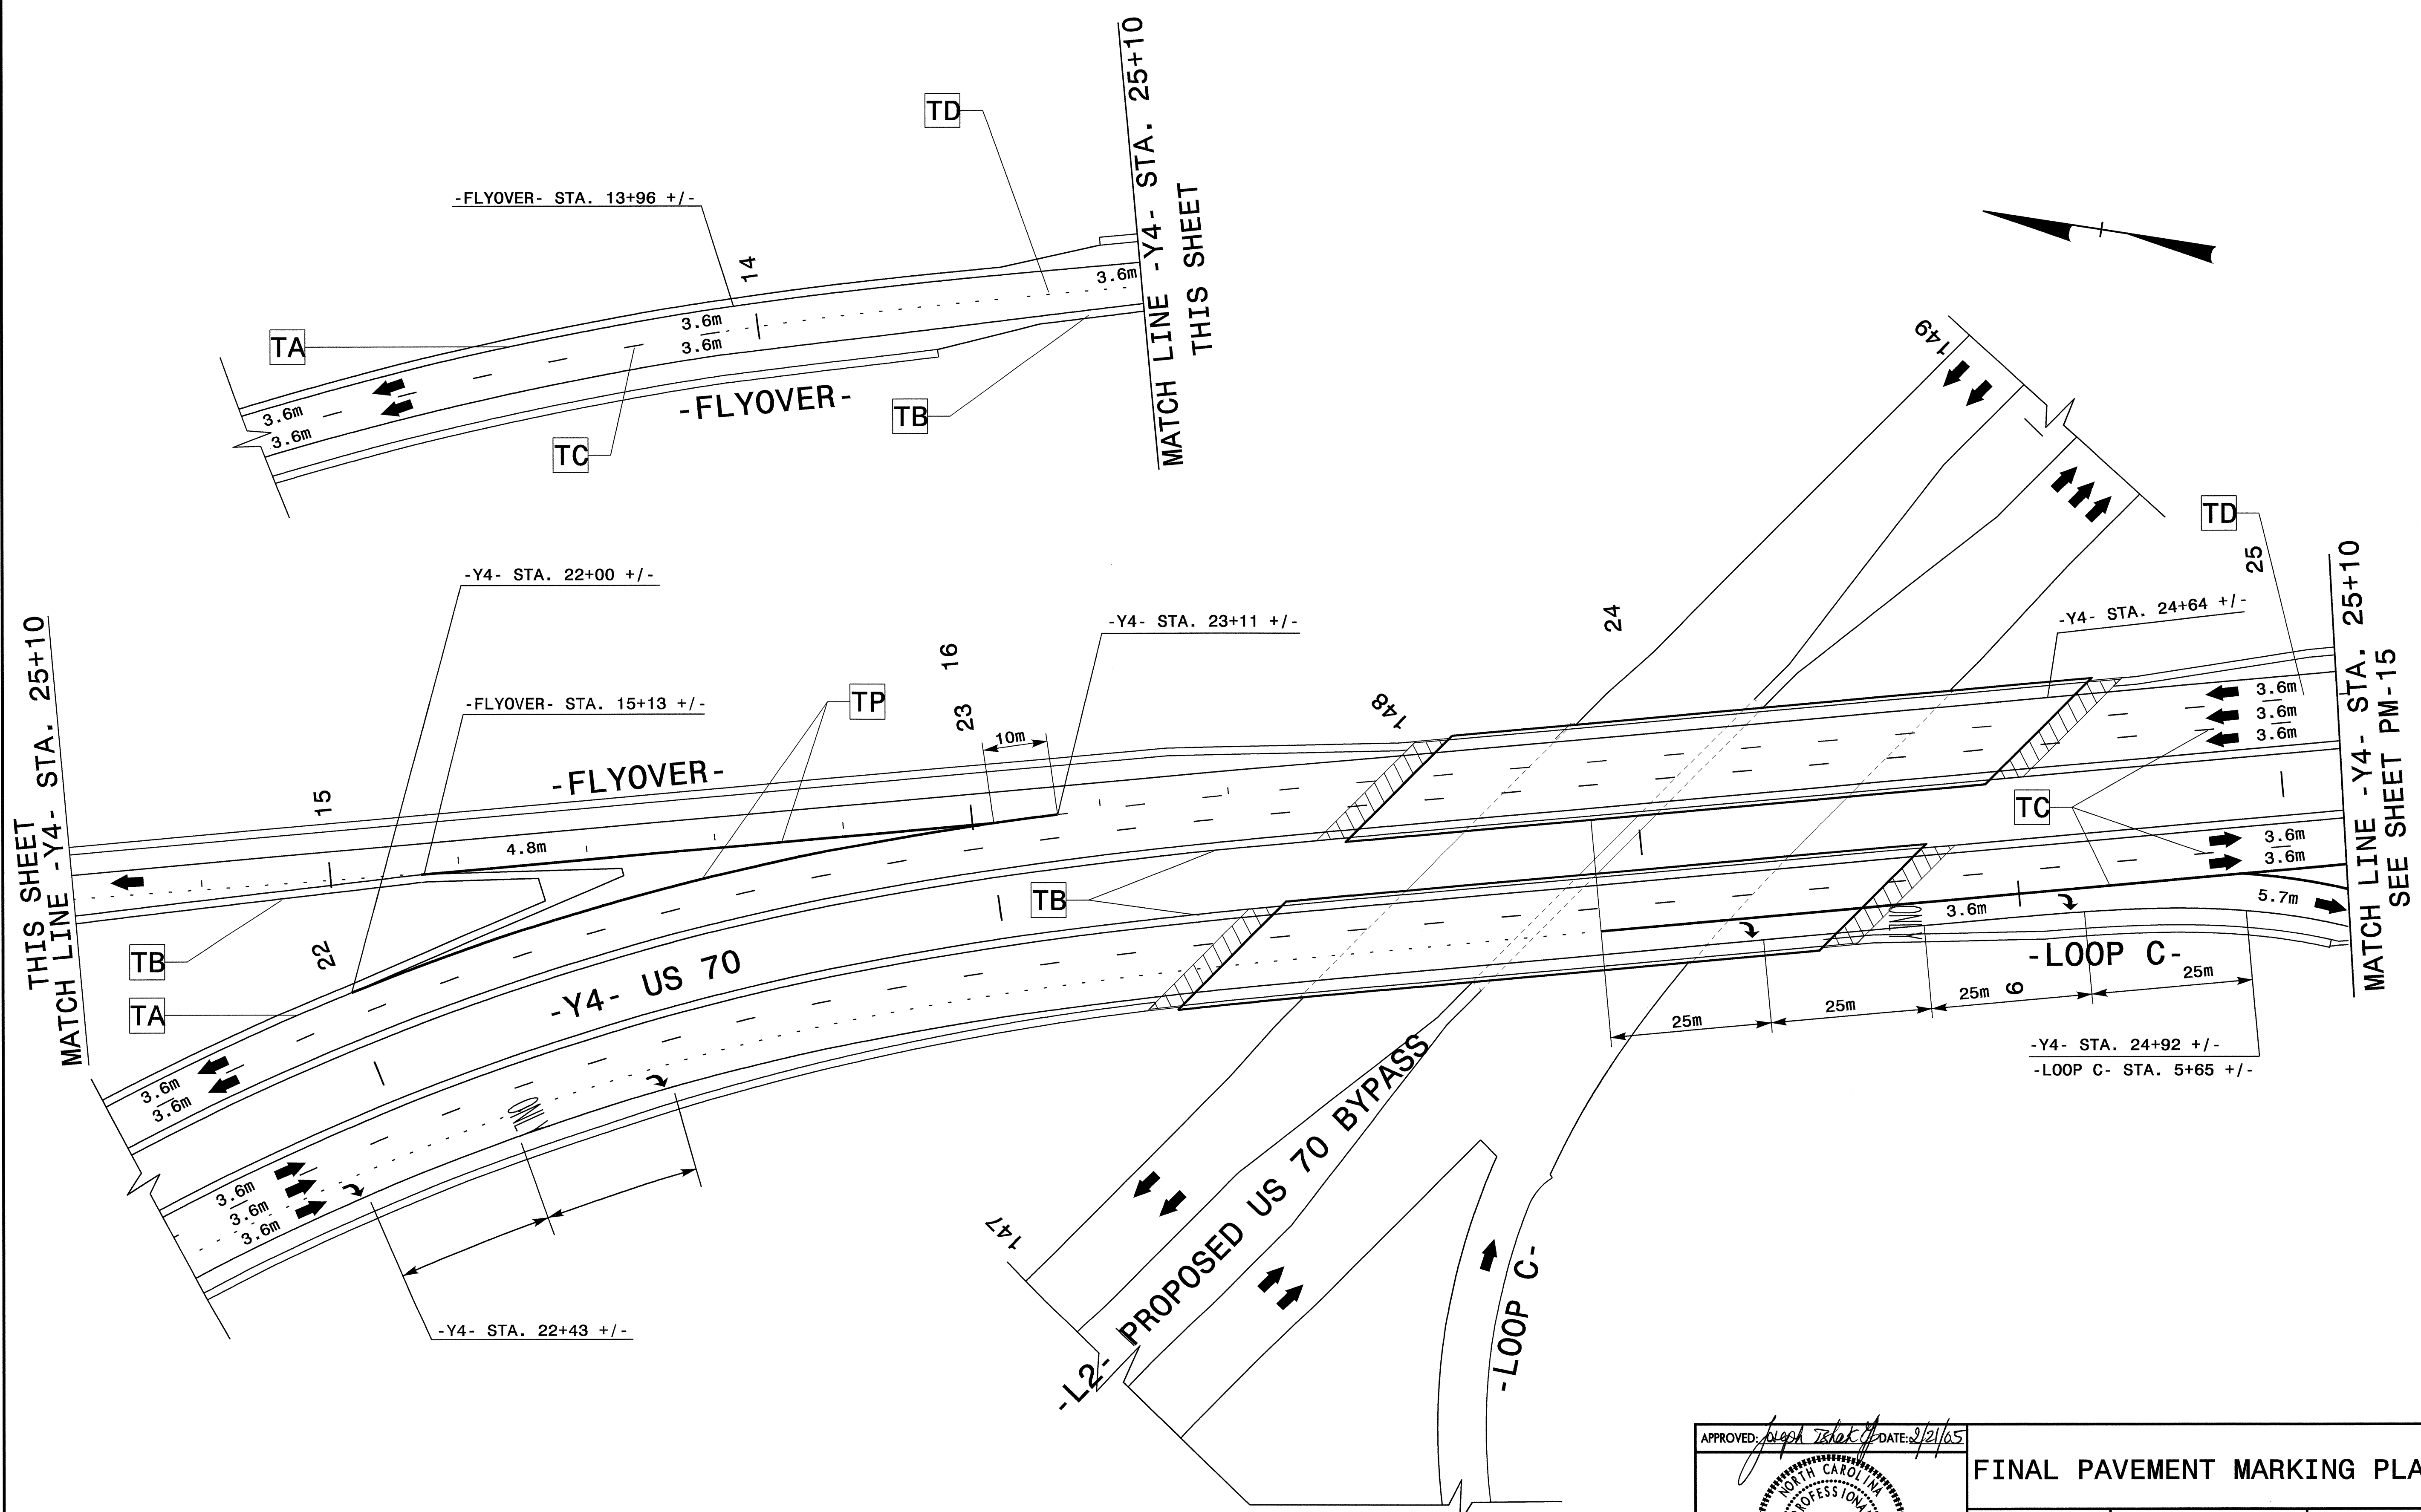


17-FEB-2005 07:39
 \\elis-cct\rs01\N2552c\p\pm\Y4-2552c-rc.b\pm.dgn
 hal\awoods AT TETC224250

REFER TO PM-1 FOR FINAL PAVEMENT MARKINGS SCHEDULE

APPROVED: *Joseph Ishak* DATE: 2/2/05

FINAL PAVEMENT MARKING PLAN

SCALE: NONE
 DATE: JAN. 2005
 DWG. BY: HAL
 DESIGN BY: HAL
 REVIEWED BY: JLP

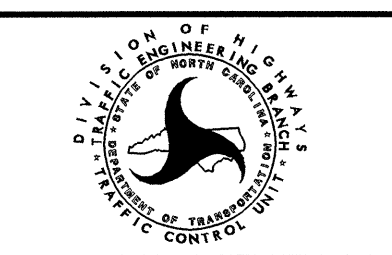

REVISIONS	