




PROJ. REFERENCE NO. R-2552B&C	SHEET NO. PM-10
----------------------------------	--------------------

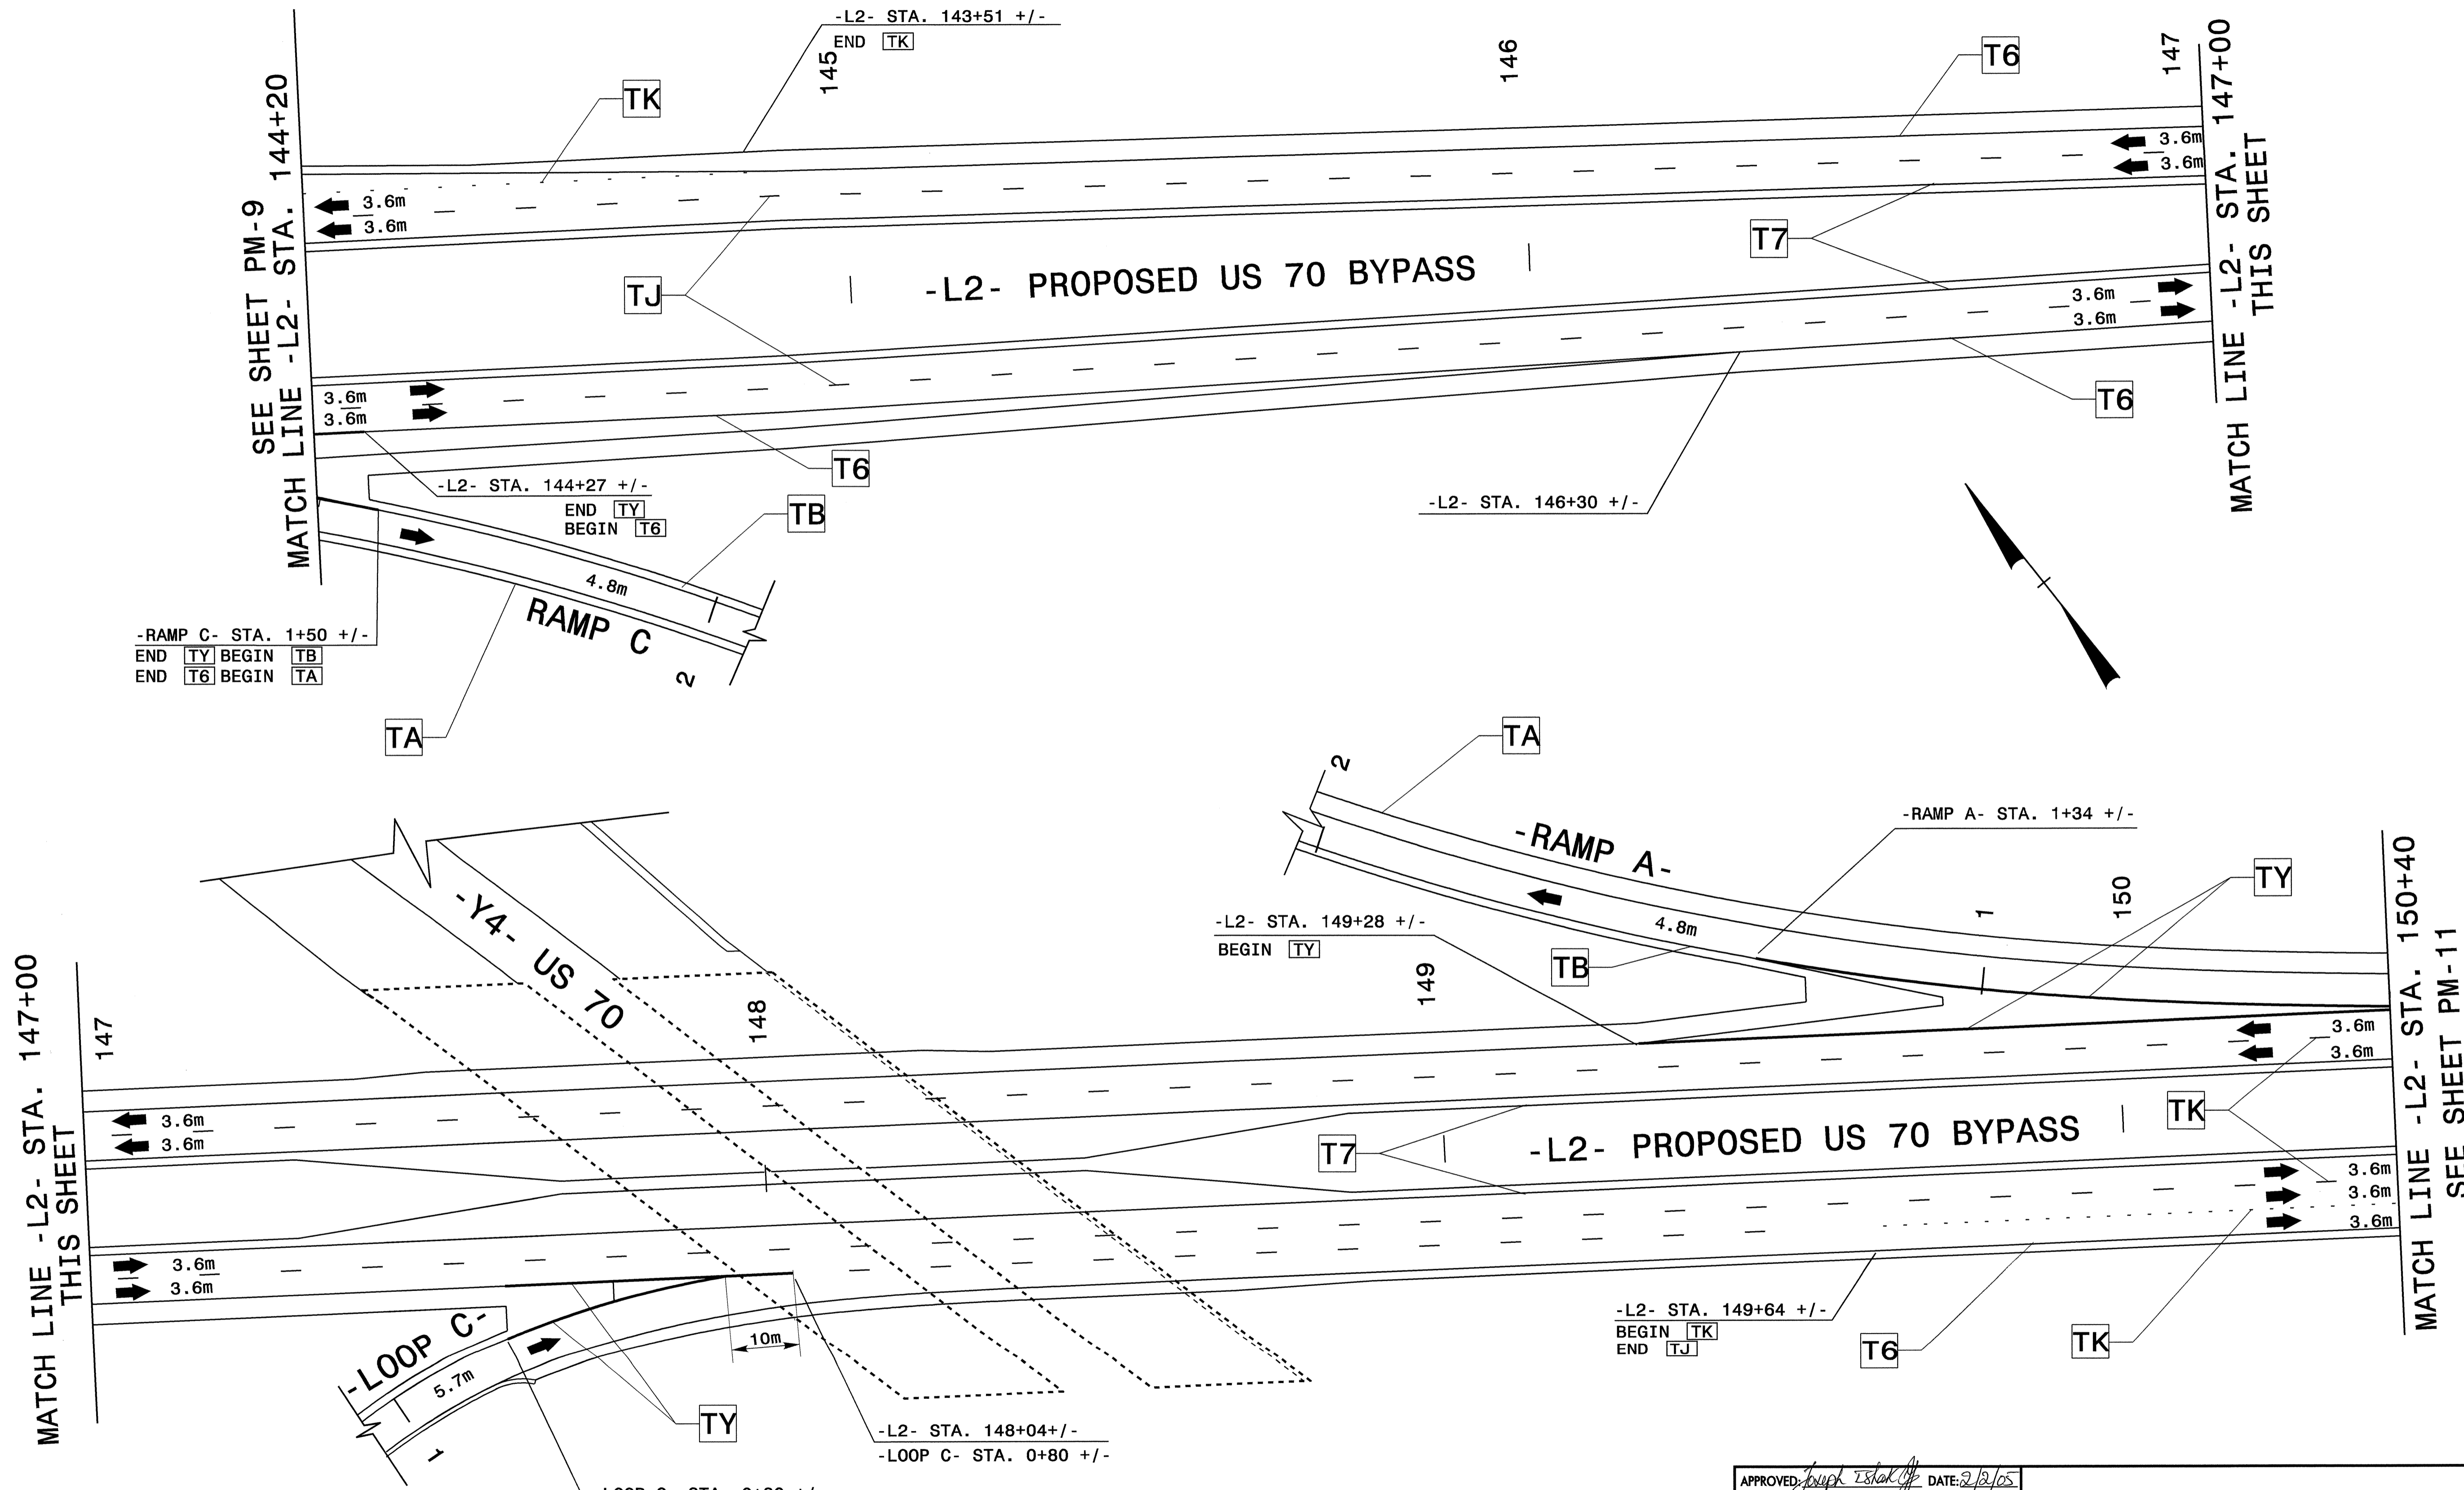

MATCH LINE -L2- STA. 147+00
THIS SHEET

MATCH LINE -L2- STA. 147+00
THIS SHEET

MATCH LINE -L2- STA. 150+40
SEE SHEET PM-11

REFER TO PM-1 FOR FINAL PAVEMENT MARKINGS SCHEDULE

APPROVED: *Joseph Ishikawa* DATE: 2/2/05

SEAL

 SEAL
 028380
 ENGINEER
 JOSEPH ISHIKAWA

FINAL PAVEMENT MARKING PLAN	
SCALE: NONE	 DIVISION OF HIGHWAYS STATE ENGINEER J. L. PETERSON
DATE: JAN. 2005	
DWG. BY: HAL	
DESIGN BY: HAL	
REVIEWED BY: JLP	
REVISIONS	

01-FEB-2005 06:56
 \\verifs-cctfs01\NR2552C\TC\pm\R-2552C-TC-B\Tpm.dgn
 halawandos AT TETC206424