




PROJ. REFERENCE NO. R-2552B&C	SHEET NO. PM-4
----------------------------------	-------------------

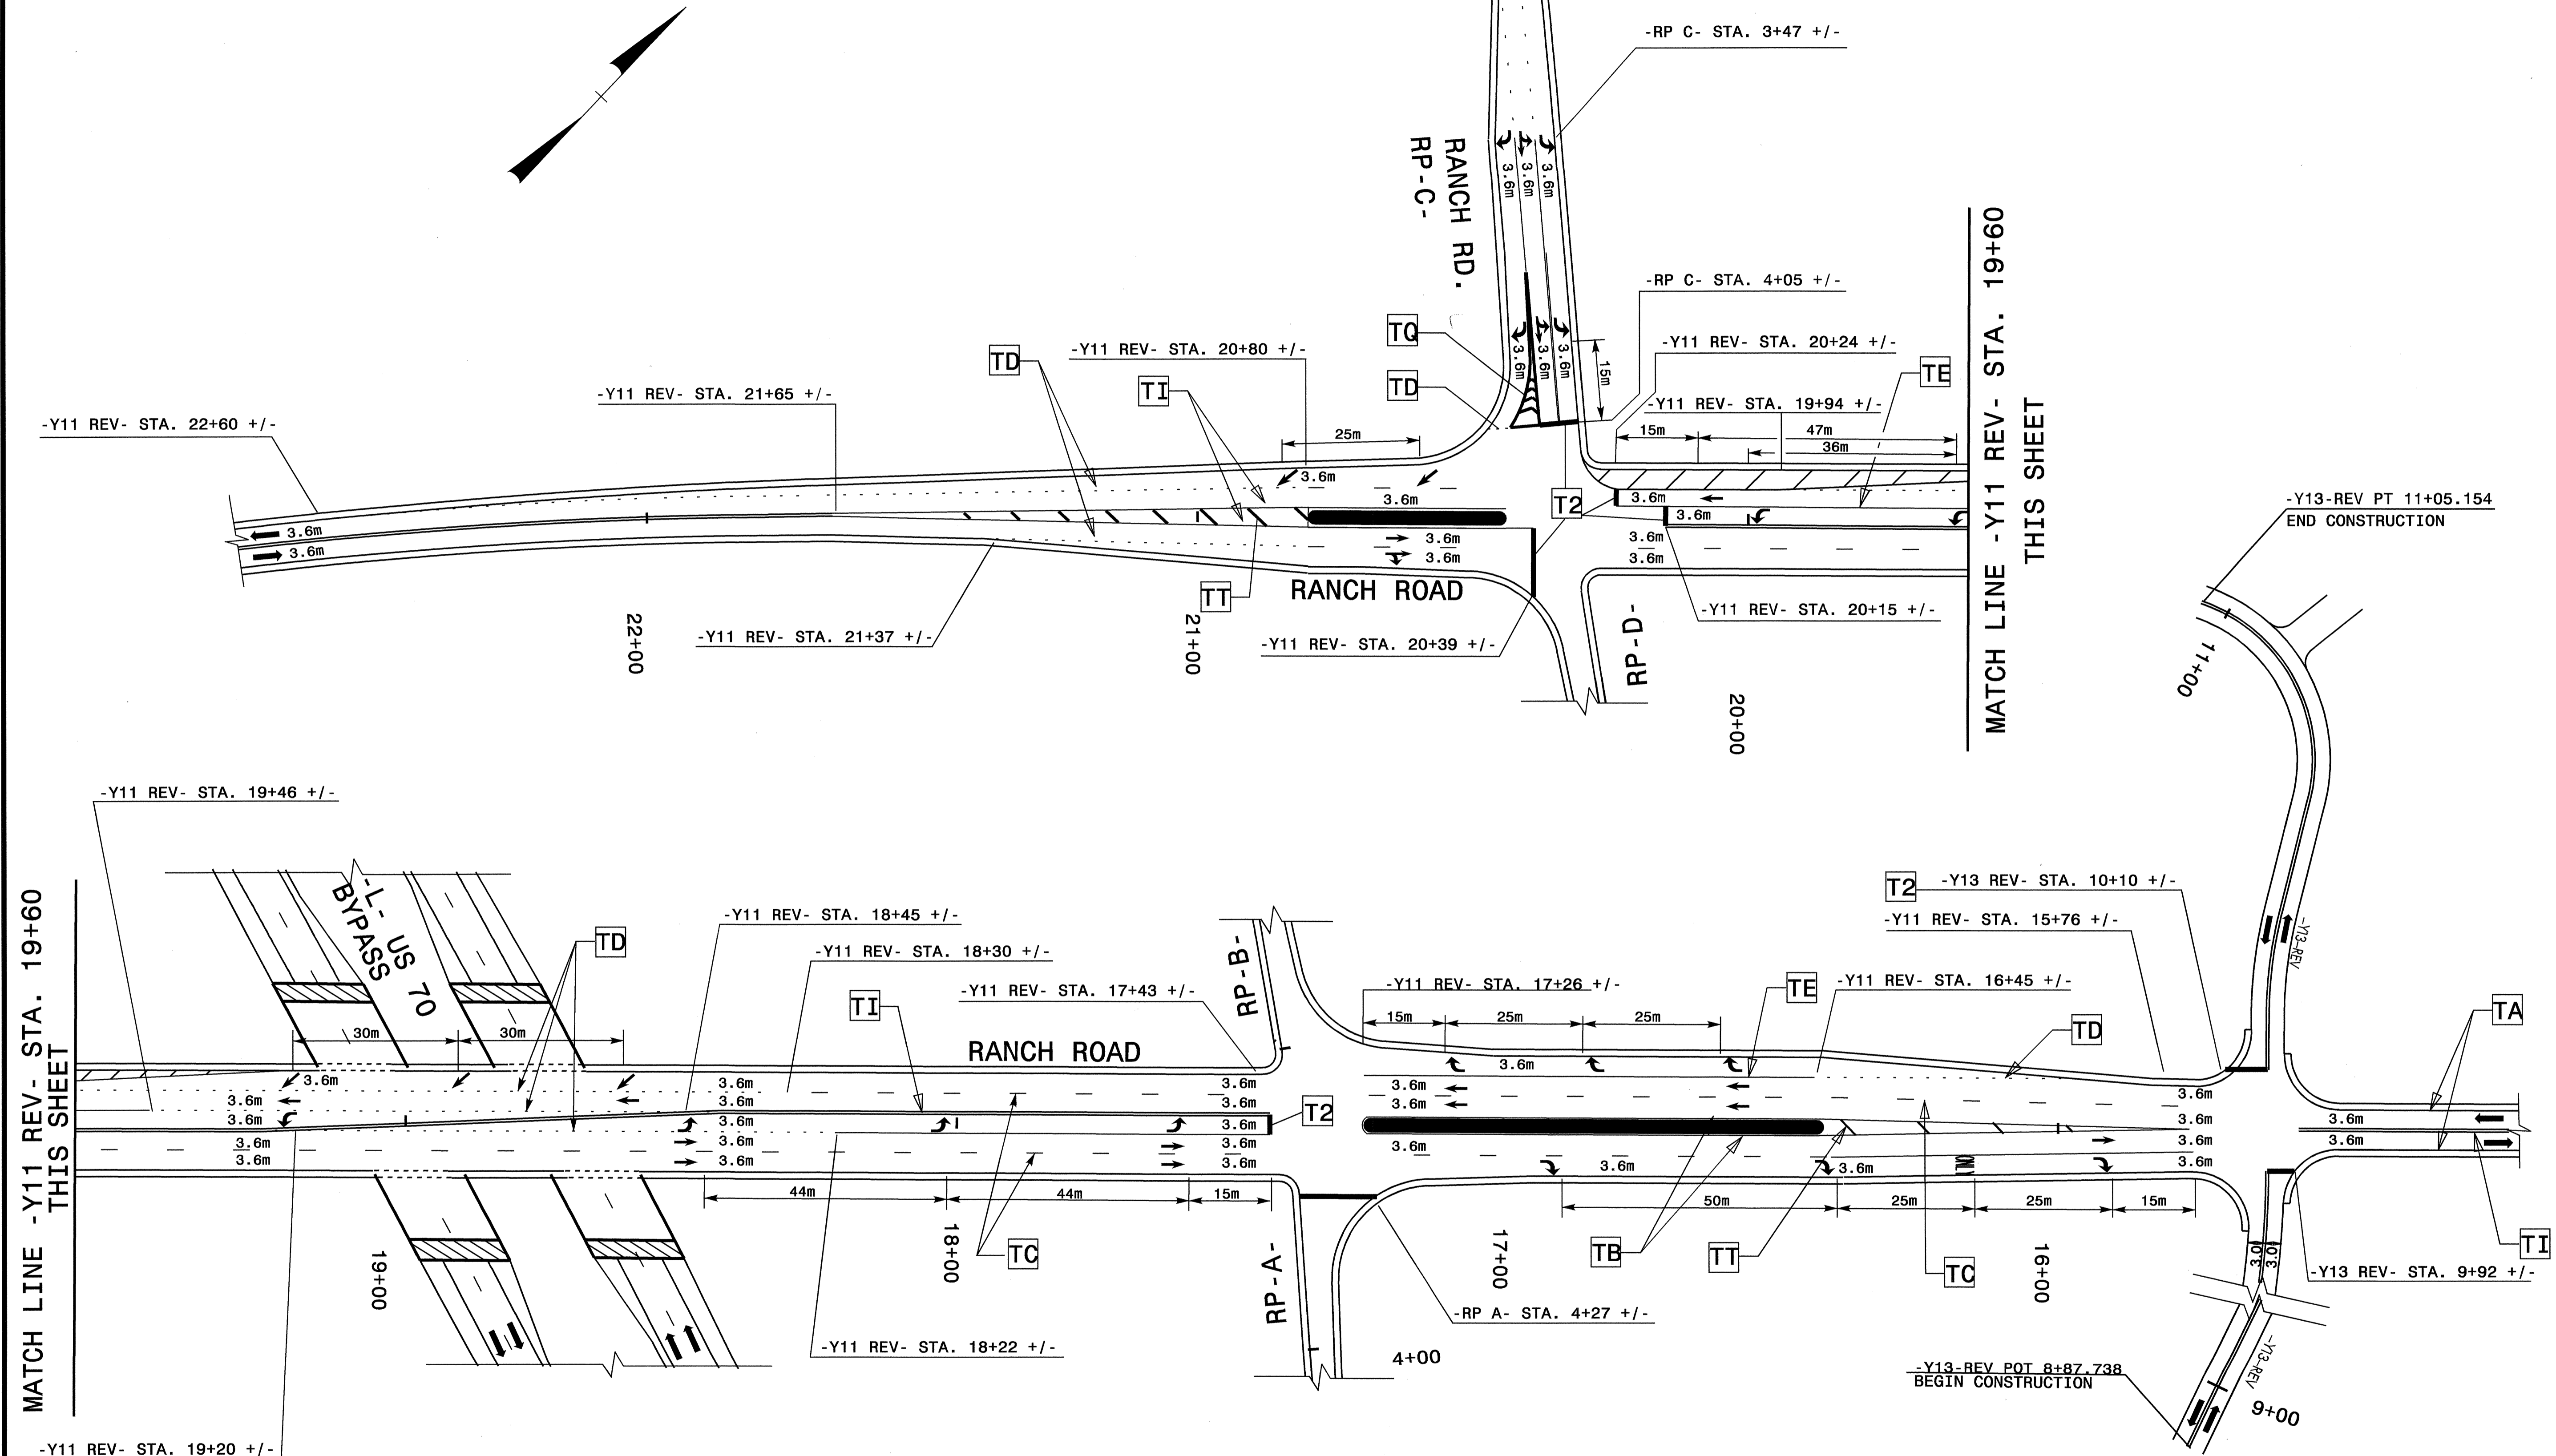

SEE PM-1 FOR FINAL PAVEMENT MARKING SCHEDULE

APPROVED: <i>Joseph Ishak</i> DATE: 4/7/05	<b>FINAL PAVEMENT MARKING PLANS</b>							
	SCALE: NONE							
	DATE: JAN. 2005							
	DWG. BY: HAL							
	DESIGN BY: HAL							
REVIEWED BY: JLP	REVISIONS	<table border="1"> <tr><td> </td><td> </td></tr> <tr><td> </td><td> </td></tr> <tr><td> </td><td> </td></tr> </table>						

07-APR-2005 09:21  
 \\b1s-cctsol\work\2552B&C\pm4 r2552b&c.pm.dgn  
 hal\andos AT: TELC22230