



STATE	PROJECT NO.	SHEET NO.	TOTAL SHTS.
N. C.	R-2552B/C	SIGN-37	
F. A. PROJECT NO.			
PROJECT ID. NO.			

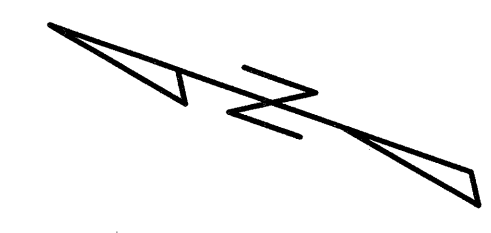

26 27 28 29

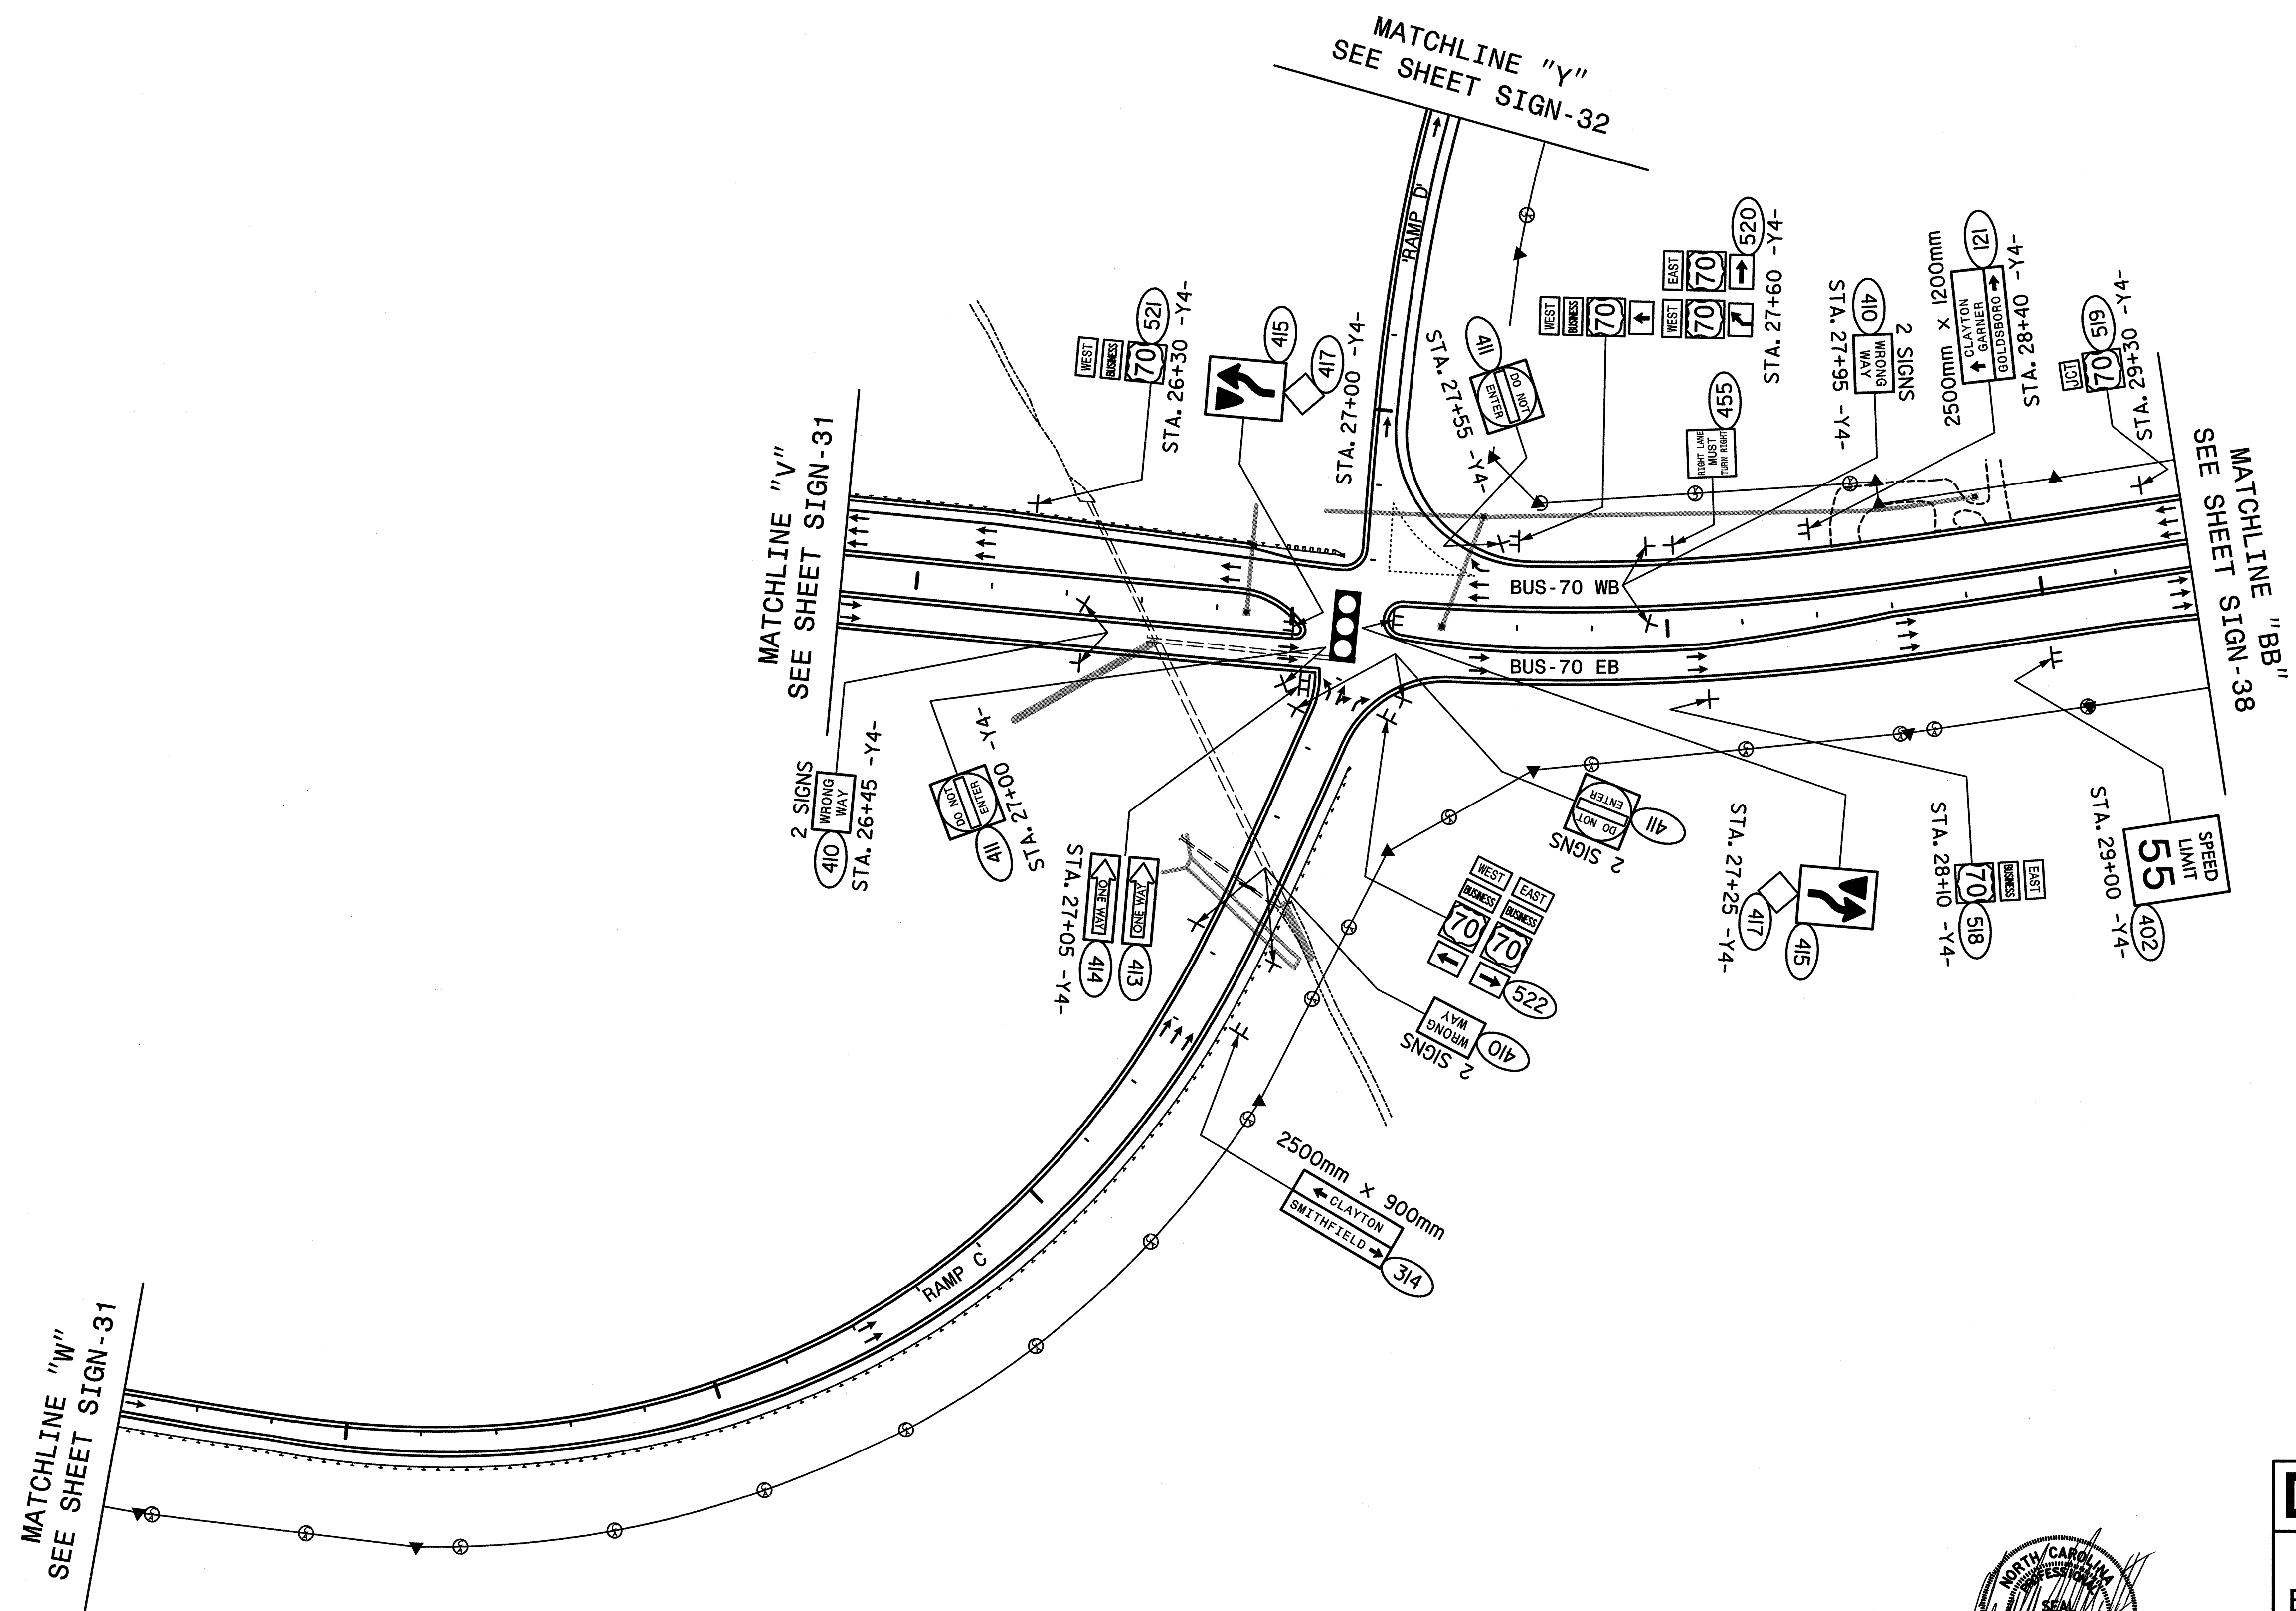


MATCHLINE "W"
SEE SHEET SIGN-31

MATCHLINE "V"
SEE SHEET SIGN-31

MATCHLINE "Y"
SEE SHEET SIGN-32

MATCHLINE "BB"
SEE SHEET SIGN-38

NOTE: REMOVE ALL EXISTING TYPE D, E, AND F SIGNS FROM THE AREA COVERED BY THIS PLAN SHEET.

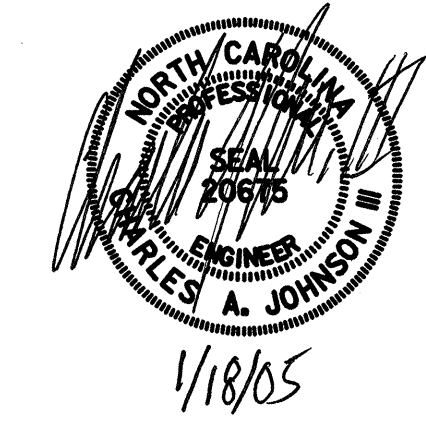

SIGNS FURNISHED BY STATE

HNTB HNTB NORTH CAROLINA, P.C.
343 E. Six Forks Road, Suite 200
Raleigh, North Carolina 27609

**US-70 Clayton Bypass
EXISTING AND PROPOSED SIGNS
STA. 27+80 TO STA. 29+40 -Y4-**

SCALE	NONE	N. C. DEPARTMENT OF TRANSPORTATION	REVISIONS
DATE	12/2004		
DWG. BY	KHI	DIVISION OF HIGHWAYS	
DESIGN BY	KHI	TRAFFIC ENGINEERING	
APPROVED	CAJ	BRANCH	