


STATE	PROJECT NO.	SHEET NO.	TOTAL SHTS.
N.C.	R-2552B/C	SIGN-33	
F. A. PROJECT NO.			
PROJECT ID. NO.			

158

159

160

161

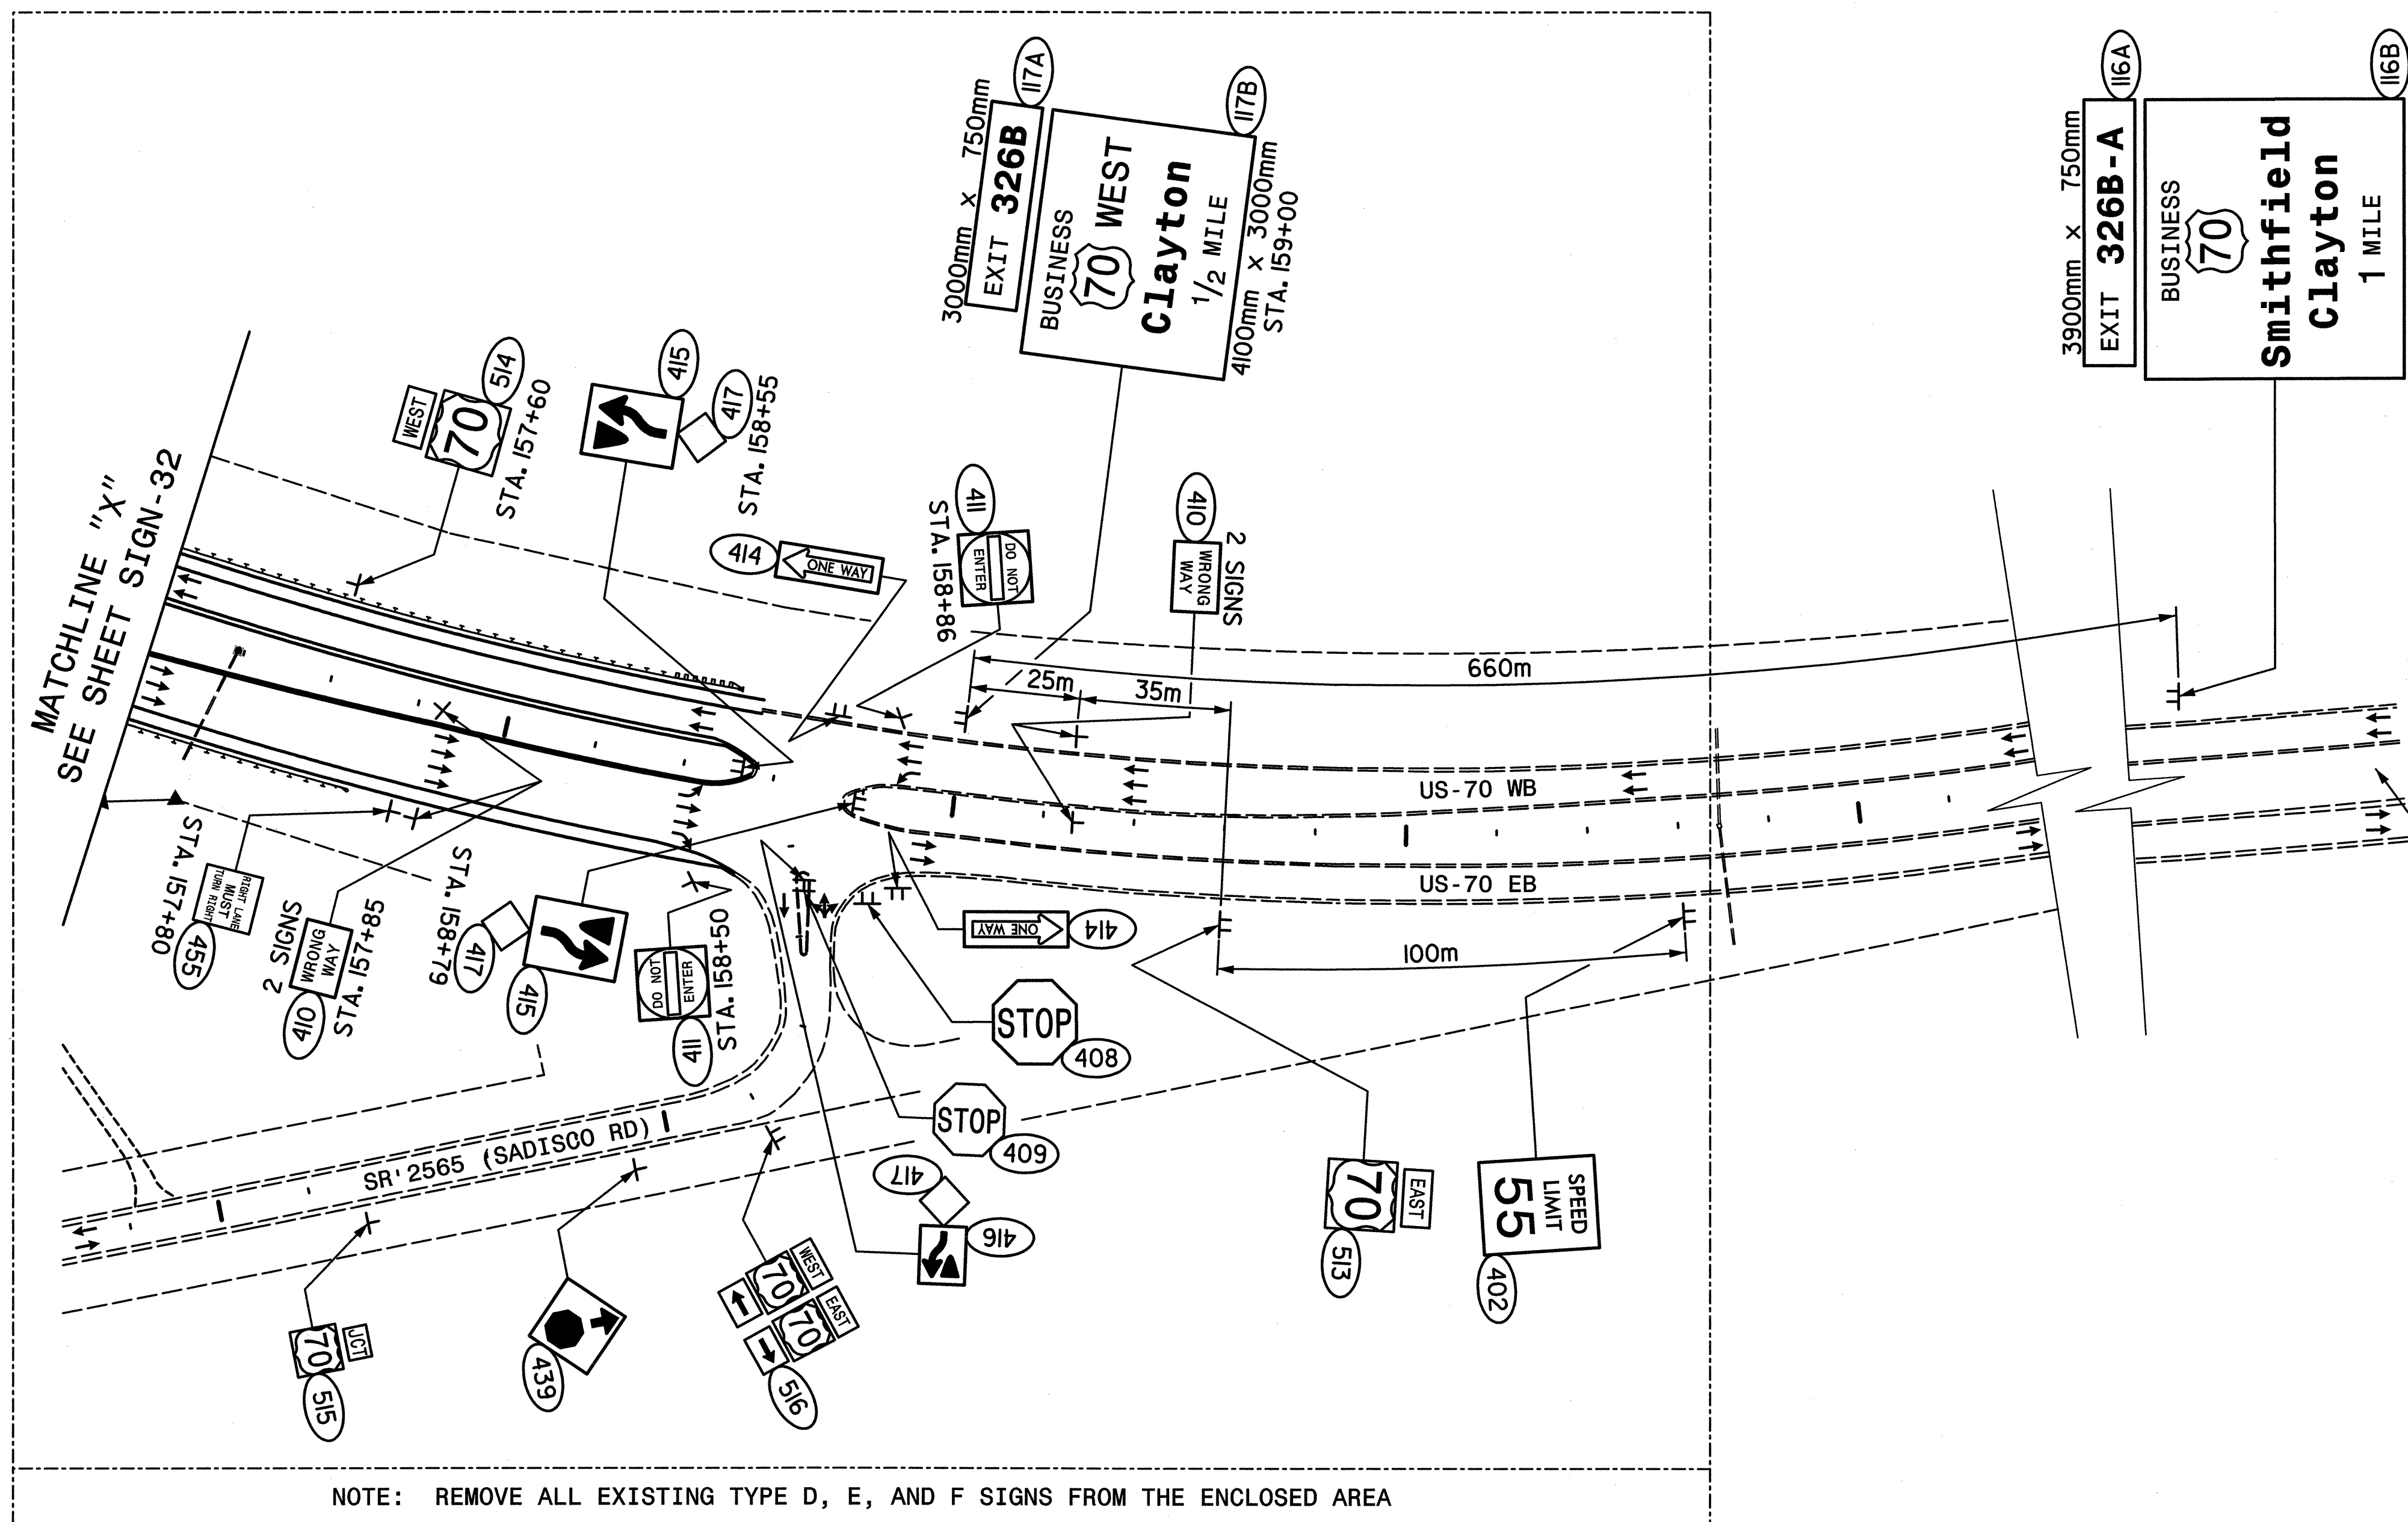

END SIGNING PROJECT
R-2552B/C 100m PAST SIGN 116

NOTE: REMOVE ALL EXISTING TYPE D, E, AND F SIGNS FROM THE ENCLOSED AREA

SIGNS FURNISHED BY STATE



HNTB NORTH CAROLINA, P.C.
343 E. Six Forks Road, Suite 200
Raleigh, North Carolina 27609

**US-70 Clayton Bypass
EXISTING AND PROPOSED SIGNS
STA. 157+20 TO END OF PROJECT -L-**

SCALE	NONE	N. C. DEPARTMENT OF TRANSPORTATION DIVISION OF HIGHWAYS TRAFFIC ENGINEERING BRANCH	REVISIONS
DATE	12/2004		
DWG. BY	KHI		
DESIGN BY	KHI		
APPROVED	CAJ		

