

STATE	PROJECT NO.	SHEET NO.	TOTAL SHTS.
N. C.	R-2552B/C	SIGN-18	
F. A. PROJECT NO.			
PROJECT ID. NO.			



84

85

86

87


88

89

90

MATCHLINE "D"
SEE SHEET SIGN-17

MATCHLINE "E"
SEE SHEET SIGN-19

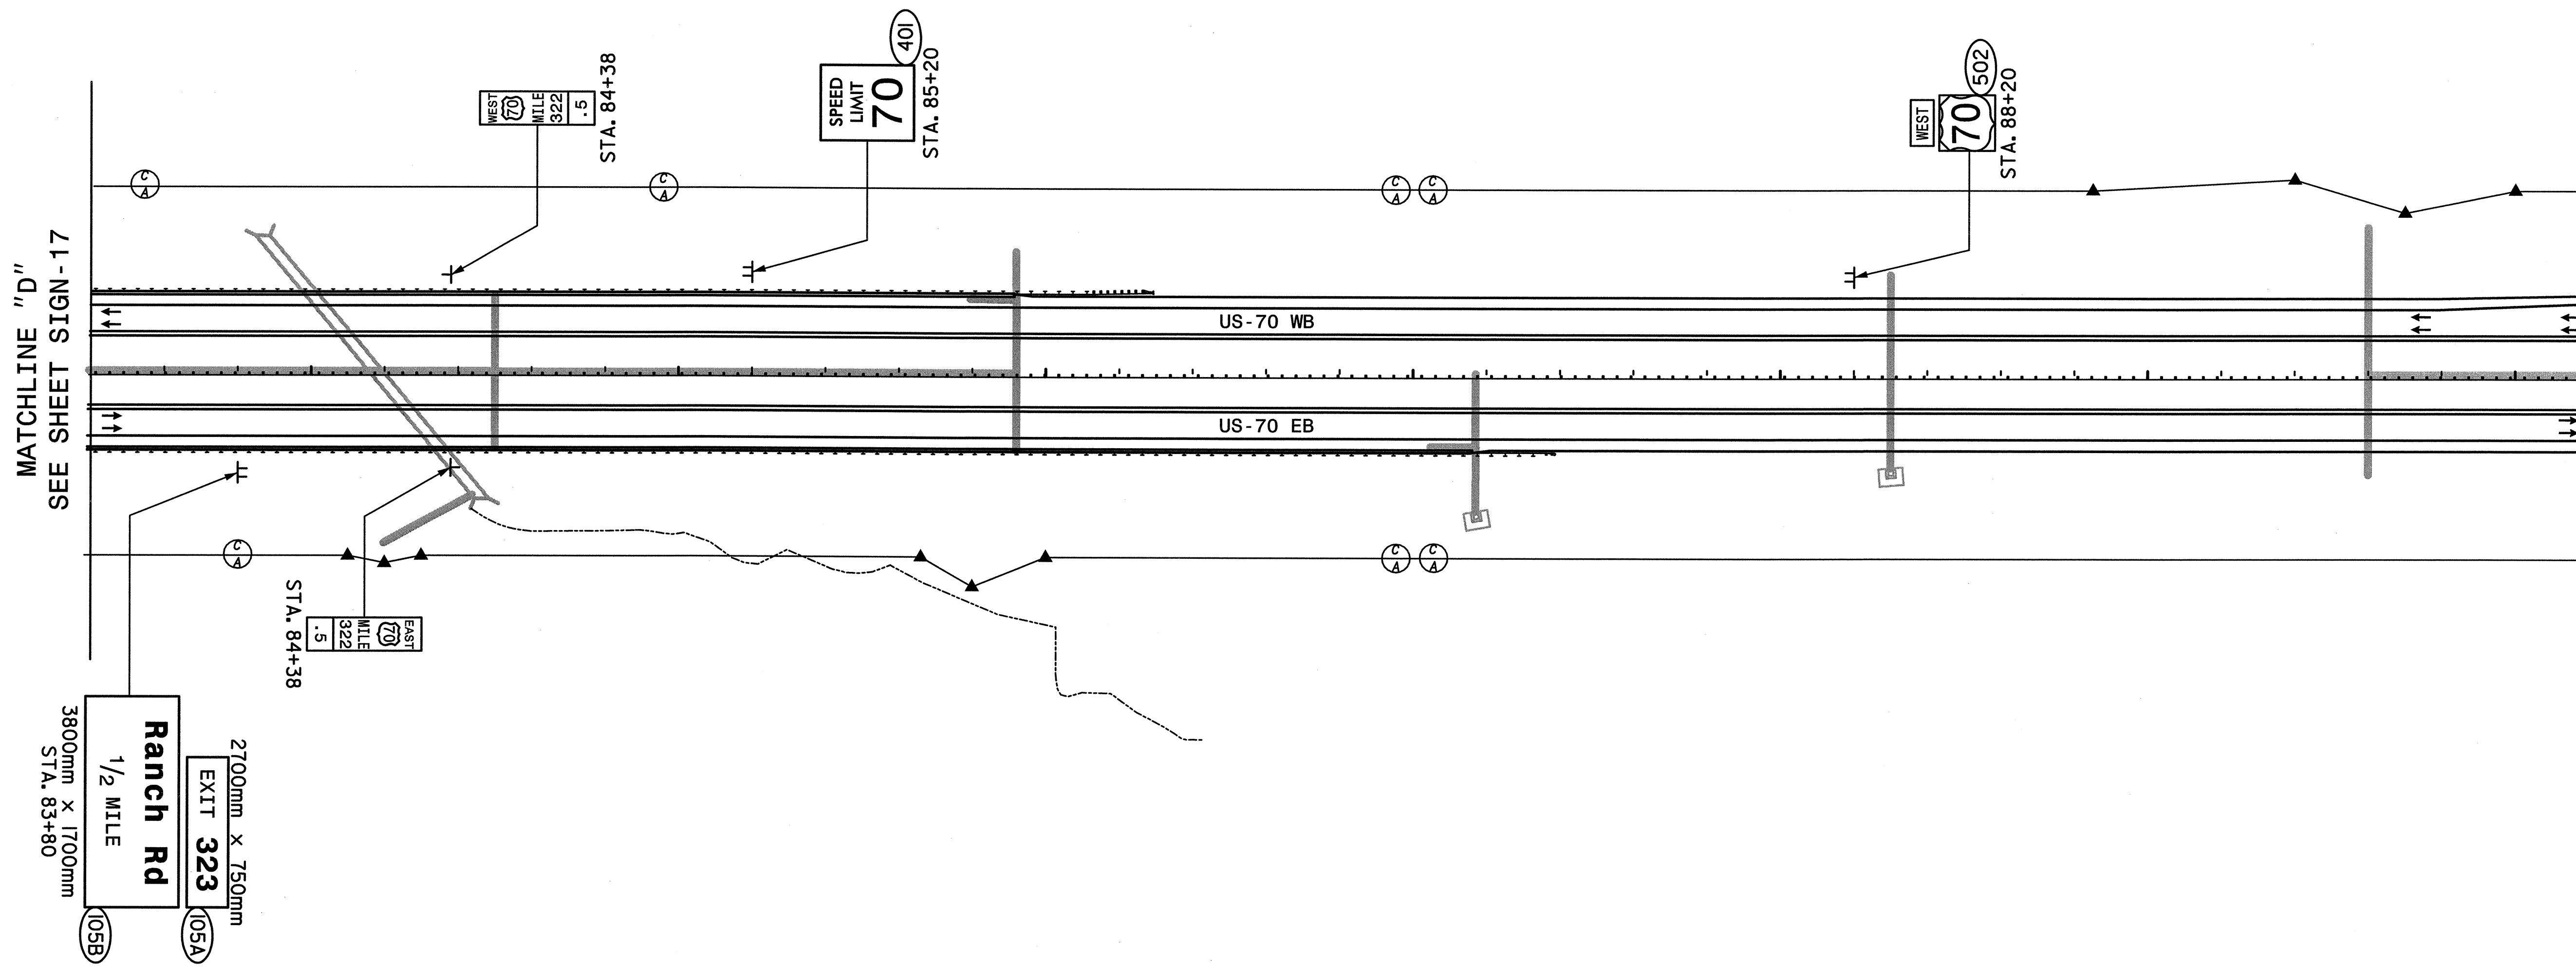


SIGNS FURNISHED BY STATE



HNTB NORTH CAROLINA, P.C.
343 E. Six Forks Road, Suite 200
Raleigh, North Carolina 27609

**US-70 Clayton Bypass
EXISTING AND PROPOSED SIGNS
STA. 83+40 TO STA. 90+20 -L-**

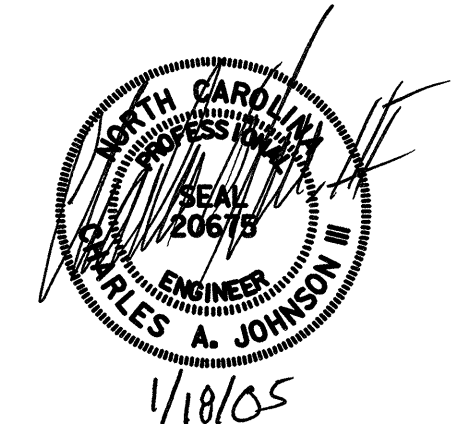

SCALE	NONE	N. C. DEPARTMENT OF TRANSPORTATION DIVISION OF HIGHWAYS TRAFFIC ENGINEERING BRANCH	REVISIONS
DATE	12/2004		
DWG. BY	KHI		
DESIGN BY	KHI		
APPROVED	CAJ		