



STATE	PROJECT NO.	SHEET NO.	TOTAL SHTS.
N. C.	R-2552B/C	SIGN-16	
F. A. PROJECT NO.			
PROJECT ID. NO.			

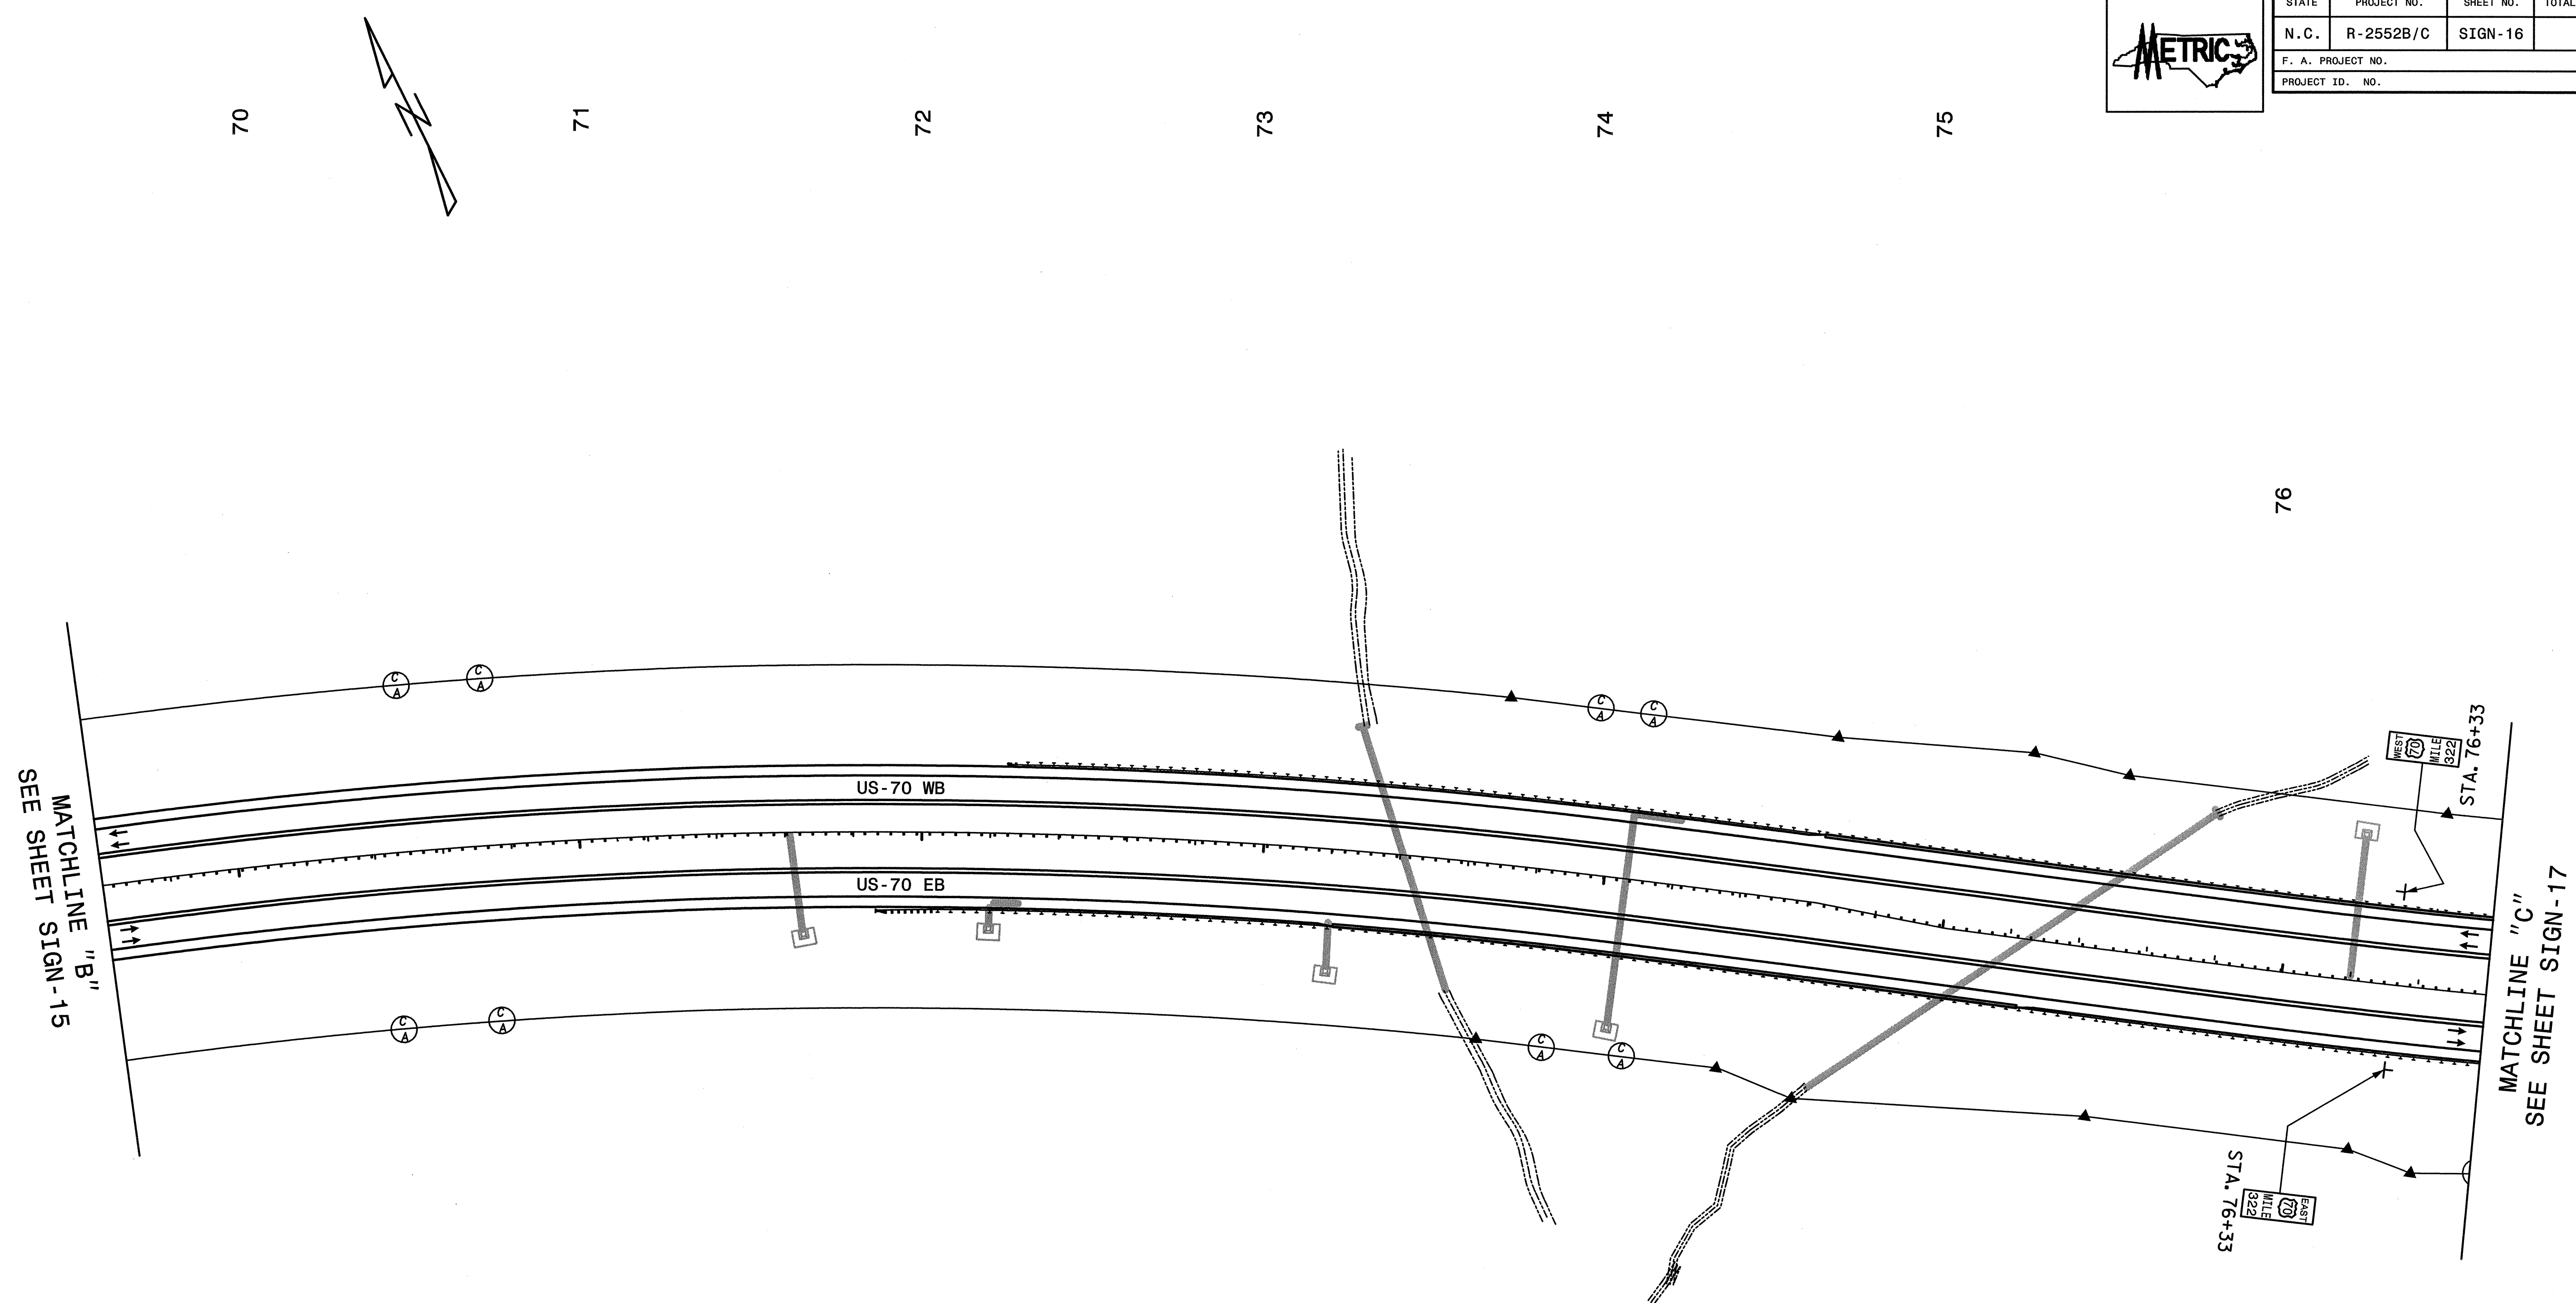

SIGNS FURNISHED BY STATE

HNTB HNTB NORTH CAROLINA, P.C.
 343 E. Six Forks Road, Suite 200
 Raleigh, North Carolina 27609

**US-70 Clayton Bypass
 EXISTING AND PROPOSED SIGNS
 STA. 69+60 TO STA. 76+60 -L-**

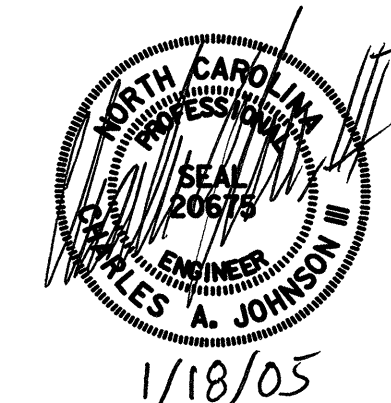

SCALE	NONE	N. C. DEPARTMENT OF TRANSPORTATION	REVISIONS
DATE	12/2004		
DWG. BY	KHI	DIVISION OF HIGHWAYS TRAFFIC ENGINEERING BRANCH	
DESIGN BY	KHI		
APPROVED	CAJ		