



STATE	PROJECT NO.	SHEET NO.	TOTAL SHTS.
N.C.	R-2552B/C	SIGN-15	
F. A. PROJECT NO.			
PROJECT ID. NO.			

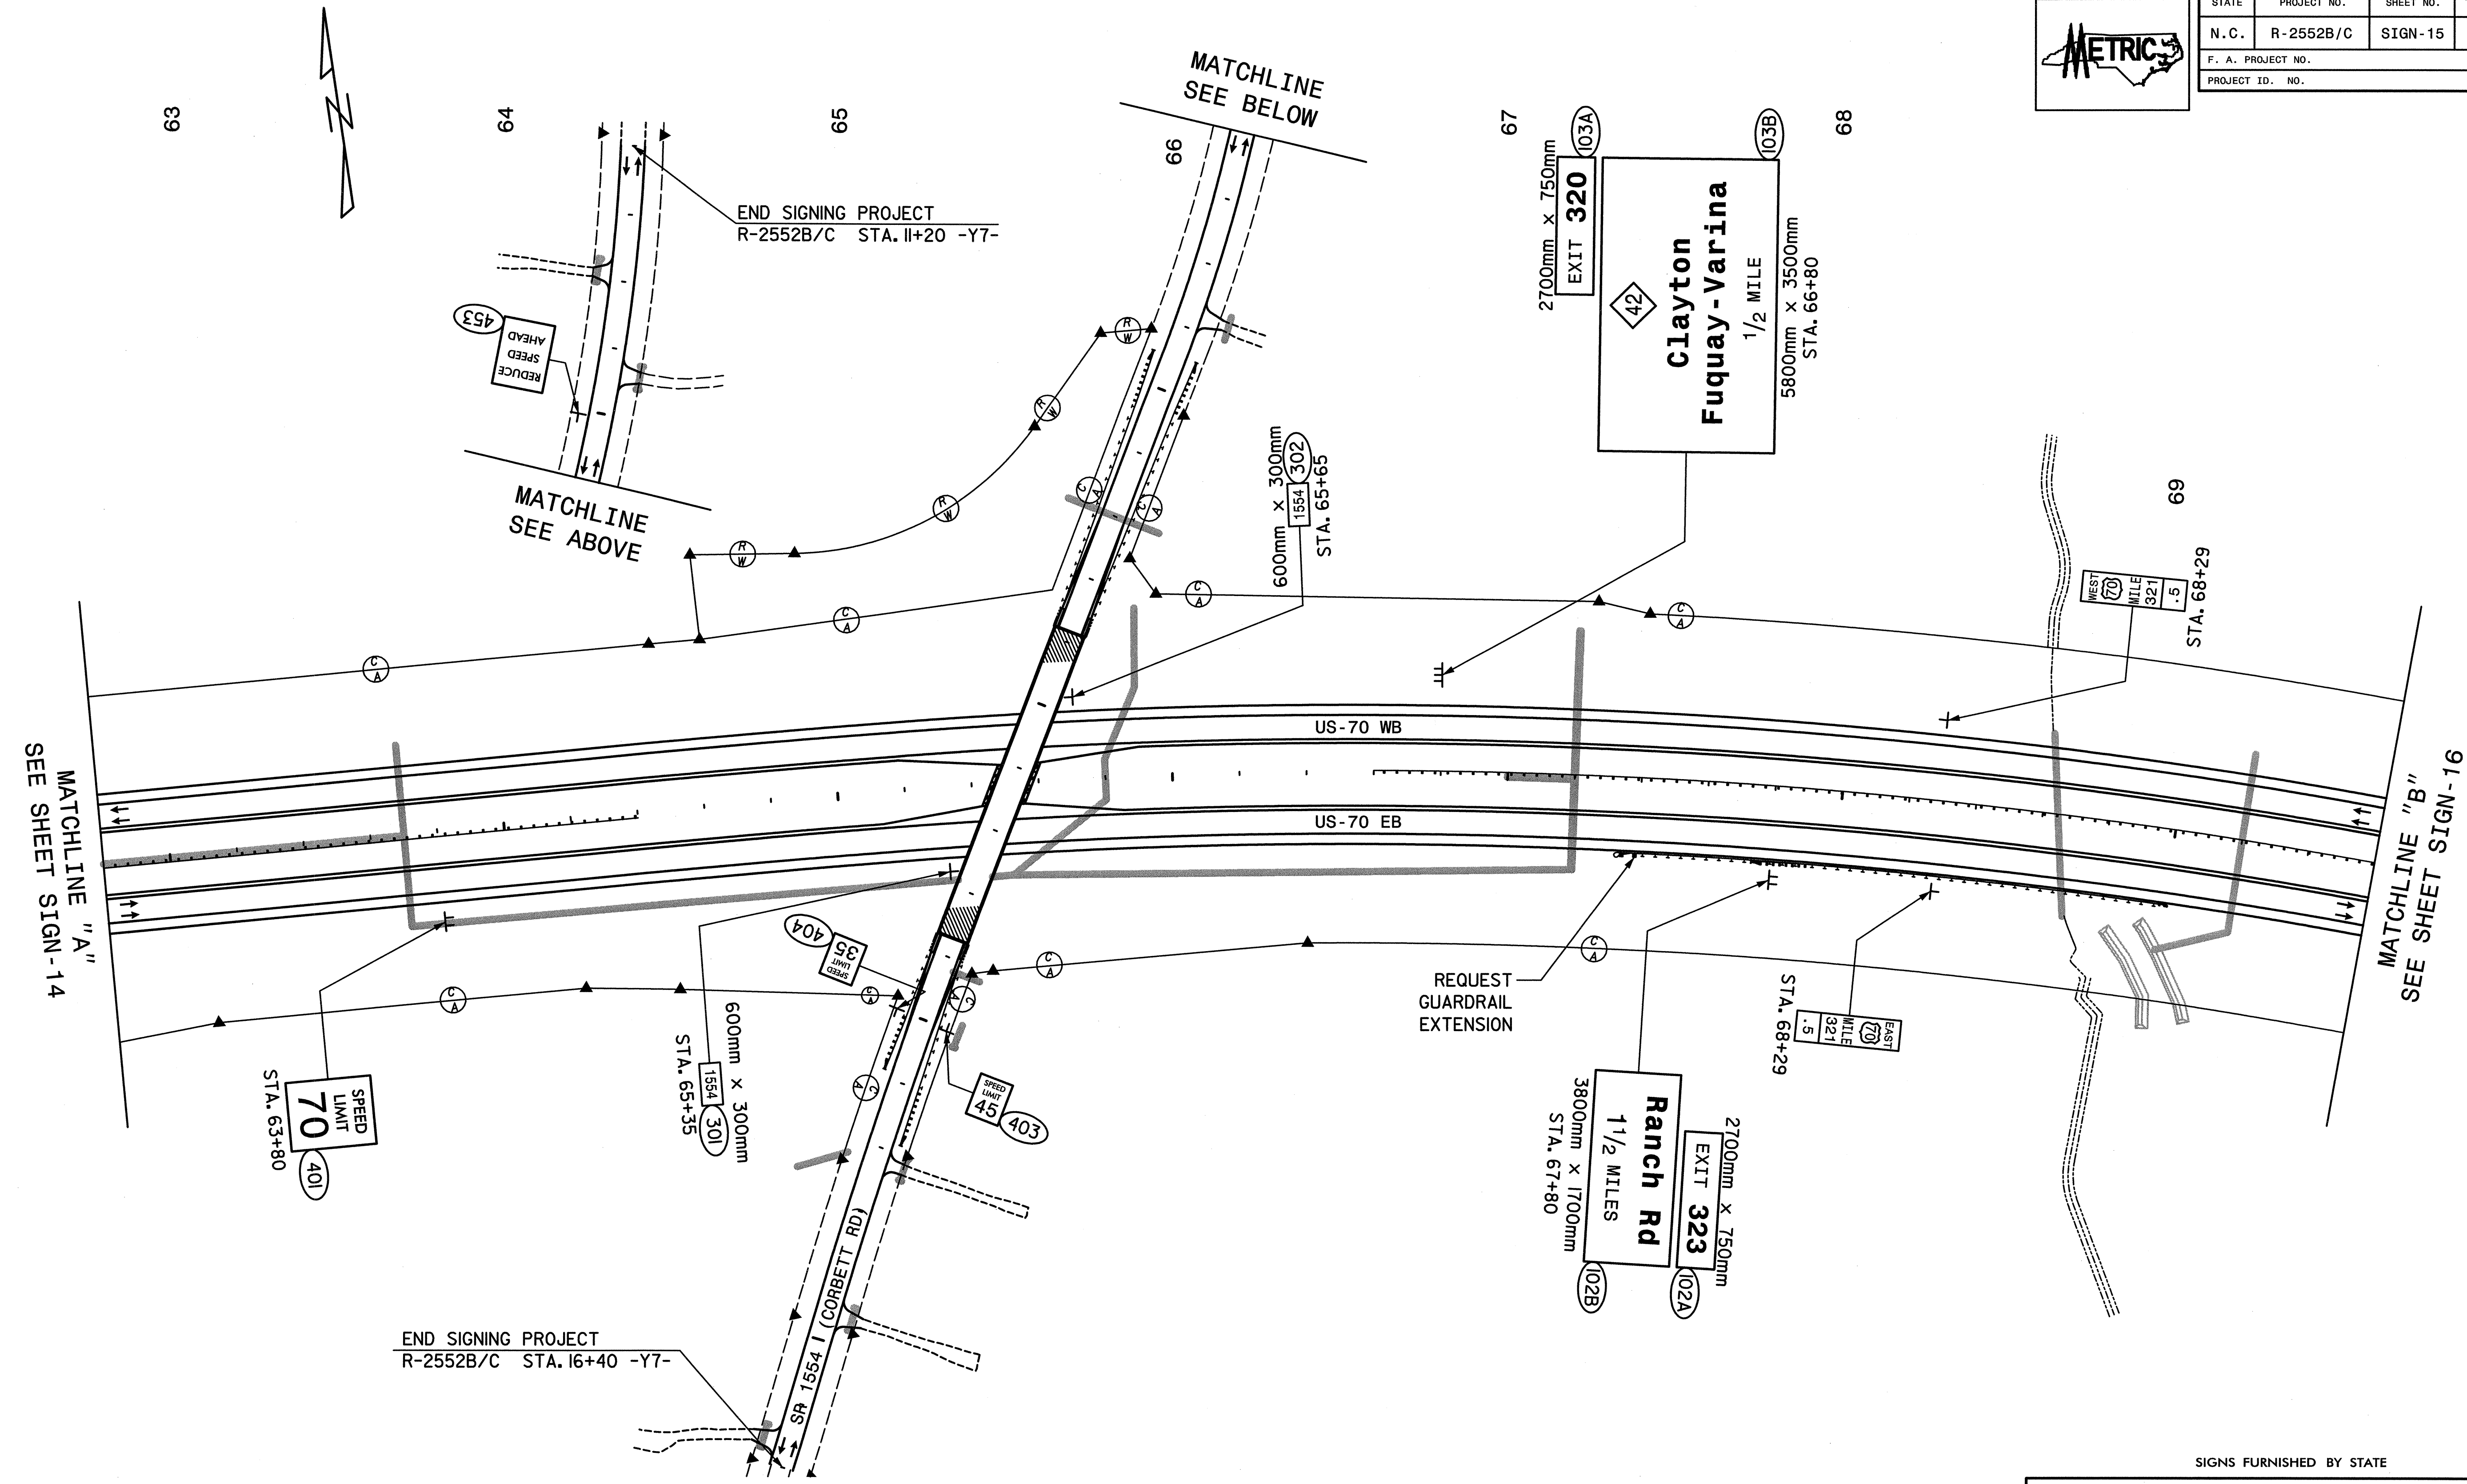

NOTE: REMOVE ALL EXISTING TYPE D, E, AND F SIGNS FROM THE AREA COVERED BY THIS PLAN SHEET.

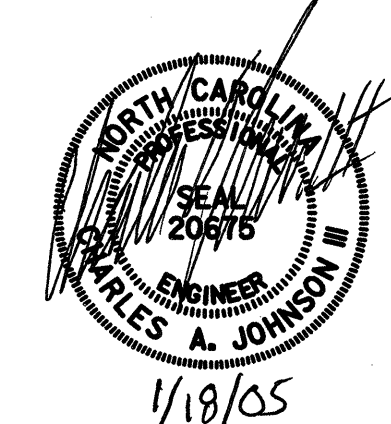

SIGNS FURNISHED BY STATE

HNTB	HNTB NORTH CAROLINA, P.C. 343 E. Six Forks Road, Suite 200 Raleigh, North Carolina 27609	
	US-70 Clayton Bypass EXISTING AND PROPOSED SIGNS STA. 62+80 TO STA. 69+60 -L-	
SCALE	NONE	N. C. DEPARTMENT OF TRANSPORTATION DIVISION OF HIGHWAYS TRAFFIC ENGINEERING BRANCH
DATE	12/2004	
DWG. BY	KHI	
DESIGN BY	KHI	
APPROVED	CAJ	REVISIONS