



QUANTITY REQ'D: 1

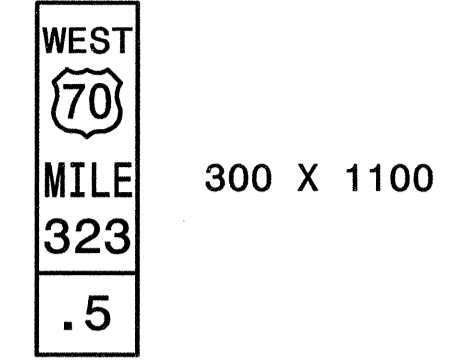


ONE "U" POST

QUANTITY REQ'D: 1

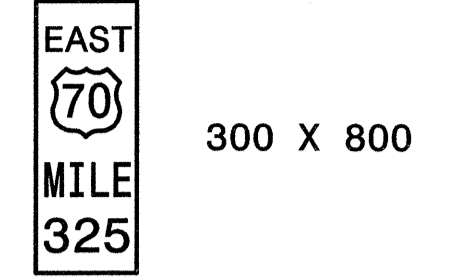


ONE "U" POST

QUANTITY REQ'D: 1

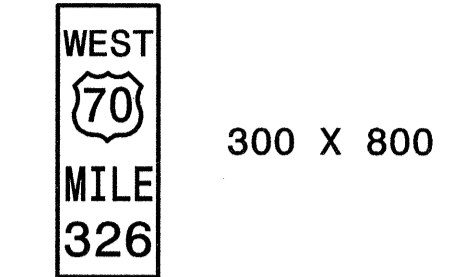


ONE "U" POST

QUANTITY REQ'D: 1

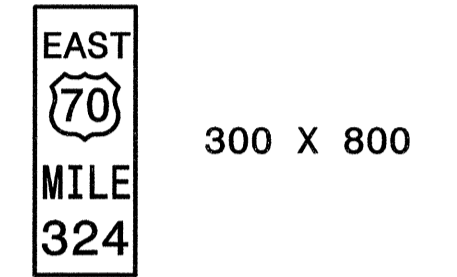


ONE "U" POST

QUANTITY REQ'D: 1

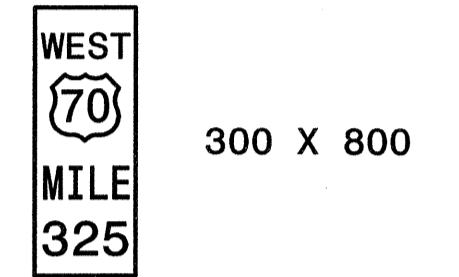


ONE "U" POST

QUANTITY REQ'D: 1

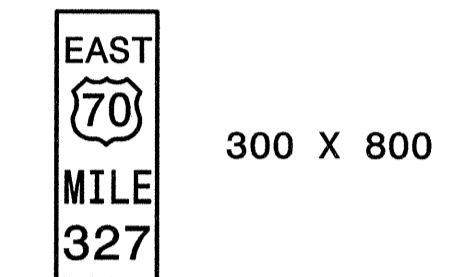


ONE "U" POST

QUANTITY REQ'D: 1

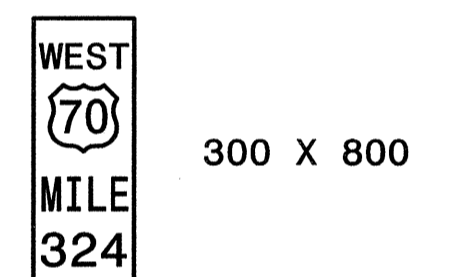


ONE "U" POST

QUANTITY REQ'D: 1

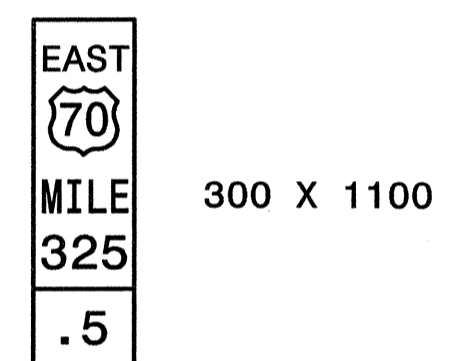


ONE "U" POST

QUANTITY REQ'D: 1

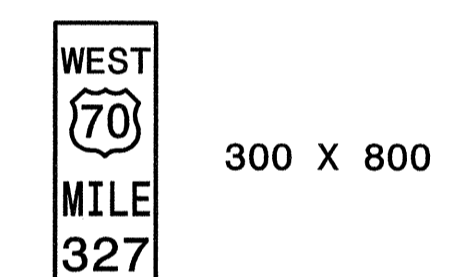


ONE "U" POST

QUANTITY REQ'D: 1

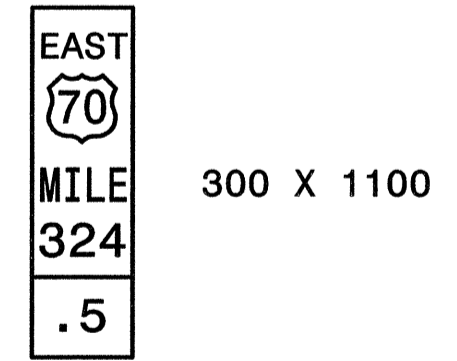


ONE "U" POST

QUANTITY REQ'D: 1

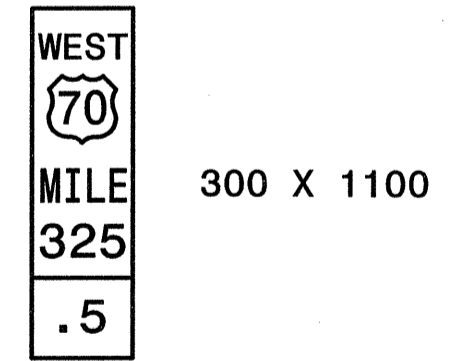


ONE "U" POST

QUANTITY REQ'D: 1

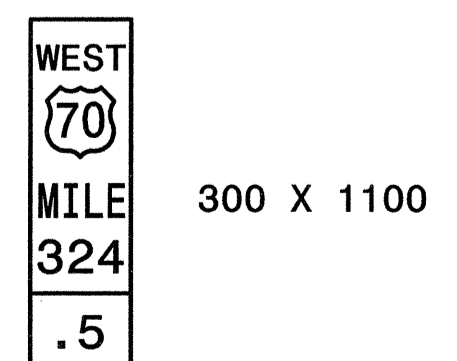

ONE "U" POST


QUANTITY REQ'D: 1

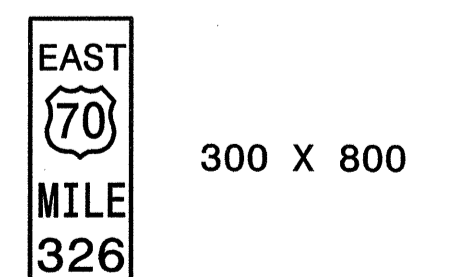

ONE "U" POST

NOTE: THIS DRAWING IS DIMENSIONED IN MILLIMETERS UNLESS OTHERWISE DEPICTED WITHIN THE DRAWING.

HNTB HNTB NORTH CAROLINA, P.C.
343 E. Six Forks Road, Suite 200
Raleigh, North Carolina 27609

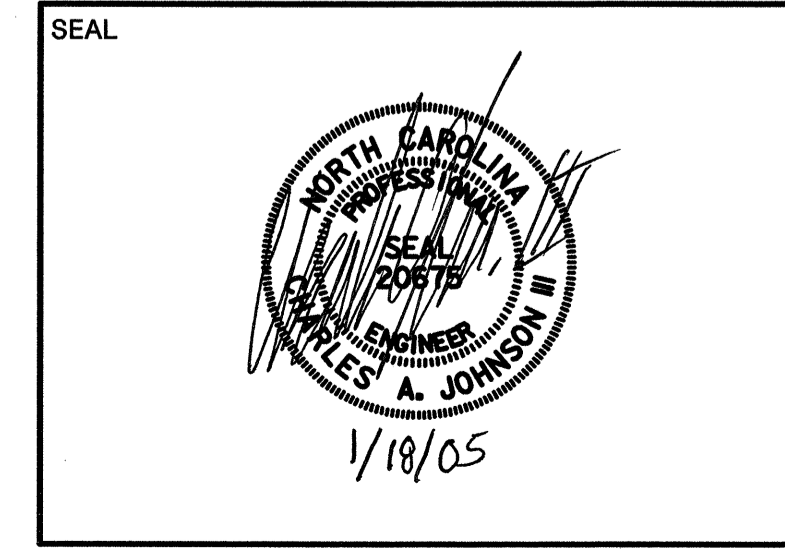

TYPE "F" SIGNS & MILEMARKERS