


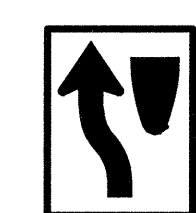
432 QUANTITY REQ'D ____



1219 X 1219 W19-10(R)

TWO "U" POSTS PER SIGN

437 QUANTITY REQ'D ____



610 X 762 R4-8

ONE "U" POST PER SIGN


442 QUANTITY REQ'D ____



914 X 914 W6-2

ONE "U" POST PER SIGN


447 QUANTITY REQ'D ____

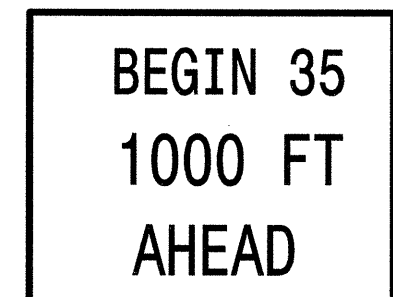

1219 X 914 R2-80

ONE "U" POST PER SIGN


452 QUANTITY REQ'D ____

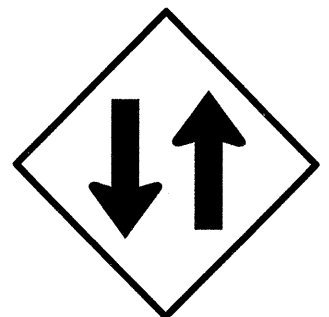

914 X 914 W6-3

ONE "U" POST PER SIGN


456 QUANTITY REQ'D ____

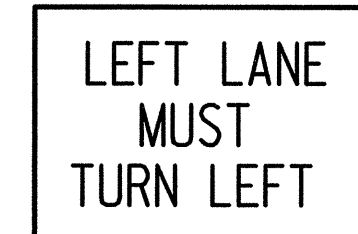

762 X 762 R3-7

ONE "U" POST PER SIGN


433 QUANTITY REQ'D ____



1219 X 1219 W9-1(R)

TWO "U" POSTS PER SIGN


438 QUANTITY REQ'D ____

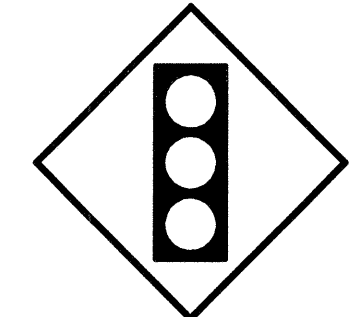

914 X 914 W3-3

ONE "U" POST PER SIGN


443 QUANTITY REQ'D ____

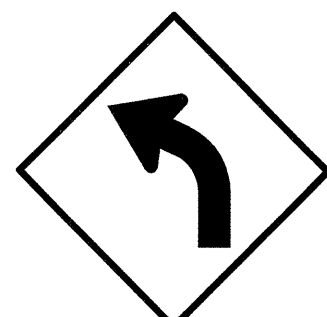

914 X 914 W1-2L

ONE "U" POST PER SIGN


448 QUANTITY REQ'D ____

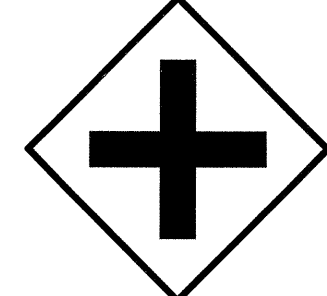

914 X 914 W2-1

ONE "U" POST PER SIGN


453 QUANTITY REQ'D __3__

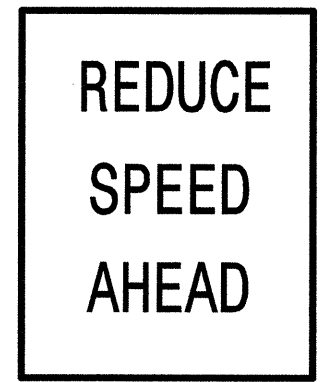

914 X 1219 R2-5

TWO "U" POSTS PER SIGN


457 QUANTITY REQ'D ____



762 X 762 W11-2

YELLOW/GREEN REFLECTIVE SHEETING
ONE "U" POST PER SIGN


460 QUANTITY REQ'D __2__

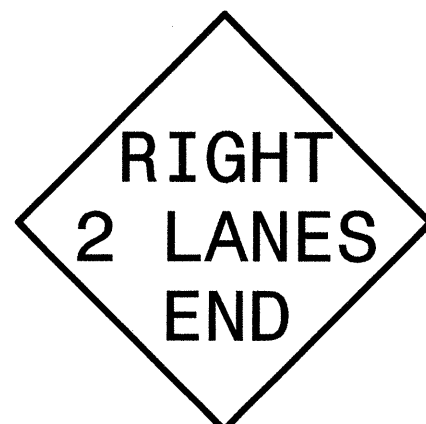

1219 X 1219 W9-1(R)

TWO "U" POSTS PER SIGN


434 QUANTITY REQ'D ____

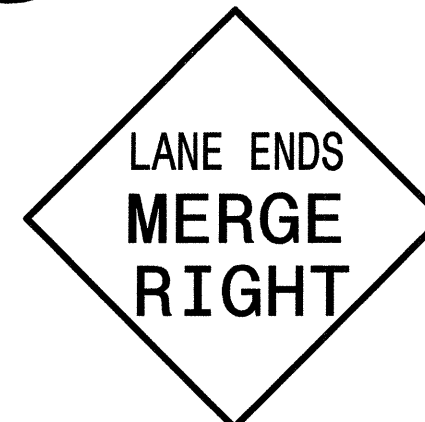

1219 X 1219 W9-2(R)

TWO "U" POSTS PER SIGN


439 QUANTITY REQ'D __1__

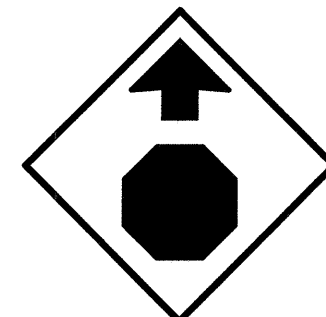

914 X 914 W3-1a

ONE "U" POST PER SIGN


444 QUANTITY REQ'D ____

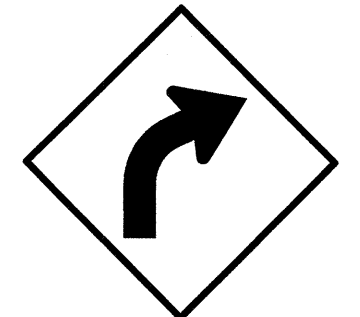

914 X 914 W1-2R

ONE "U" POST PER SIGN


449 QUANTITY REQ'D ____



1219 X 1219 W17-12

TWO "U" POSTS PER SIGN


454 QUANTITY REQ'D ____

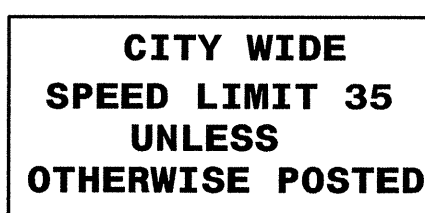

1524 X 914 R2-27

TWO "U" POSTS PER SIGN


458 QUANTITY REQ'D __7__



762 X 762 W14-2

ONE "U" POST PER SIGN


461 QUANTITY REQ'D __2__

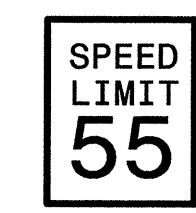

610 X 762 R2-1

ONE "U" POST PER SIGN


435 QUANTITY REQ'D __4__

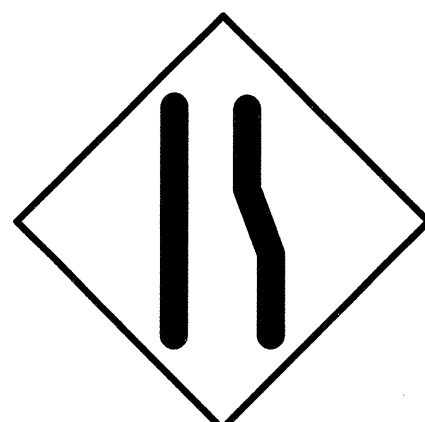

1219 X 1219 W19-10(R)

TWO "U" POSTS PER SIGN


440 QUANTITY REQ'D ____

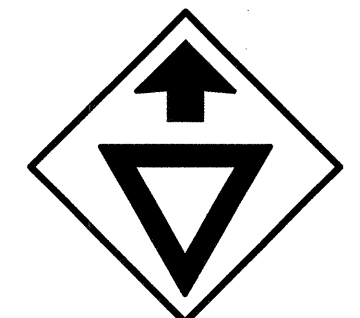

914 X 914 W3-2a

ONE "U" POST PER SIGN


445 QUANTITY REQ'D ____

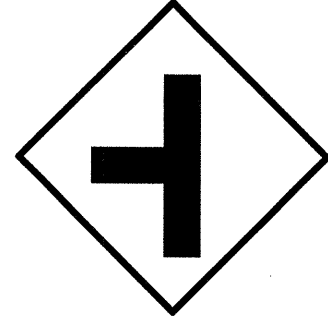

914 X 914 W2-2

ONE "U" POST PER SIGN


450 QUANTITY REQ'D ____



914 X 914 W17-12

ONE "U" POST PER SIGN


455 QUANTITY REQ'D __6__



762 X 762 R3-7

ONE "U" POST PER SIGN


459 QUANTITY REQ'D __1__

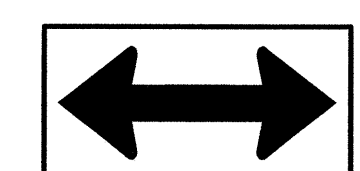

1219 X 610 W1-7

TWO "U" POSTS PER SIGN


436 QUANTITY REQ'D ____

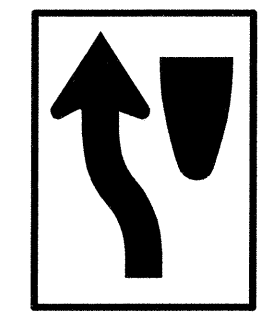

914 X 1219 R4-8

TWO "U" POSTS PER SIGN


441 QUANTITY REQ'D ____



914 X 914 W6-1

ONE "U" POST PER SIGN


446 QUANTITY REQ'D ____

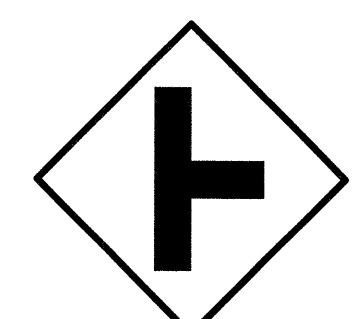

914 X 914 W2-2

ONE "U" POST PER SIGN

451 QUANTITY REQ'D ____

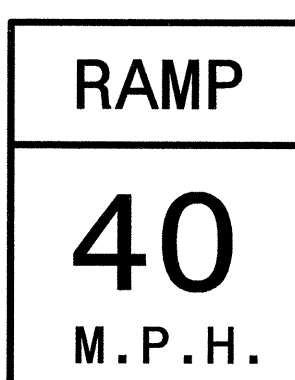


1219 X 1524 W13-3

TWO "U" POSTS PER SIGN

NOTE: THIS DRAWING IS DIMENSIONED IN MILLIMETERS UNLESS OTHERWISE DEPICTED WITHIN THE DRAWING.

HNTB HNTB NORTH CAROLINA, P.C.
343 E. Six Forks Road, Suite 200
Raleigh, North Carolina 27609

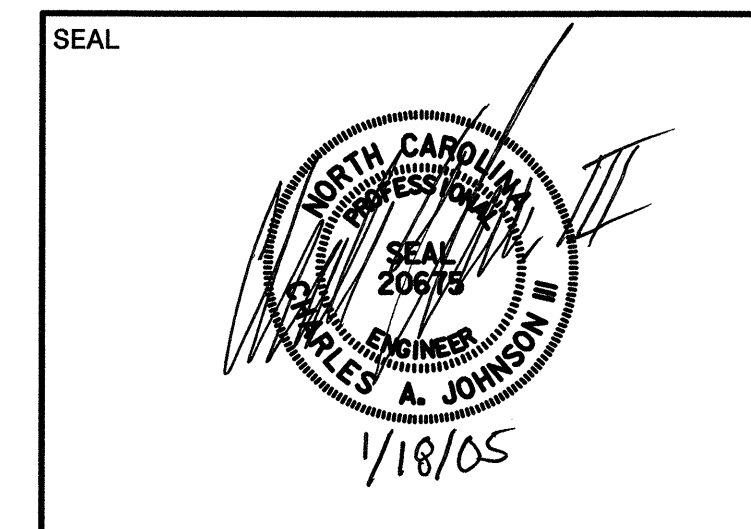

TYPE "E" SIGNS