
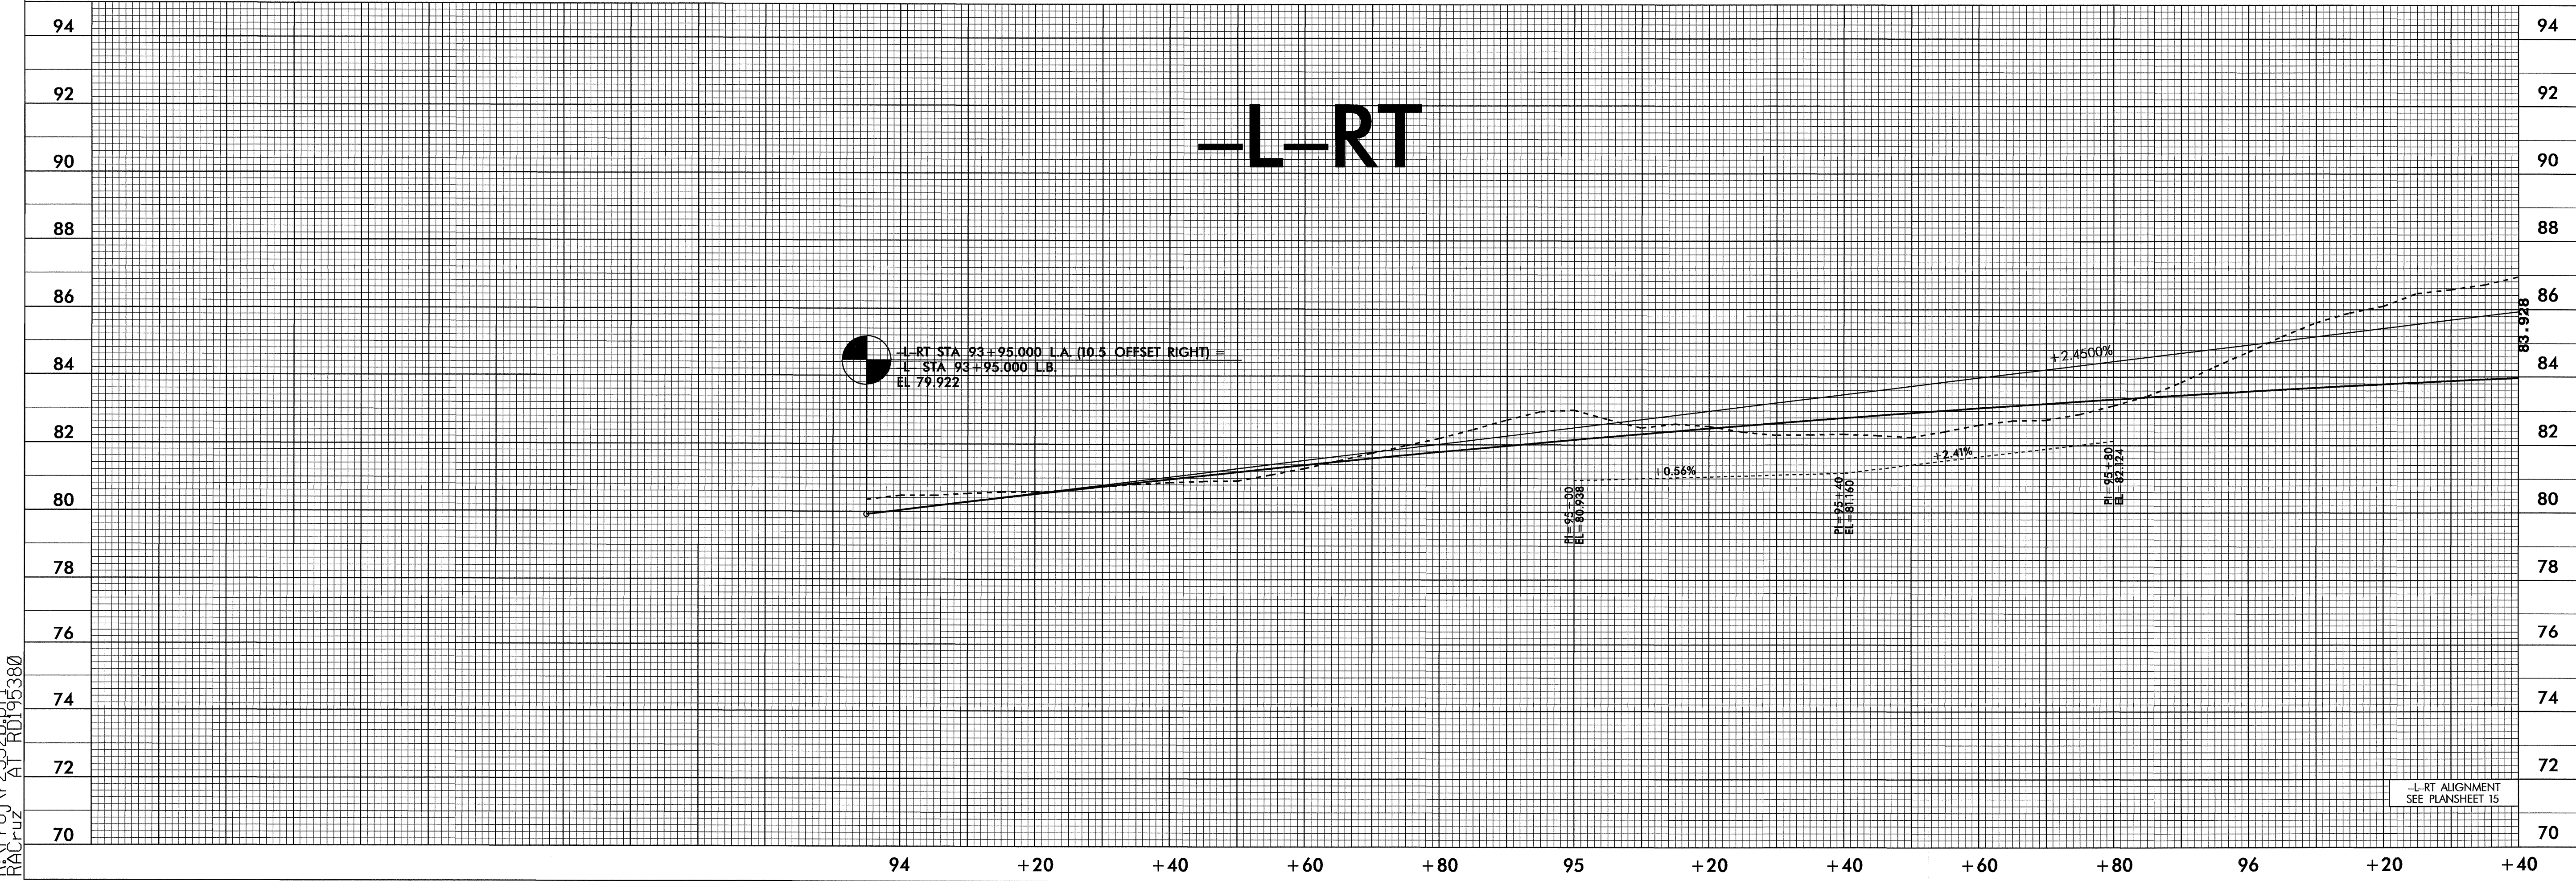


METRIC
 ROADWAY DESIGN ENGINEER
 PROJECT REFERENCE NO. R-2552B
 SHEET NO. 31
 HYDRAULICS ENGINEER
 SEAL 14493
 SEAL 026480
 CONST.REV.
 R / W REV.
 J. D. ROBINSON 3-17-05

BM BL-3 PAINTED WHITE SPOT TOP WEST CORNER OF SOUTHERN, INNERMOST CONCRETE FOOTING FOR GUY WIRES OF TV TOWER
 163.261m LT -BL- 98+76.574 EL 94.251m

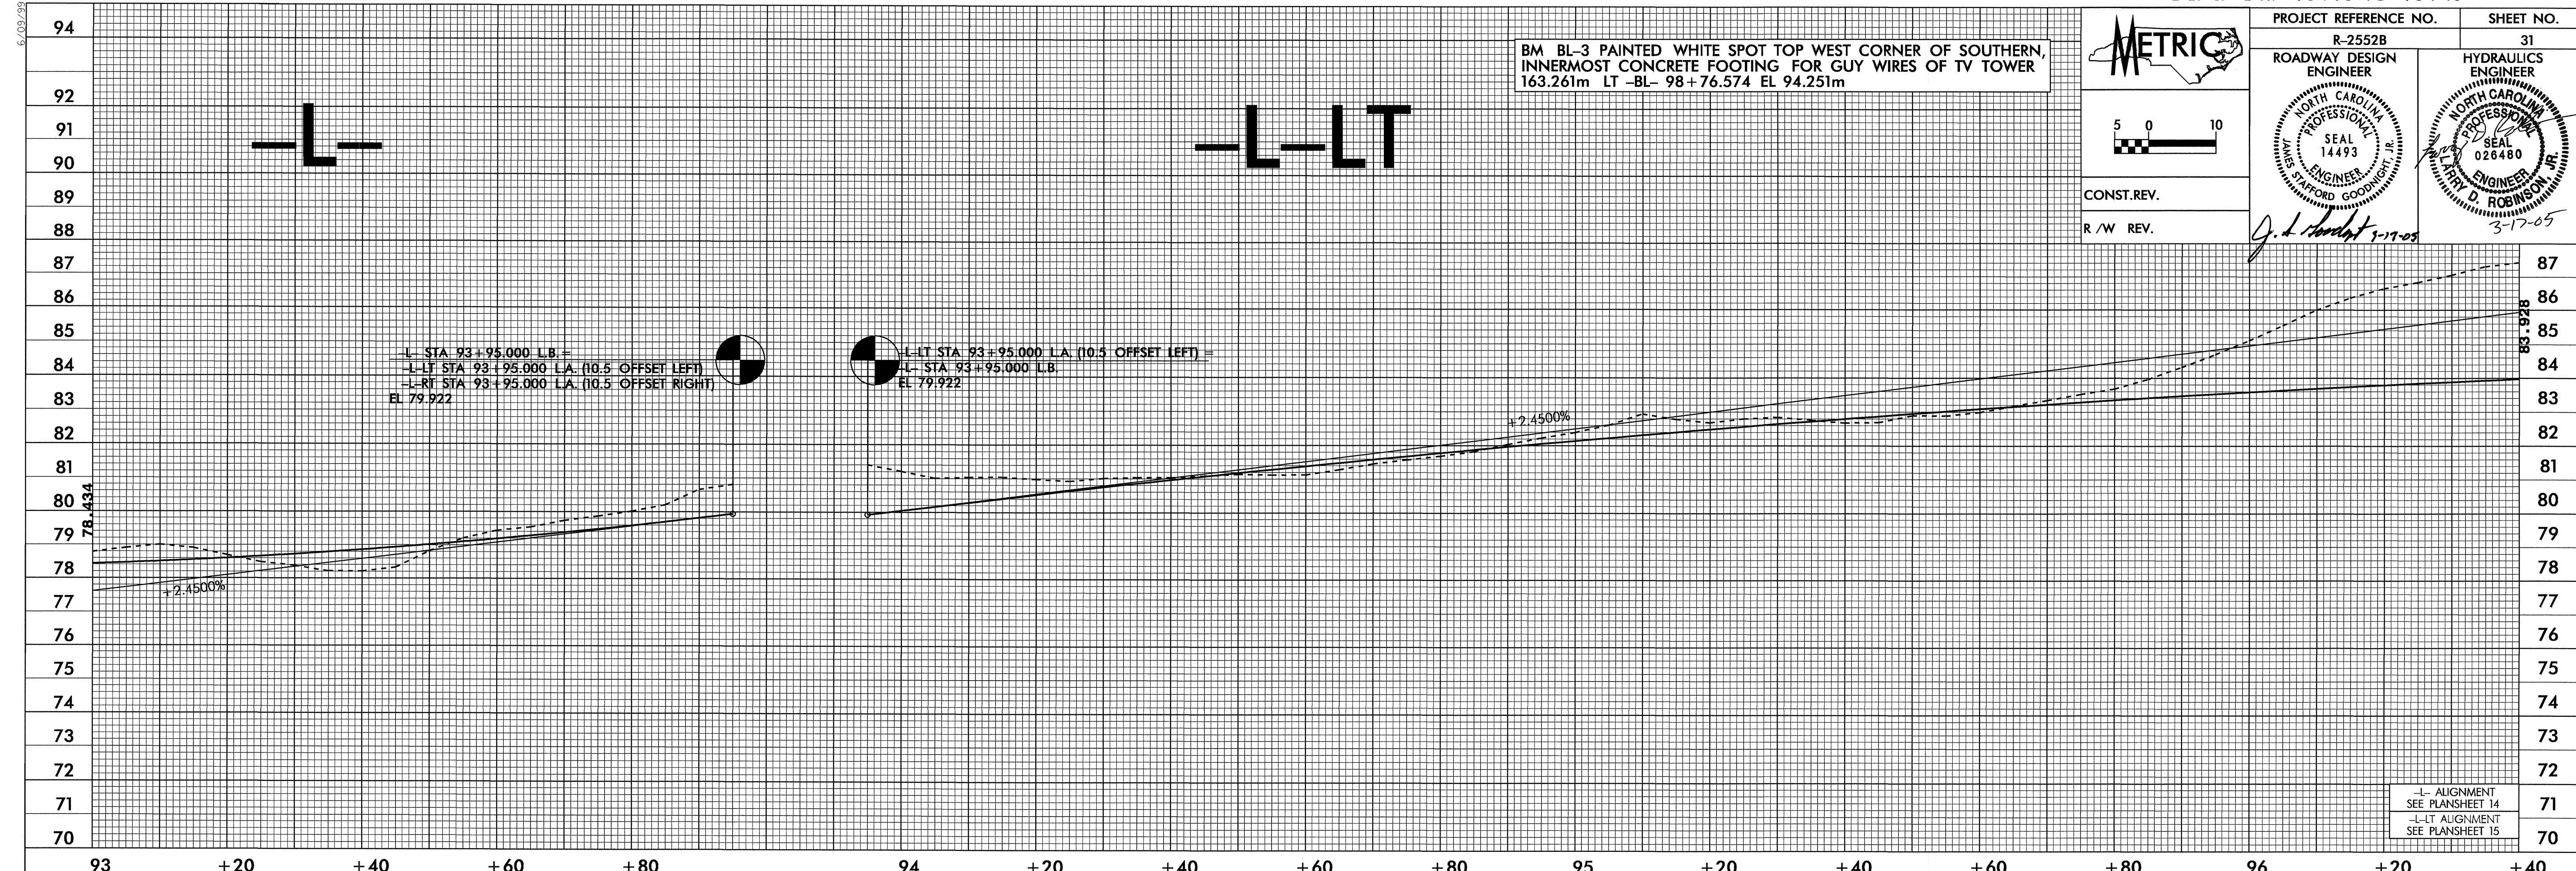

31-JAN-2005 15:00
 RACRuz AT RD195380