



CONST. REV.

R/W REV.

PROJECT REFERENCE NO. R-2552B

ROADWAY DESIGN ENGINEER





Handwritten signature and date: J.D. Goodnight 3-17-05

SHEET NO. 26

HYDRAULICS ENGINEER



Handwritten signature and date: Kirby D. Robinson 3-17-05

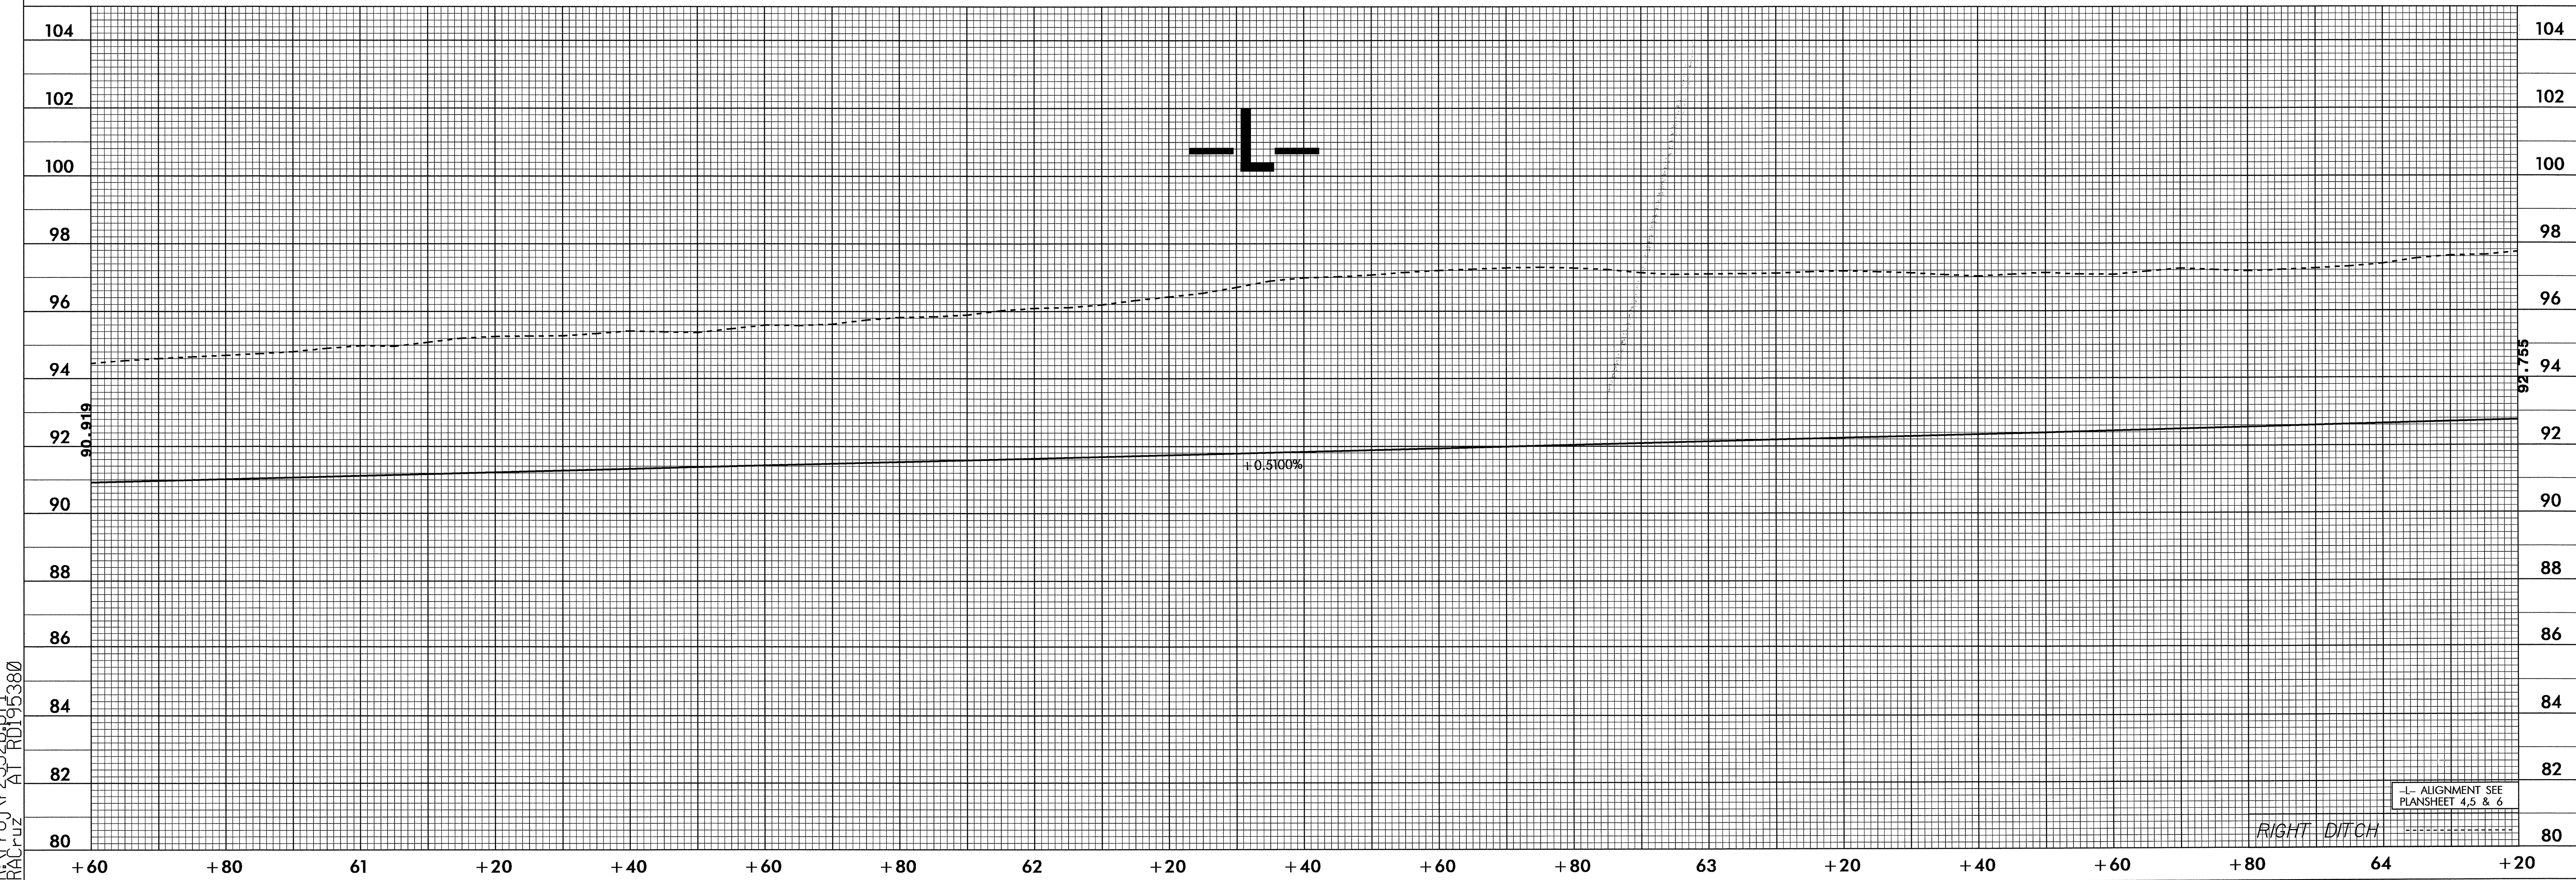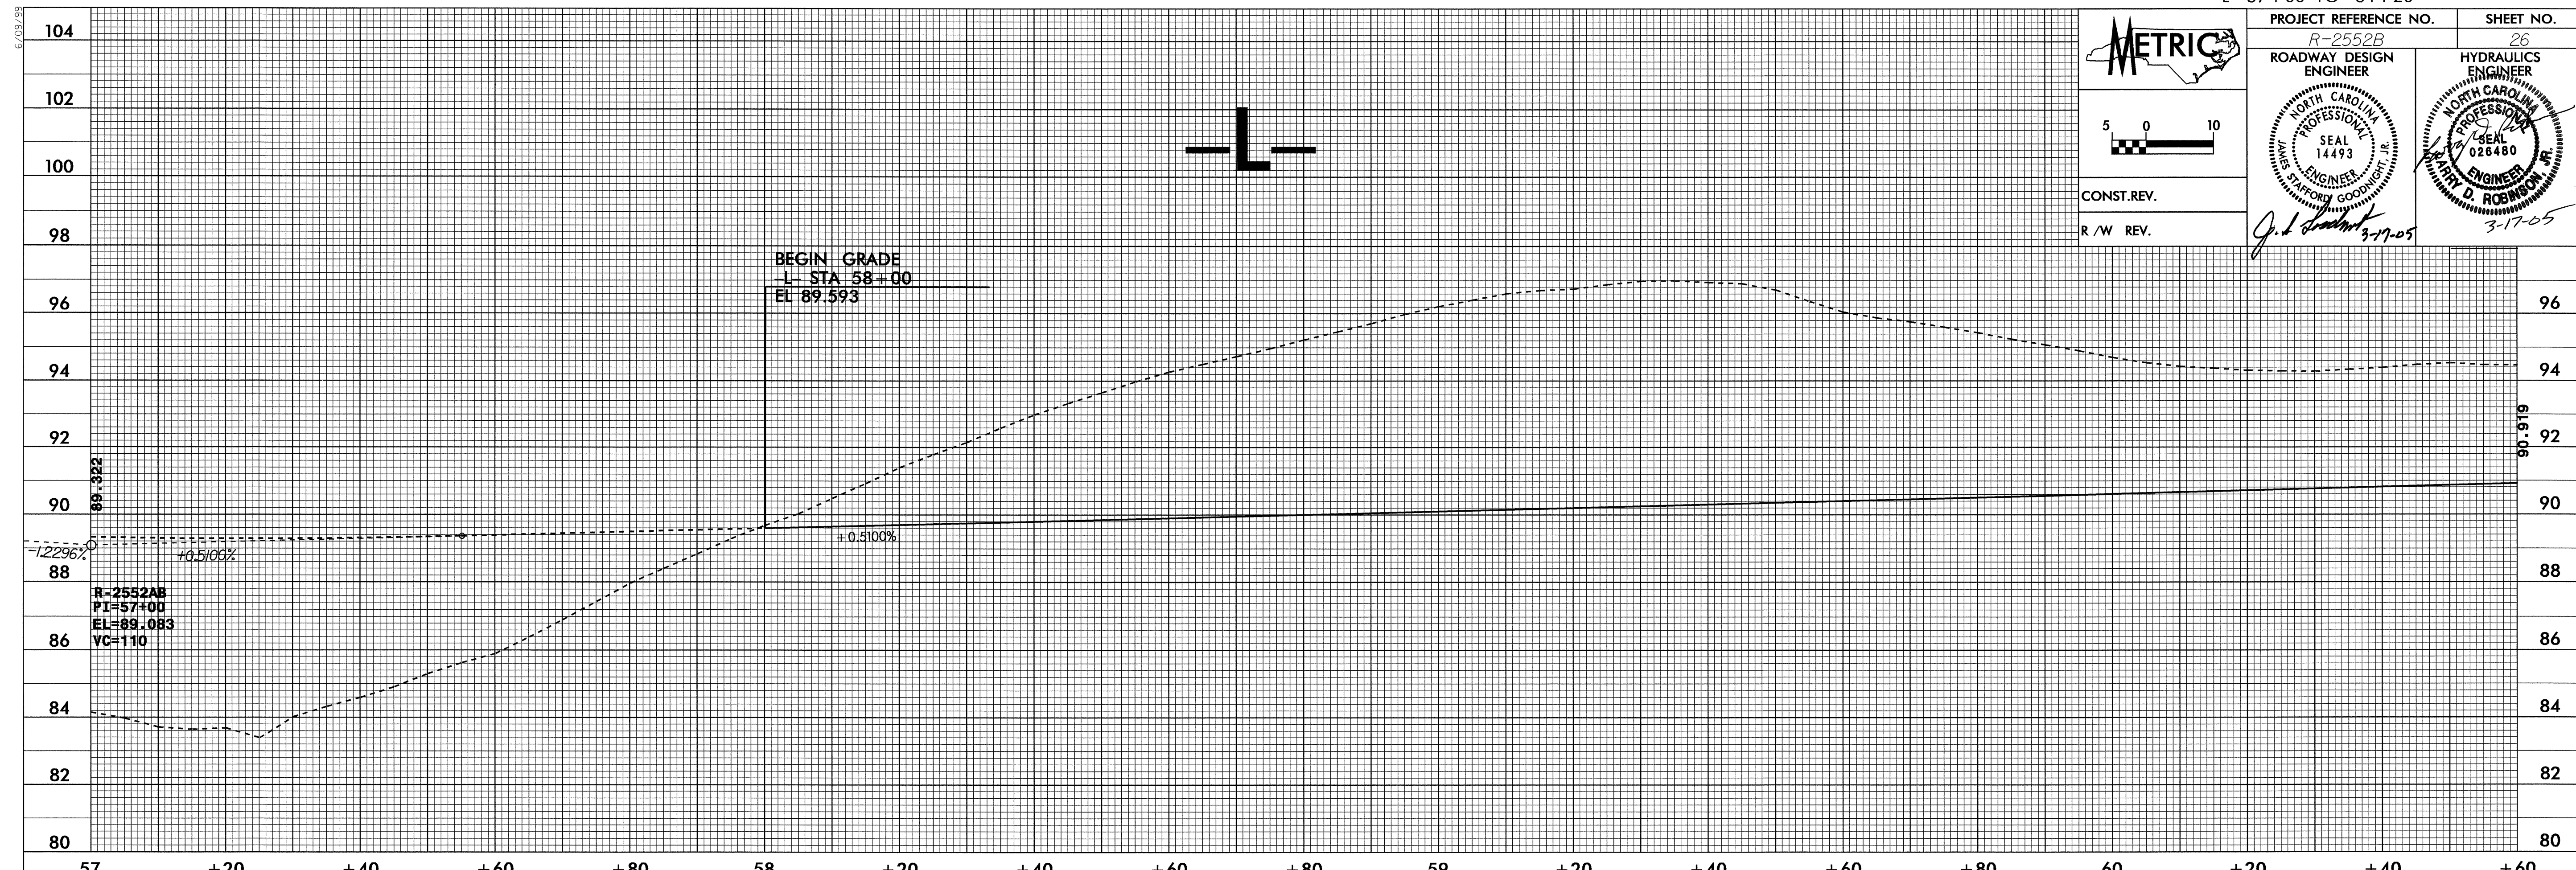

6.09/25
 31-JAN-2005 15:03
 RACRuz AT RD195380