


-Y13-	-Y13-	-Y11-	-Y13-REV
PI= 12+05.300	PI= 10+77.453	PI= 17+98.868	PI= 10+88.120
Δ = 29° 09' 32.9" (RT)	Δ = 37° 01' 13.4" (LT)	Δ = 67° 39' 00.3" (LT)	Δ = 85° 26' 15.3" (LT)
L = 48.087	L = 84.684	L = 399.470	L = 44.735
T = 24.576	T = 43.879	T = 226.706	T = 27.701
R = 94.488	R = 131.064 (61)	R = 338.329	R = 30.000
			SE= 0.060

MARY S WELLS
DB 898 PG 425

TIMOTHY EDWARD BOYLAN
DB 1410 PG 326

MATCHLINE -Y11- 15+10.500 SEE SHEET 22

MATCHLINE -Y13-REV 10+40 SEE SHEET 22

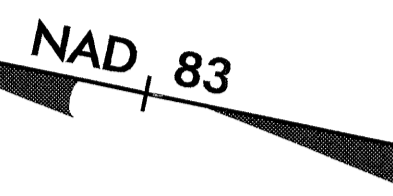

-BY13- 10+1 PINC 7+10.677
-Y13- 12+26.087 OFF 5.097

-Y13- PT 11+18.258

-BY13- 10+0 PINC 6+23.630
-Y13- 11+37.421 OFF 4.699

-Y13- PC 10+33.574

-BY11- 10+34 PINC 12+06.021
-BY13- POT 5+00.000
T14- ELEV=71.020
-Y13-REV 10+93.867 OFF 22.220

BENJAMIN EUGENE JORDAN
DB 882 PG 786

-Y13- POT 10+00.000
-Y11- POC 15+99.192

ROBERT LEE WILLIAMSON
DB 1454 PG 695

LYNELL WILLIAMSON
DB 1454 PG 693

-DR-2 PC 10+08.722
AMOS DANIEL WILLIAMSON, JR.
DB 1454 PG 691

-Y11- POC 17+21.004
-DR-2 POT 10+00

-DR-2
PI = 10+22.371
Δ = 26° 45' 23.2" (RT)
L = 26.799
T = 13.648
R = 57.387
SE = NC

-DR-2
PI = 10+46.853
Δ = 76° 37' 32.8" (LT)
L = 14.692
T = 8.680
R = 10.985
SE = NC

LOIS RAINS
DB 1454 PG 689

SERAFIN CRUZ
DB 1946 PG 049
-DR-2 POT 10+60.000
N 84° 03' 44.1" E
-DR-2 PT 10+52.865
-DR-2 PC 10+38.173
-DR-2 PT 10+35.521
S 19° 18' 43.0" E
-Y11- +07
9.144 (30')

-Y11- +12
50
(164.04')

MARY ELIZABETH TRIPLETT THOMPSON
DB 1227 PG 275

MARY ELIZABETH TRIPLETT THOMPSON
DB 1227 PG 275

MARY ELIZABETH TRIPLETT THOMPSON
DB 1227 PG 275

[Cross-hatched symbol] = PROPOSED REMOVAL OF EXISTING PAVEMENT & OBLITERATION

FOR DITCH DETAILS SEE SHEET 2-F
-Y13-REV ALIGNMENT SEE PROFILE 45
-DR-2 ALIGNMENT SEE PROFILE 46

REVISIONS

8/17/99
15 MAR 2006 08:56
RD206435 MBLetchworth rd-04oce34