




	PROJECT REFERENCE NO.	SHEET NO.
	R-2552B	21
R/W SHEET NO.		
ROADWAY DESIGN ENGINEER	HYDRAULICS ENGINEER	
		
CONST. REV.		
R/W REV.		

J. D. Robinson 9-17-05

-Y11-
 PI = 13+31.01
 $\Delta = 2^\circ 30' 04.3''$ (RT)
 L = 191.589
 T = 96.935
 R = 510.541

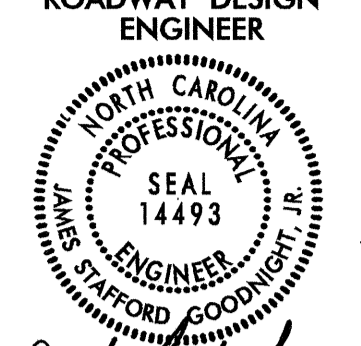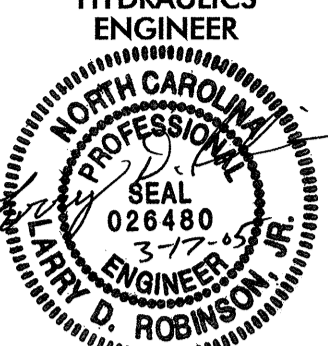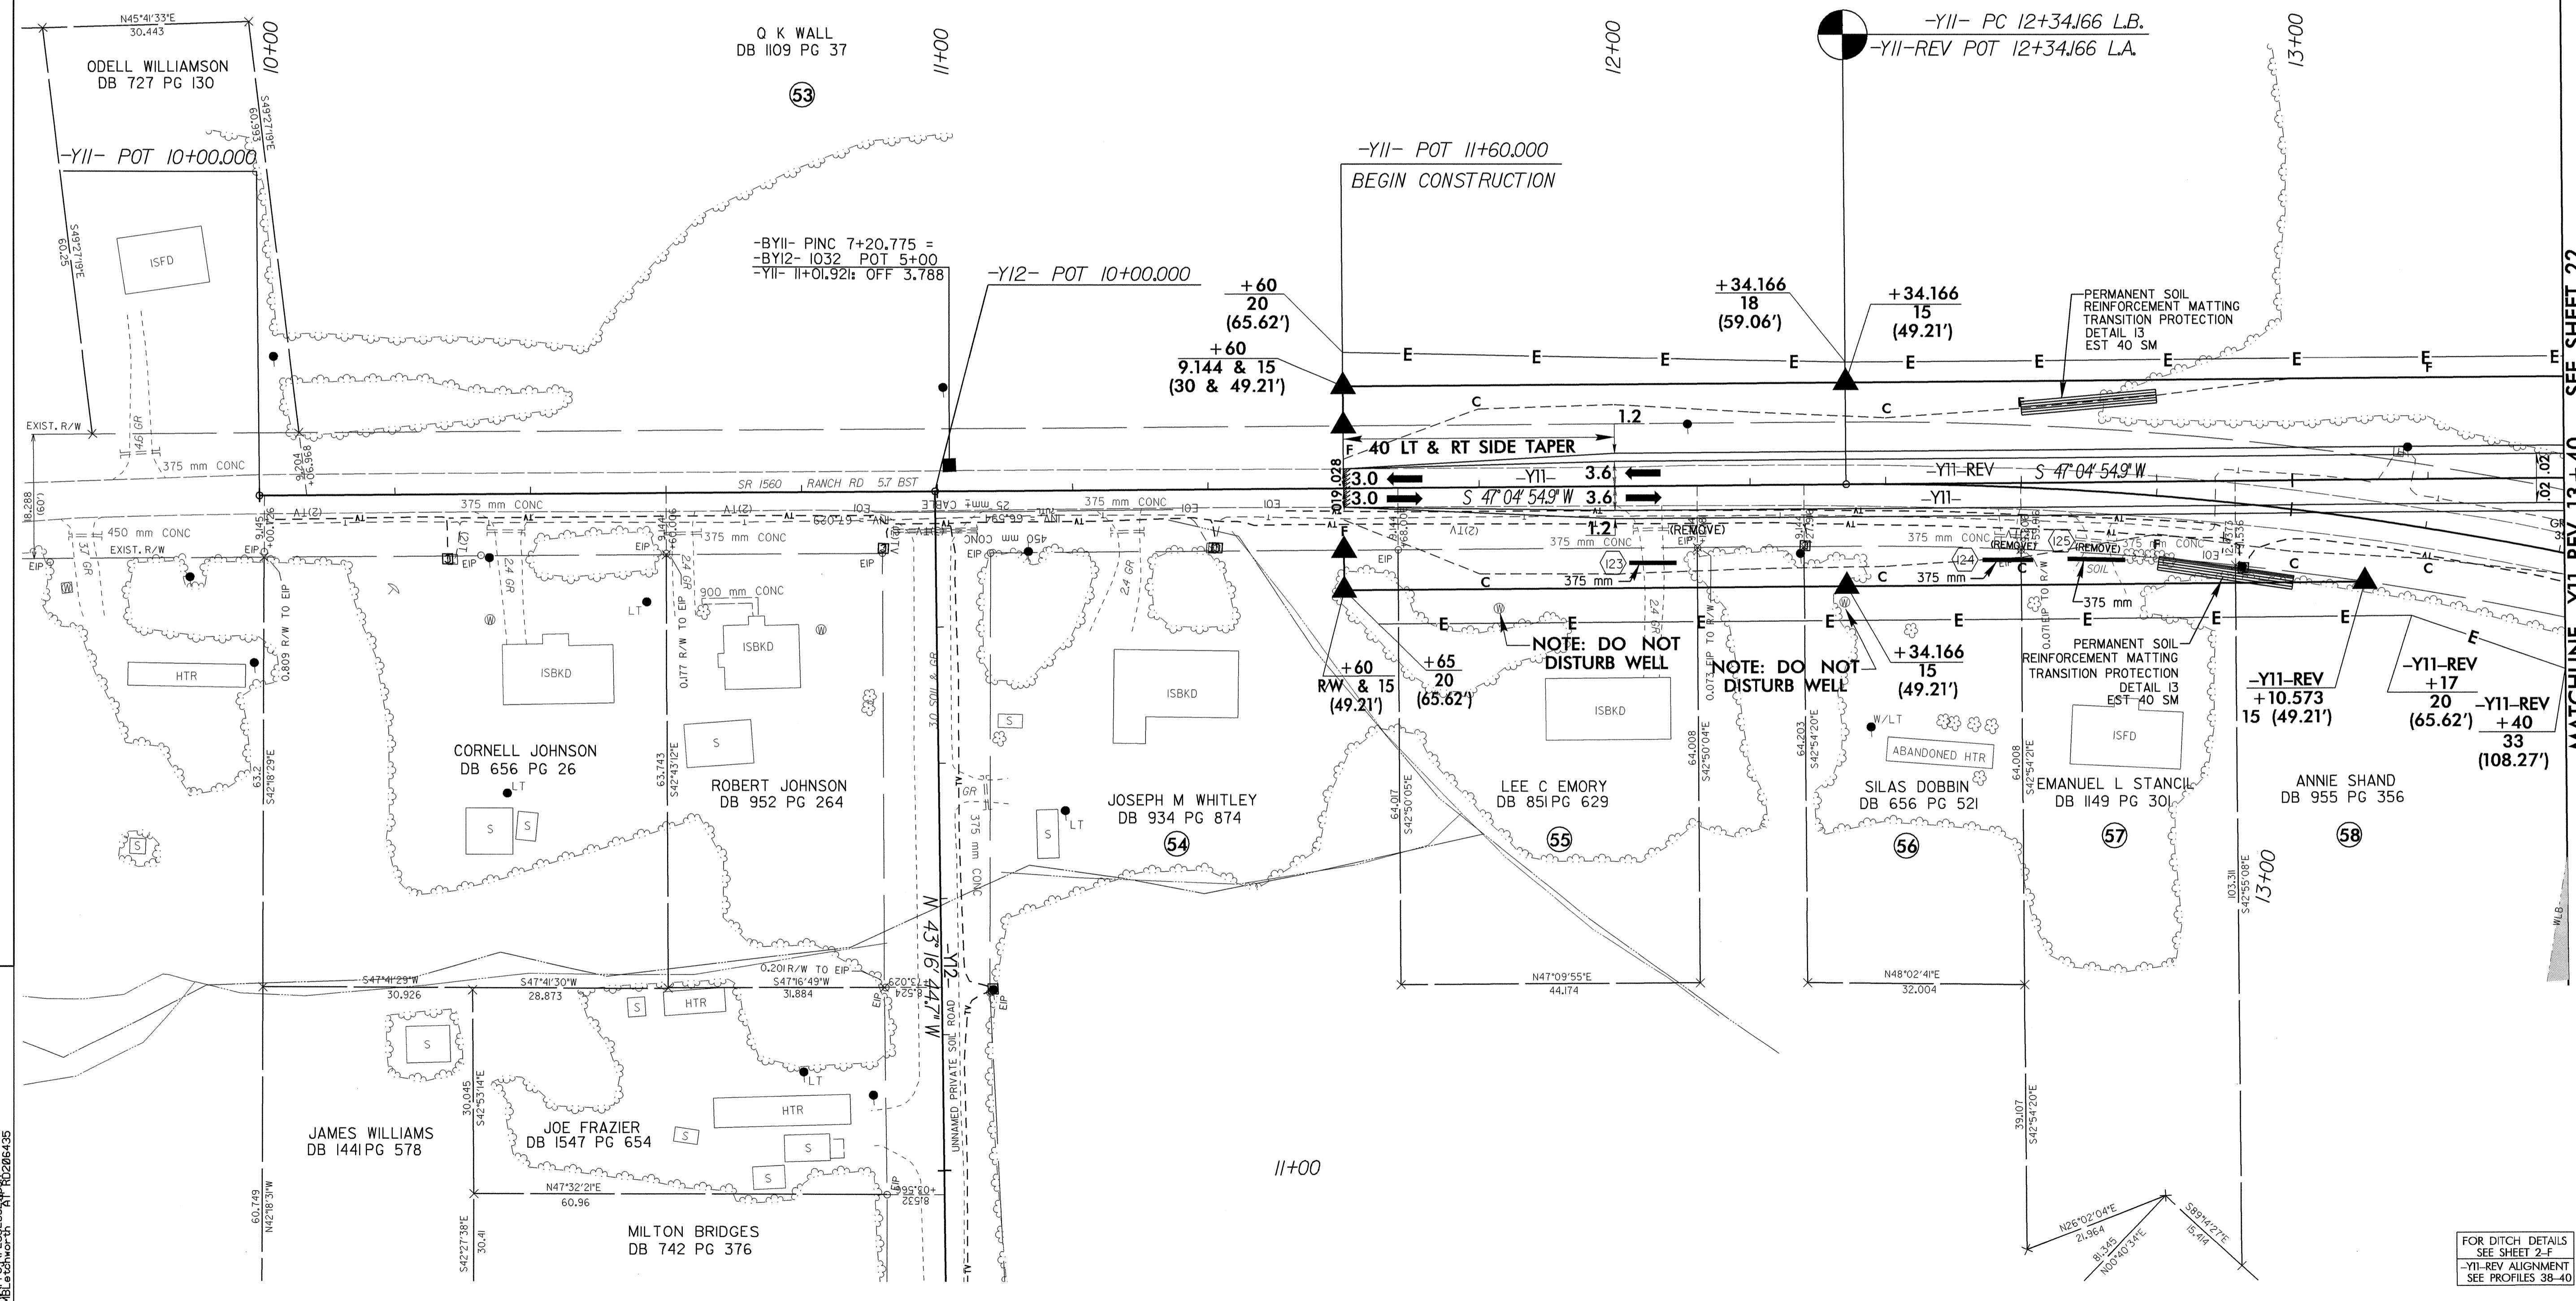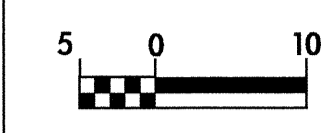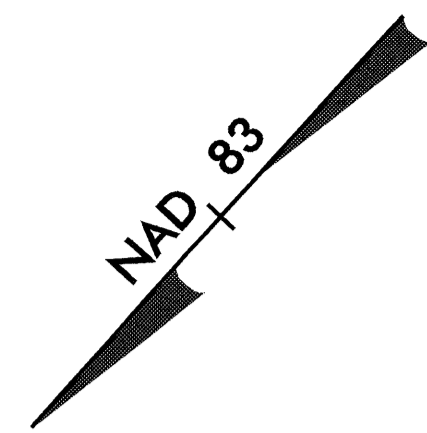

REVISIONS

MATCHLINE -Y11-REV 13 + 40 SEE SHEET 22

FOR DITCH DETAILS
 SEE SHEET 2-F
 -Y11-REV ALIGNMENT
 SEE PROFILES 38-40