
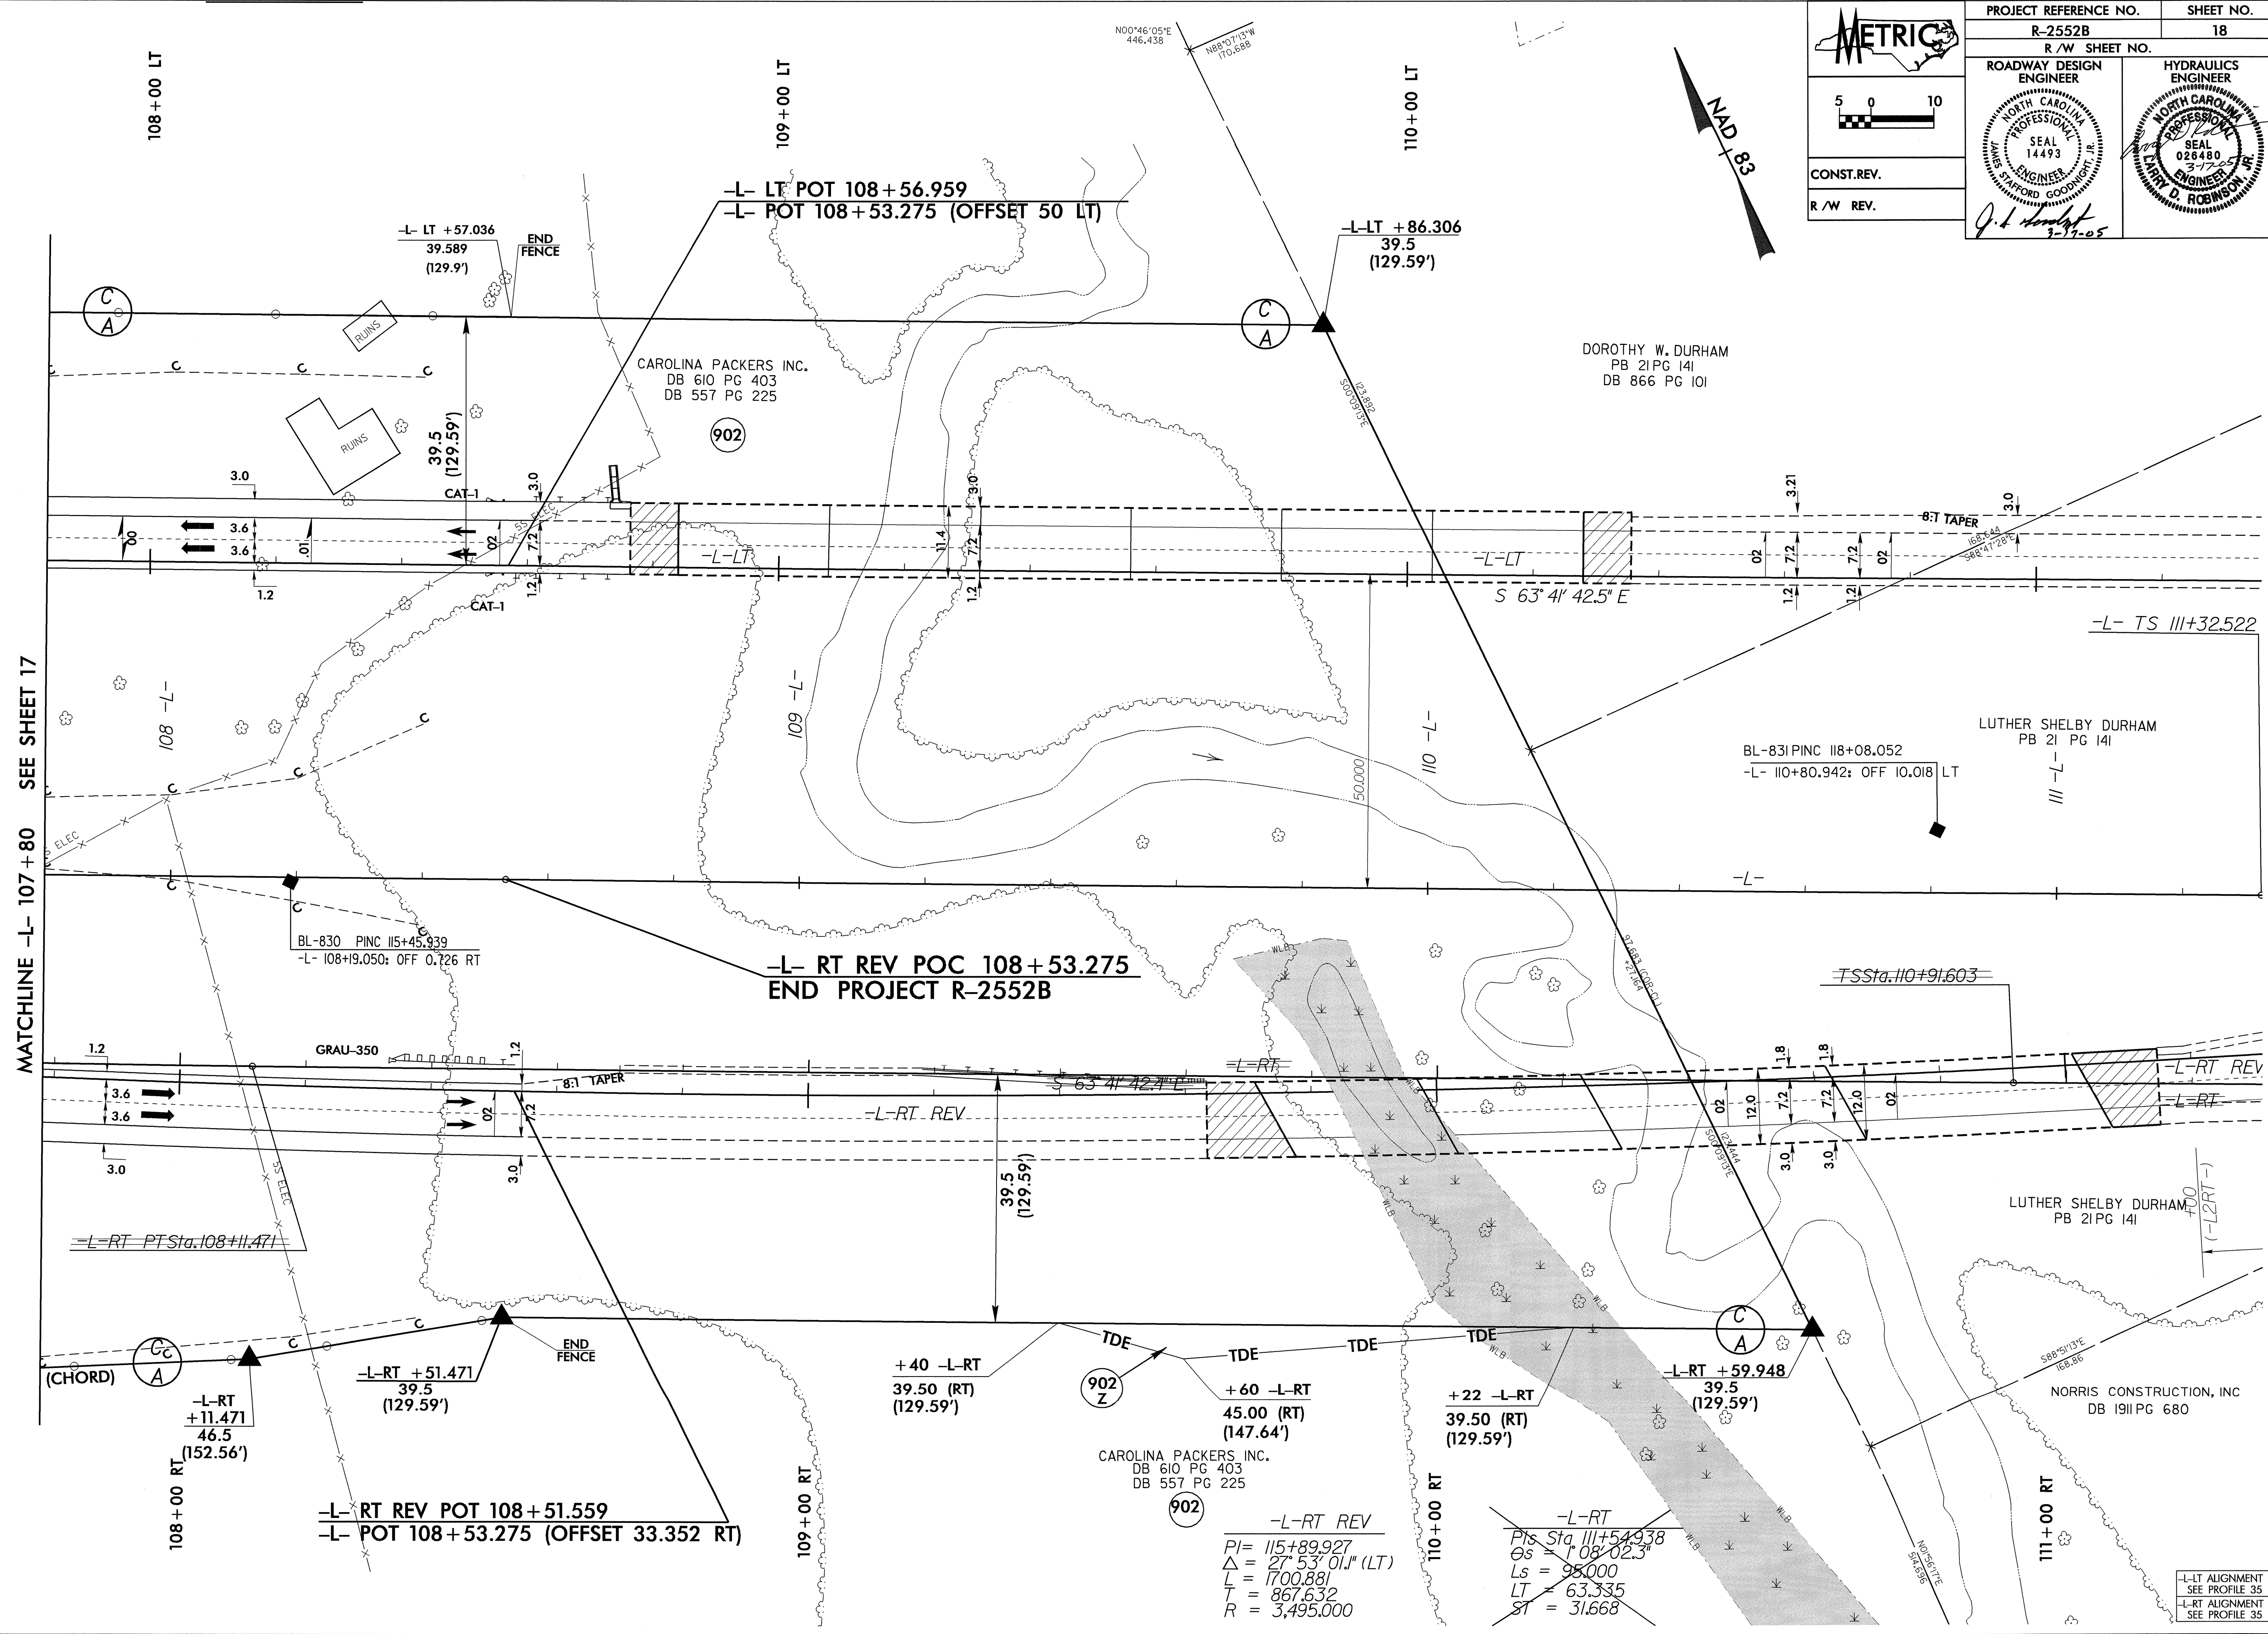
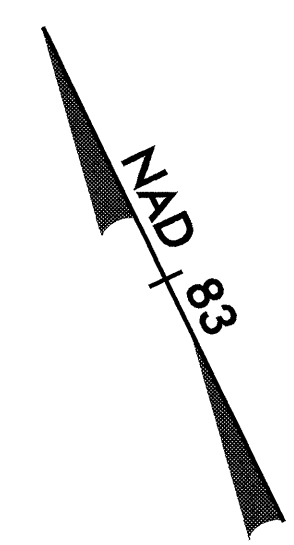


	PROJECT REFERENCE NO.	SHEET NO.
	R-2552B	18
R/W SHEET NO.		
ROADWAY DESIGN ENGINEER	HYDRAULICS ENGINEER	
CONST. REV.		
R/W REV.		

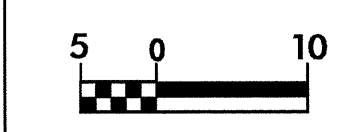

REVISIONS

MATCHLINE -L- 107+80 SEE SHEET 17

**-L- RT REV POC 108+53.275  
END PROJECT R-2552B**

~~-L-RT REV  
 Pts Sta. 111+54.938  
 Δs = 108.023'  
 Ls = 98.000  
 L = 1700.881  
 T = 867.632  
 R = 3,495.000~~

-L-LT ALIGNMENT  
 SEE PROFILE 35  
 -L-RT ALIGNMENT  
 SEE PROFILE 35

B:\RD\2005\0435\MBLetchworth\RD206435.dwg  
 MBLetchworth  
 3/10/2005 10:45:35