

6/10/99
10-MAR-2005 09:02 R2206435.dwg
MBLetchworth


-L/
PI = 57+45.283
Δ = 19° 10' 00.7" (LT)
L = 568.6919
R = 287.0276
SE = 1,700.000
SE = 0.04

METRIC

5 0 10

CONST. REV.
R/W REV.

PROJECT REFERENCE NO. R-2552B	SHEET NO. 4
R/W SHEET NO.	
ROADWAY DESIGN ENGINEER	HYDRAULICS ENGINEER
9-17-05	3-17-05

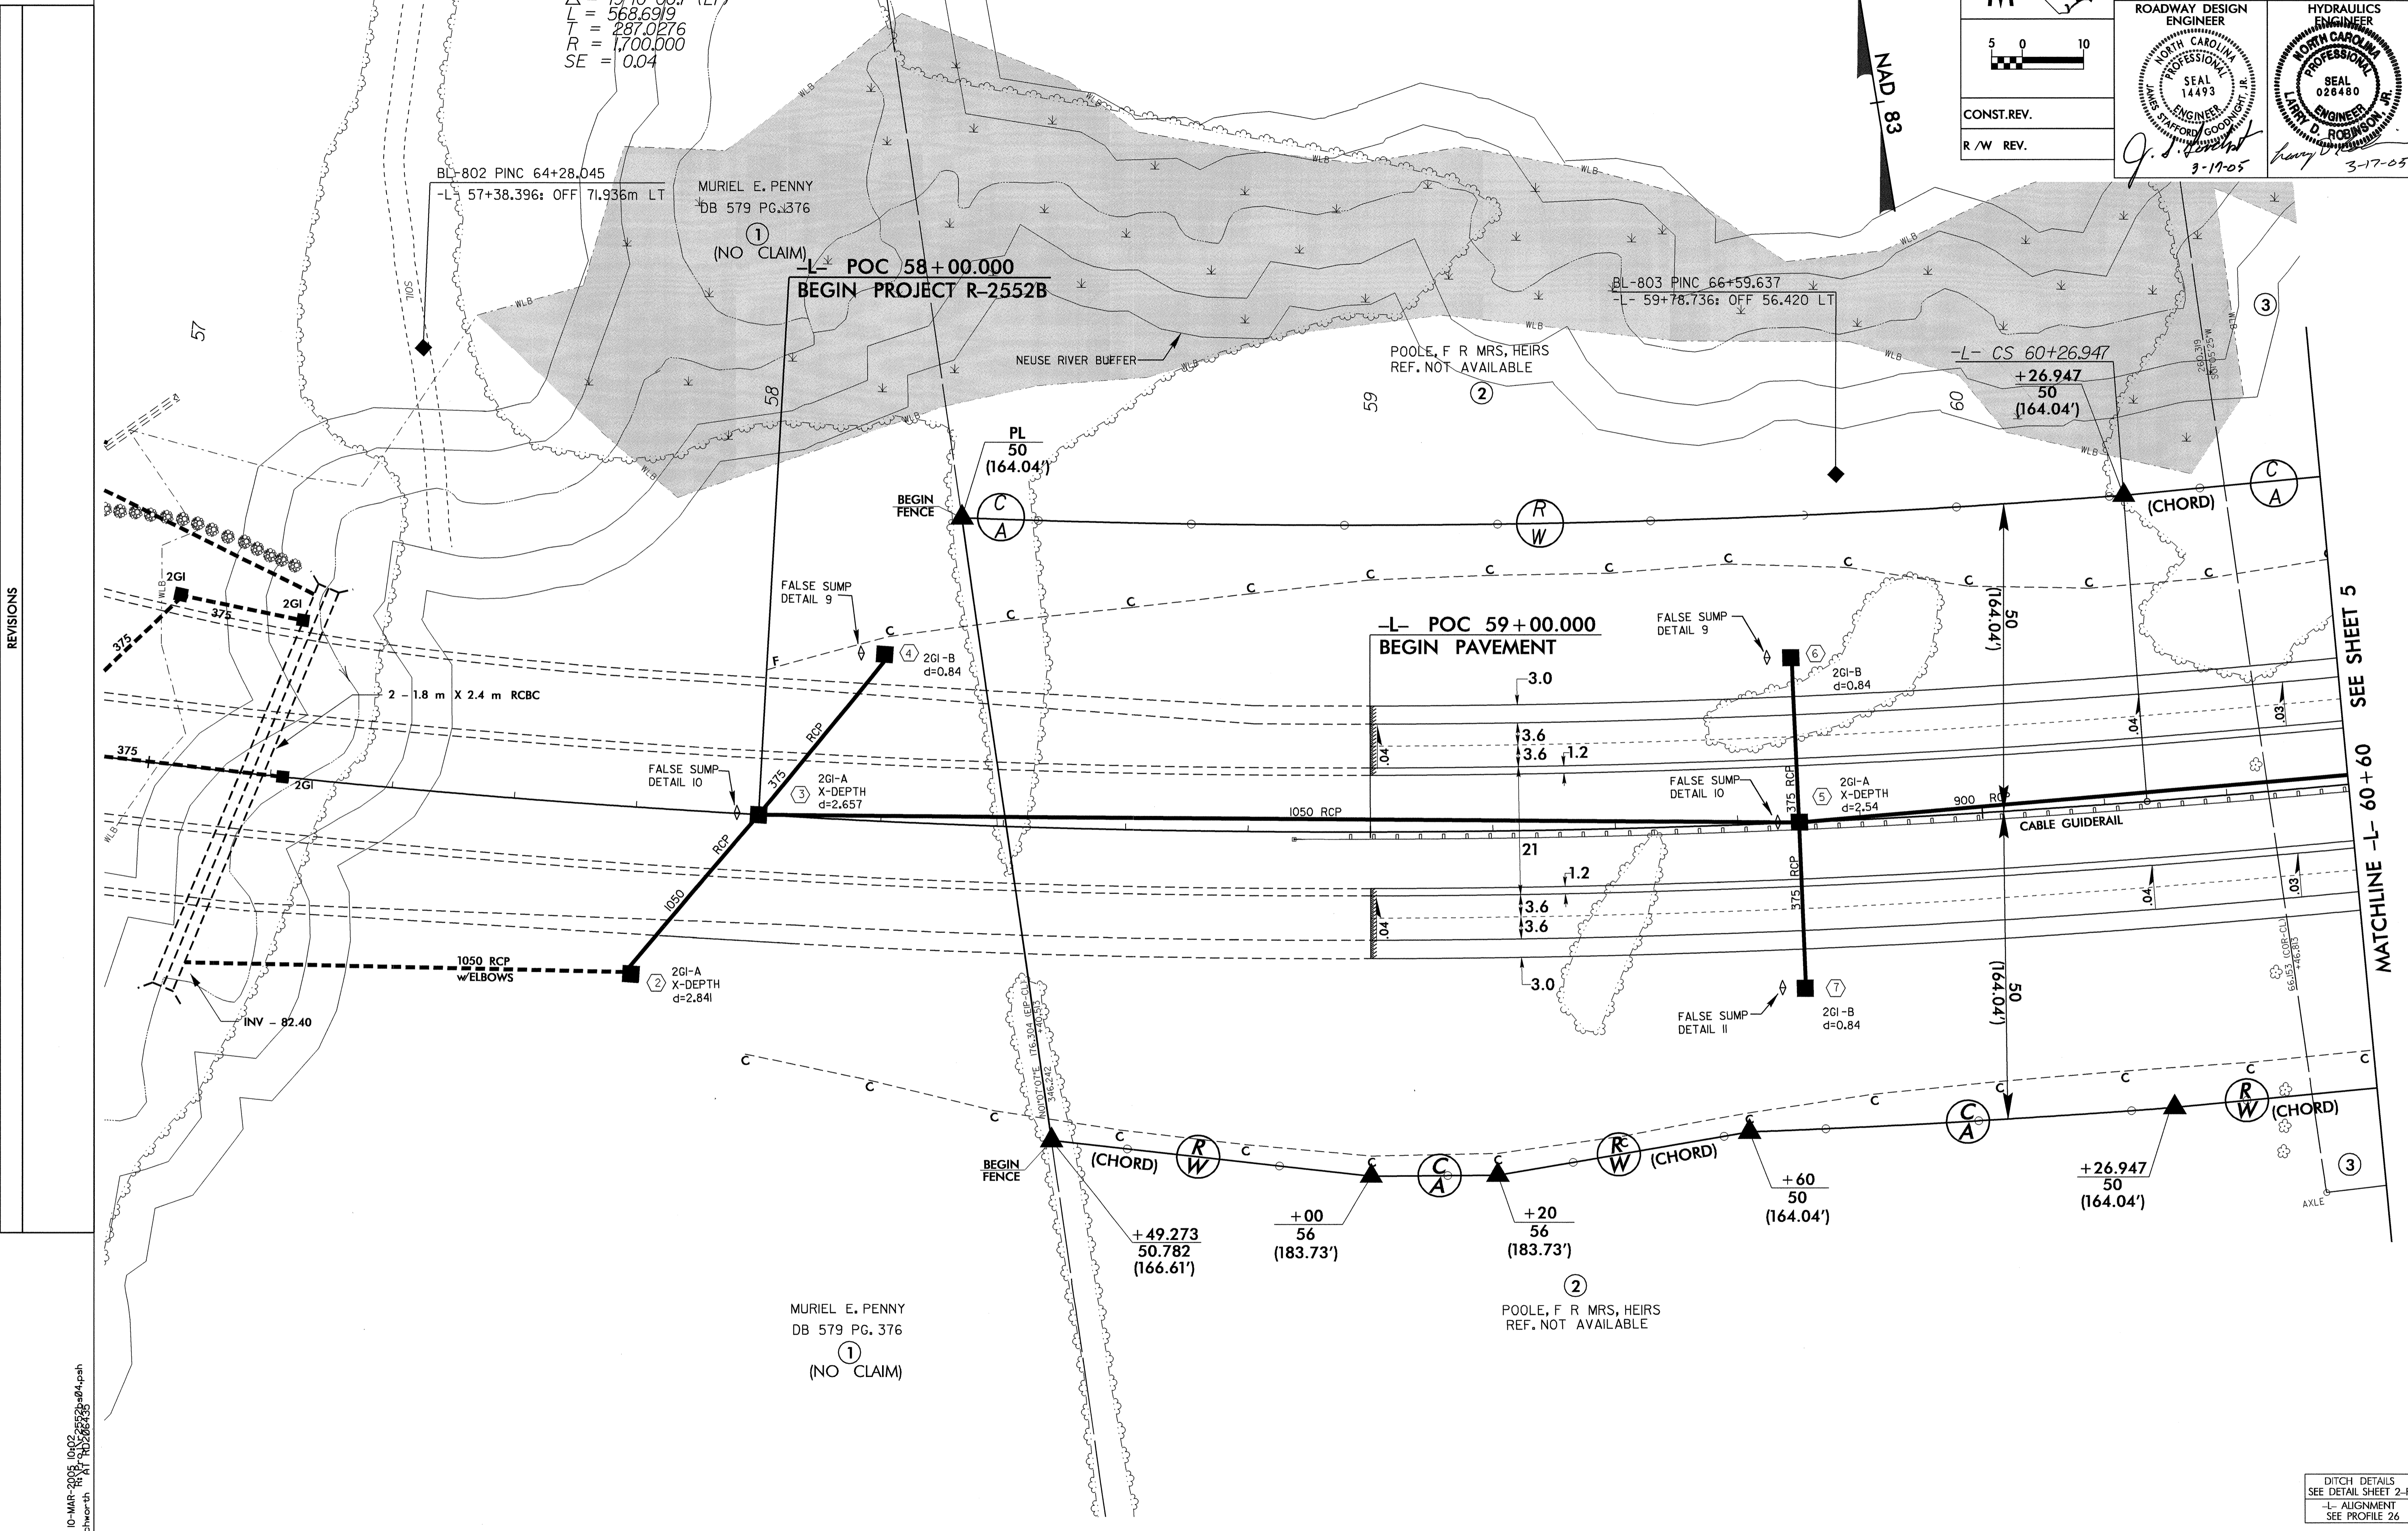

REVISIONS

SEE SHEET 5
MATCHLINE -L- 60 + 60

DITCH DETAILS
SEE DETAIL SHEET 2-F
-L- ALIGNMENT
SEE PROFILE 26