



|   |           |
|---|-----------|
| PROJECT REFERENCE NO.   | SHEET NO. |
| R-2552B   | 2-1       |
| R / W SHEET NO.   |           |
| HYDRAULICS ENGINEER<br>NORTH CAROLINA PROFESSIONAL SEAL<br>026480<br>LARRY D. ROBINSON<br>3-17-05 |           |
| CONST. REV.   |           |
| R / W REV.  |           |

## STREAM RELOCATION – PROPOSED ALIGNMENT –S–

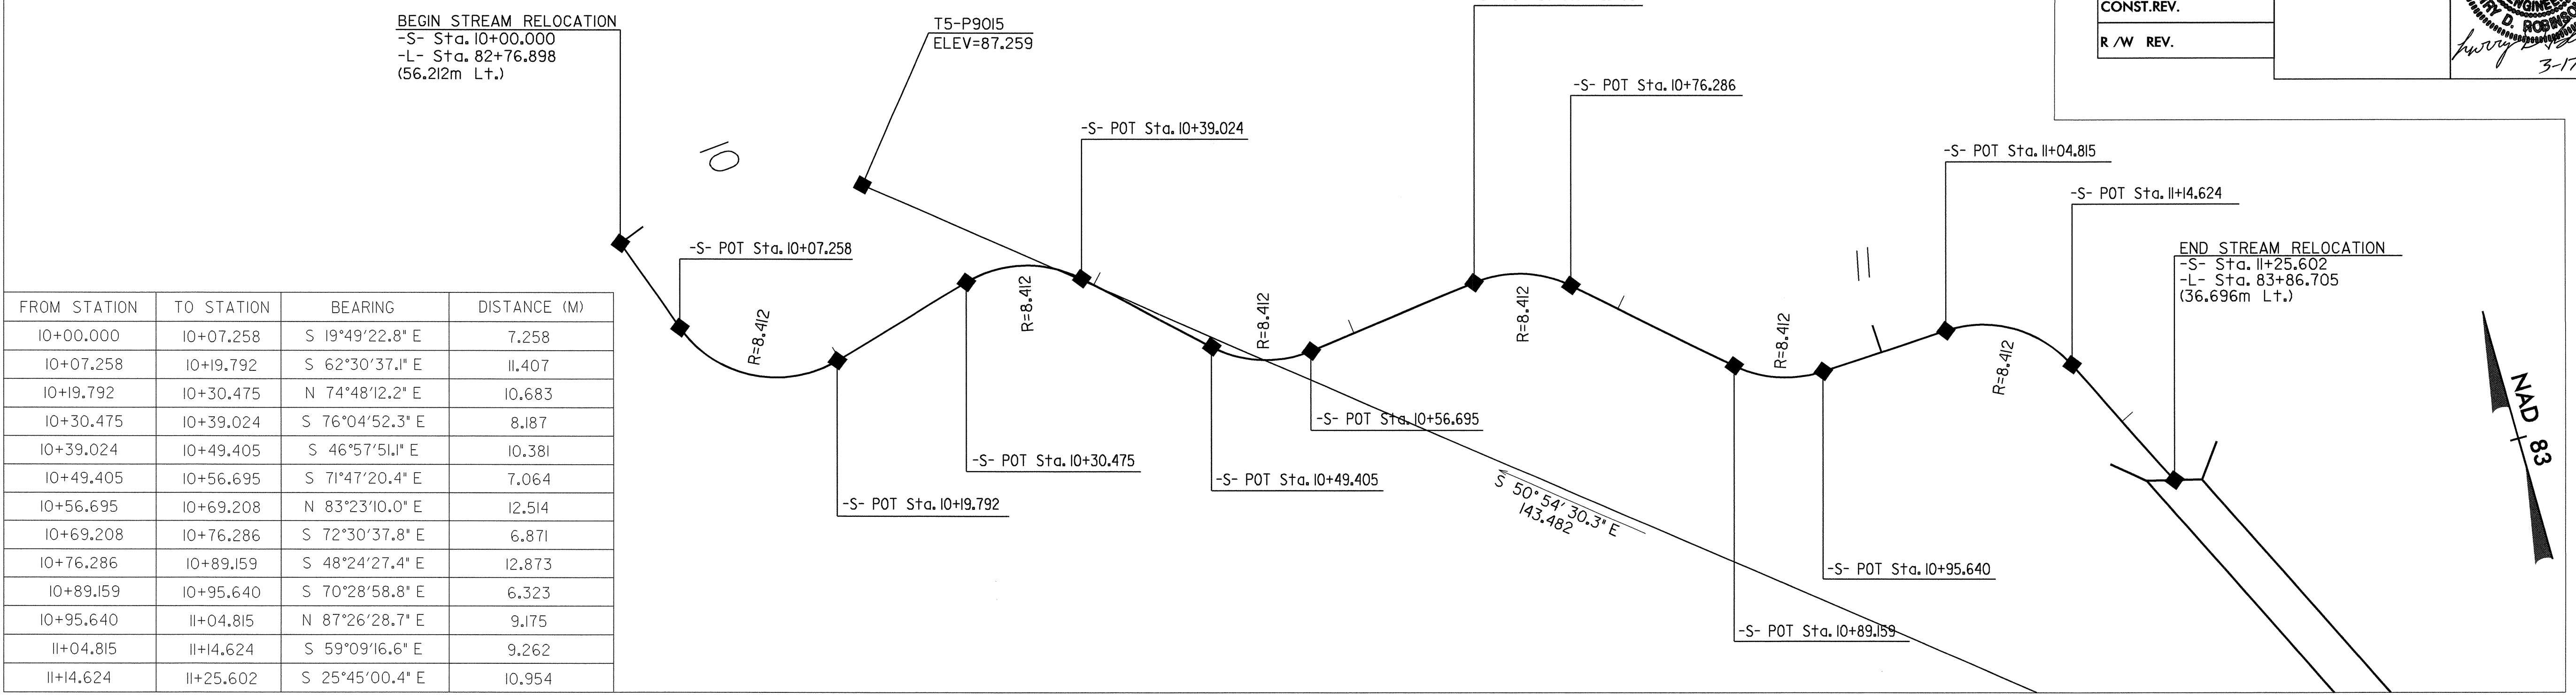

REVISIONS

## STREAM RELOCATION – PROPOSED STRUCTURES –S–

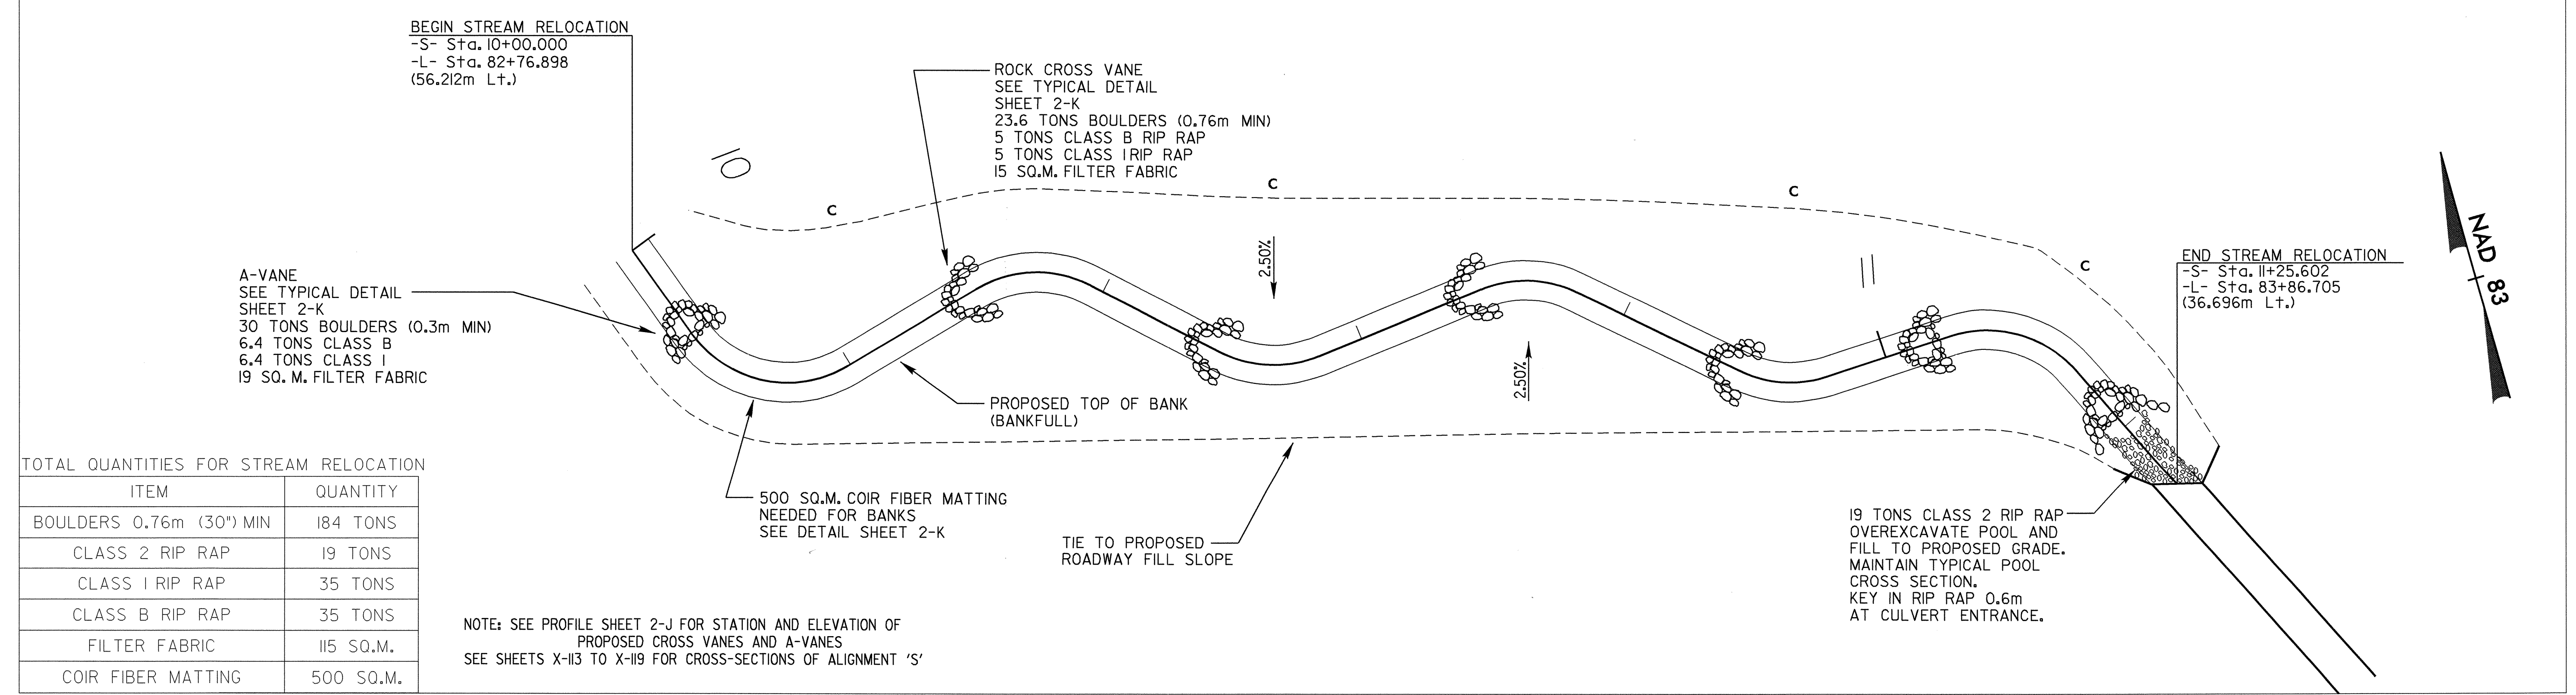

31-JAN-2005 15:52  
RACruz AT Rd195380PlanView.dwg