

05/09/99



See Sheet 1-A For Index of Sheets

# STATE OF NORTH CAROLINA DIVISION OF HIGHWAYS



| STATE           | STATE PROJECT REFERENCE NO. | SHEET NO.              | TOTAL SHEETS |
|-----------------|-----------------------------|------------------------|--------------|
| N.C.            | R-2552BR-2552C              | 1                      |              |
| STATE PROJ. NO. | F.A. PROJ. NO.              | DESCRIPTION            |              |
| 34459.1.1       | NHF-60-1(9)                 | R-2552B (P.E. & UTIL.) |              |
| 34459.2.5       |                             | R-2552B (R.W.)         |              |
| 34459.1.1       | NHF-60-1(9)                 | R-2552C (P.E.)         |              |
| 34459.2.7       |                             | R-2552C (R.W. & UTIL.) |              |
| 34459.3.5       |                             | R-2552B & C (CONST.)   |              |

ALL DIMENSIONS IN THESE PLANS ARE IN METERS AND/OR MILLIMETERS UNLESS OTHERWISE SHOWN

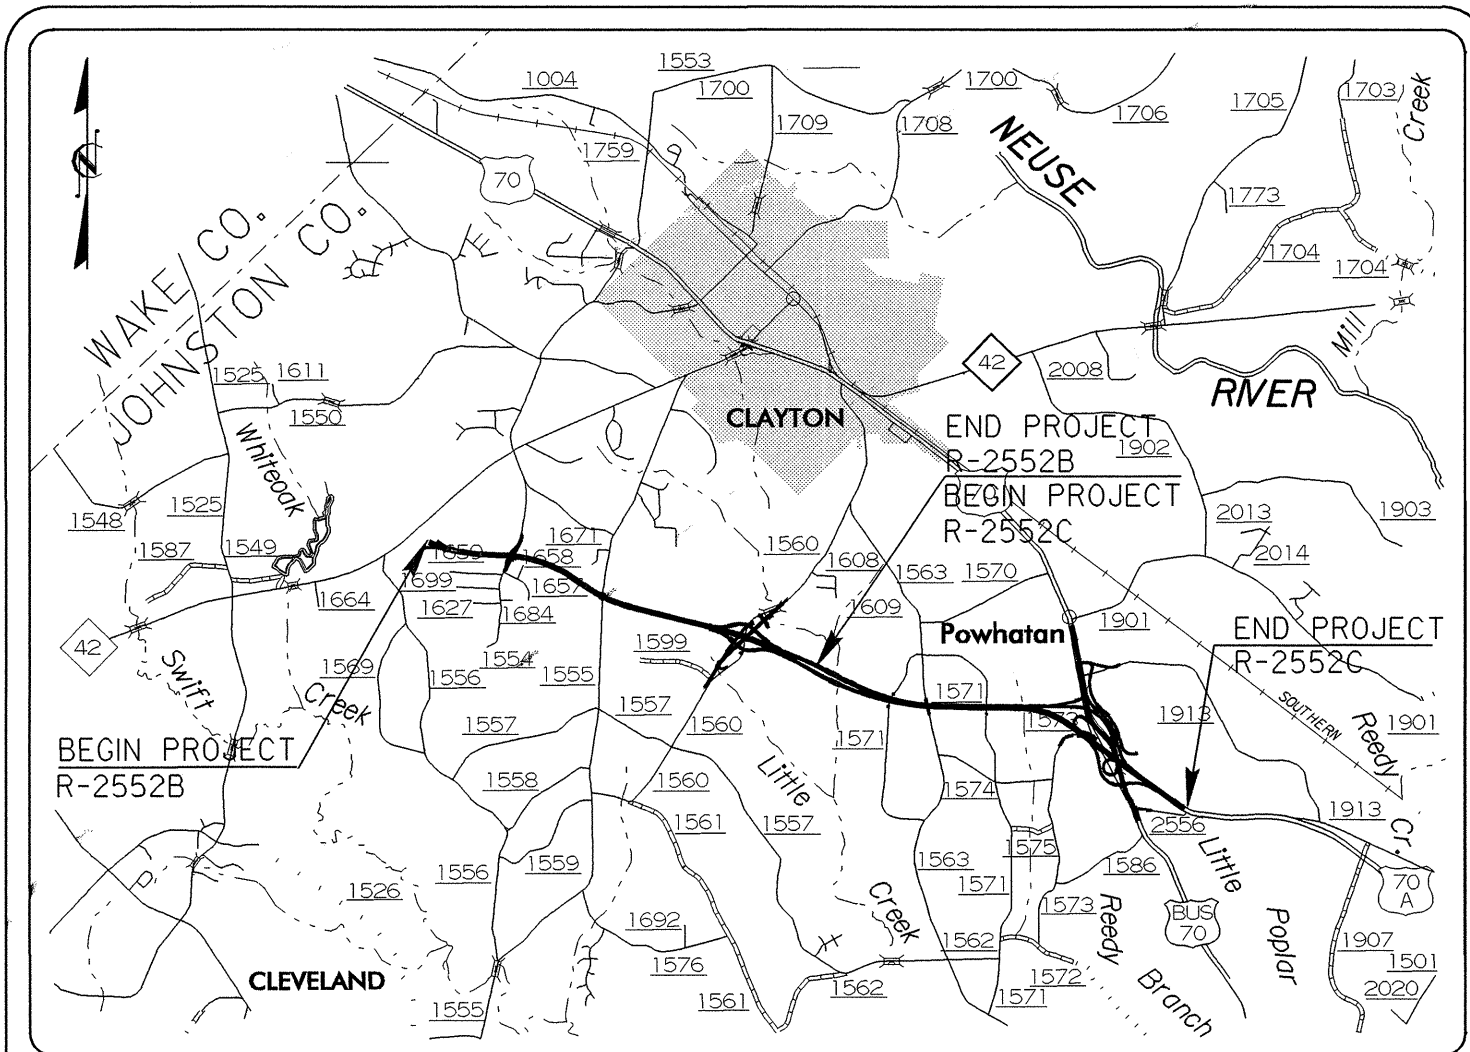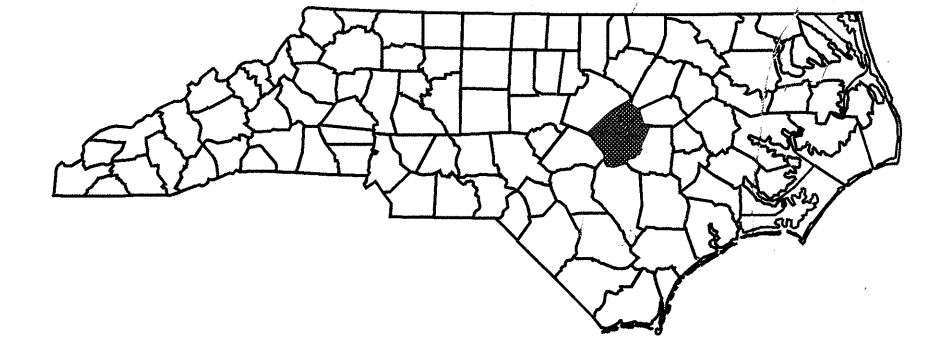


PROJECT VICINITY MAP

## JOHNSTON COUNTY

LOCATION: US 70 (CLAYTON BYPASS) FROM EAST OF NC 42 TO US 70 EAST OF CLAYTON

TYPE OF WORK: GRADING, DRAINAGE, PAVING, GUARDRAIL, CABLE GUIDERAIL, SIGNING, SIGNALS, STRUCTURES AND CULVERTS

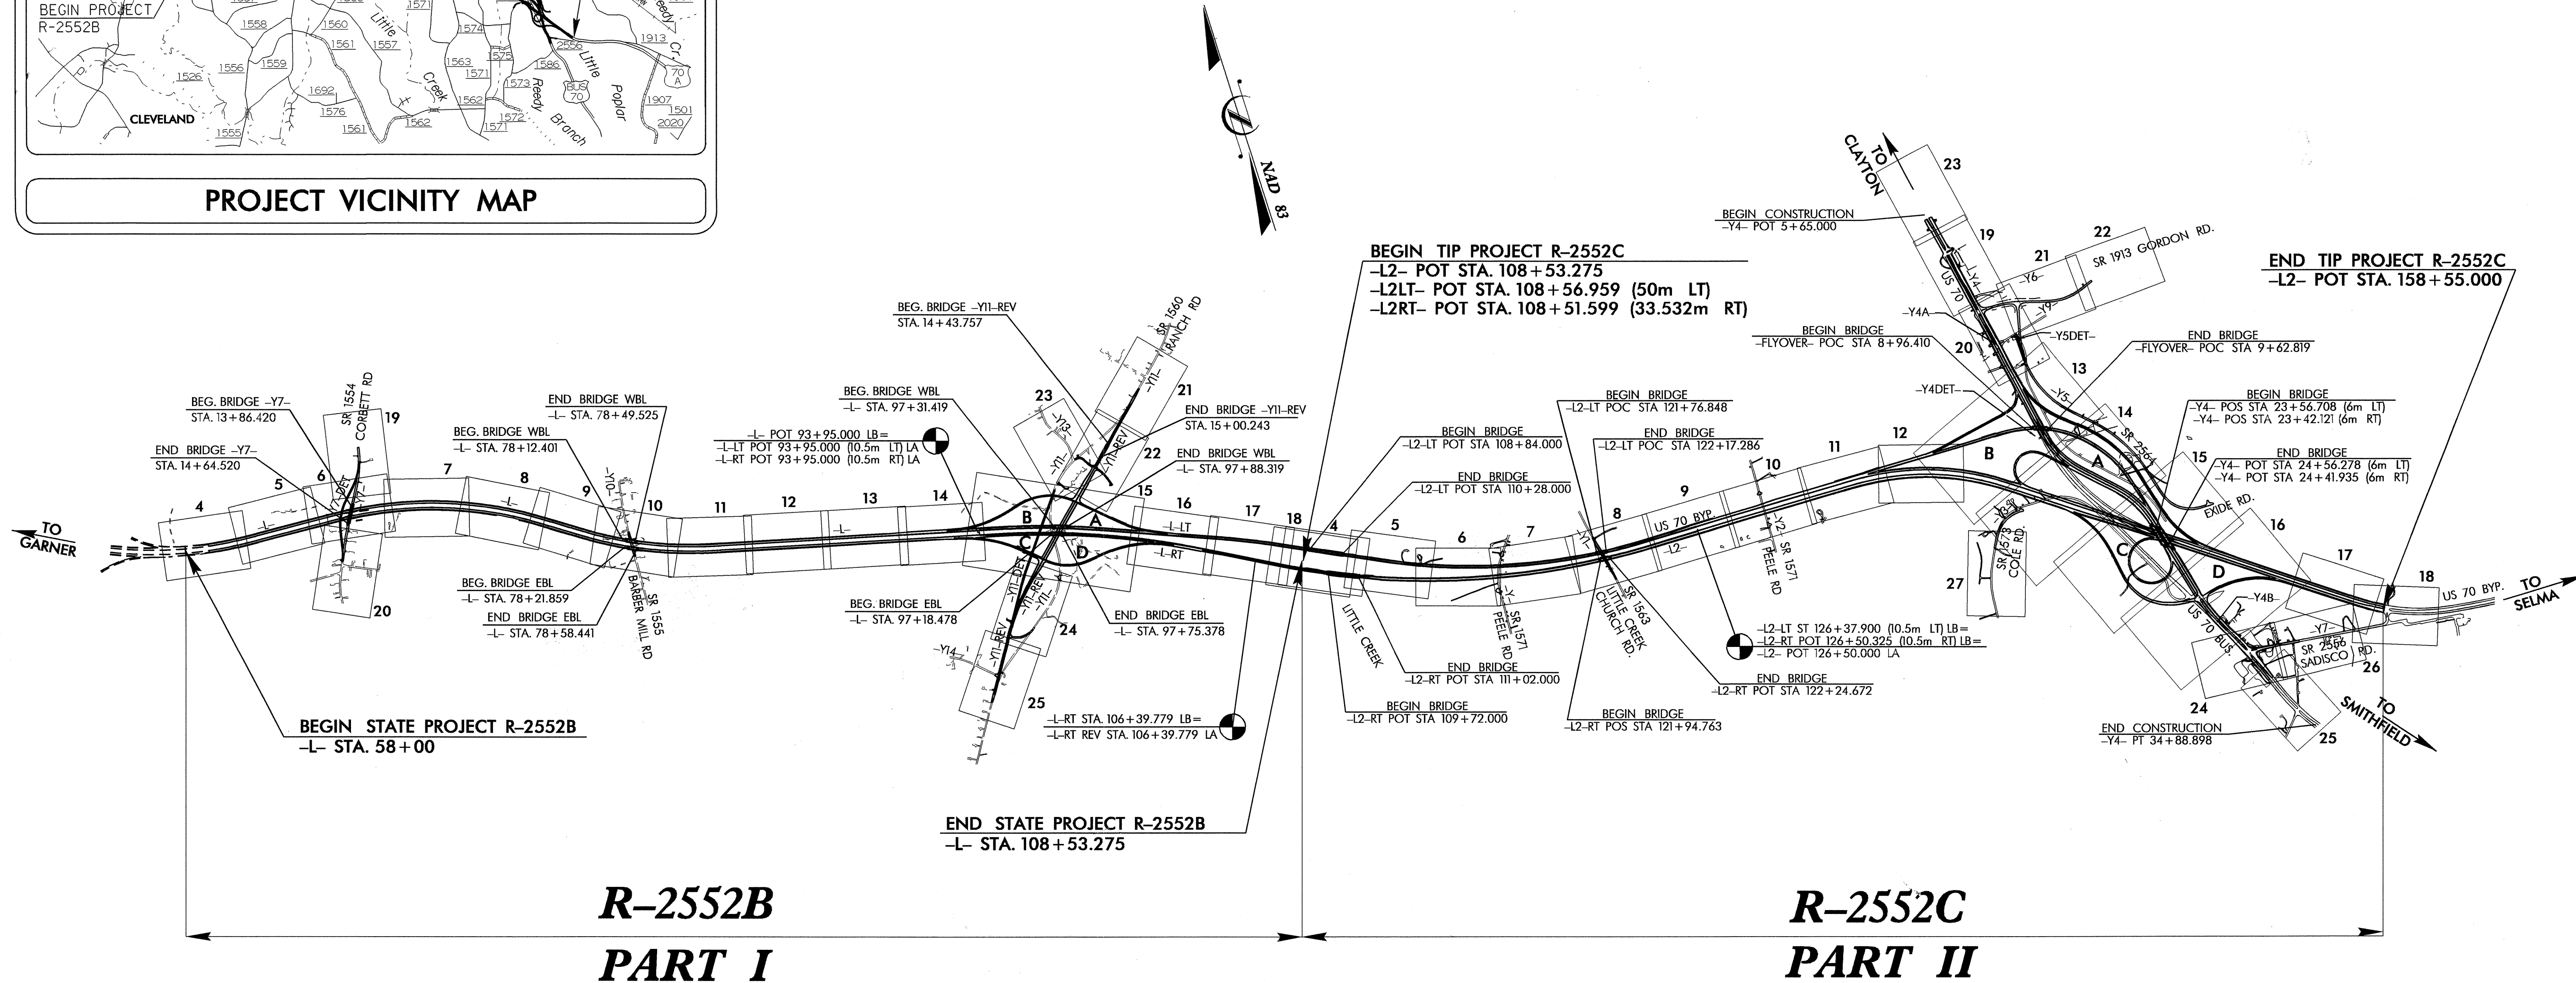

THIS A IS A CONTROLLED-ACCESS PROJECT WITH ACCESS BEING LIMITED TO INTERCHANGES

### PROJECT LENGTH

|   |   |           |
|---|---|-----------|
| LENGTH ROADWAY TIP PROJECTS R-2552BR-2552C    | = | 9.802 km  |
| LENGTH STRUCTURES TIP PROJECTS R-2552BR-2552C | = | 0.253 km  |
| TOTAL LENGTH OF TIP PROJECTS R-2552BR-2552C   | = | 10.055 km |

Prepared in the Office of:  
**DIVISION OF HIGHWAYS**  
1000 Birch Ridge Dr., Raleigh, NC 27610

2002 STANDARD SPECIFICATIONS

RIGHT OF WAY DATE (R-2552B):  
MARCH 31, 2000

RIGHT OF WAY DATE (R-2552C):  
MAY 7, 2004

LETTING DATE:  
MAY 17, 2005

DIVISION OF HIGHWAYS  
STATE OF NORTH CAROLINA

*cut millan* P.E.  
STATE DESIGN ENGINEER

DEPARTMENT OF TRANSPORTATION  
FEDERAL HIGHWAY ADMINISTRATION

APPROVED  
DIVISION ADMINISTRATOR DATE

TIP PROJECTS: R-2552BR-2552C

PROJECT: C201209

10-MAR-2005 15:47  
file:prj01-r-2552b-tsh  
file:techwork-d-01-RD206435