

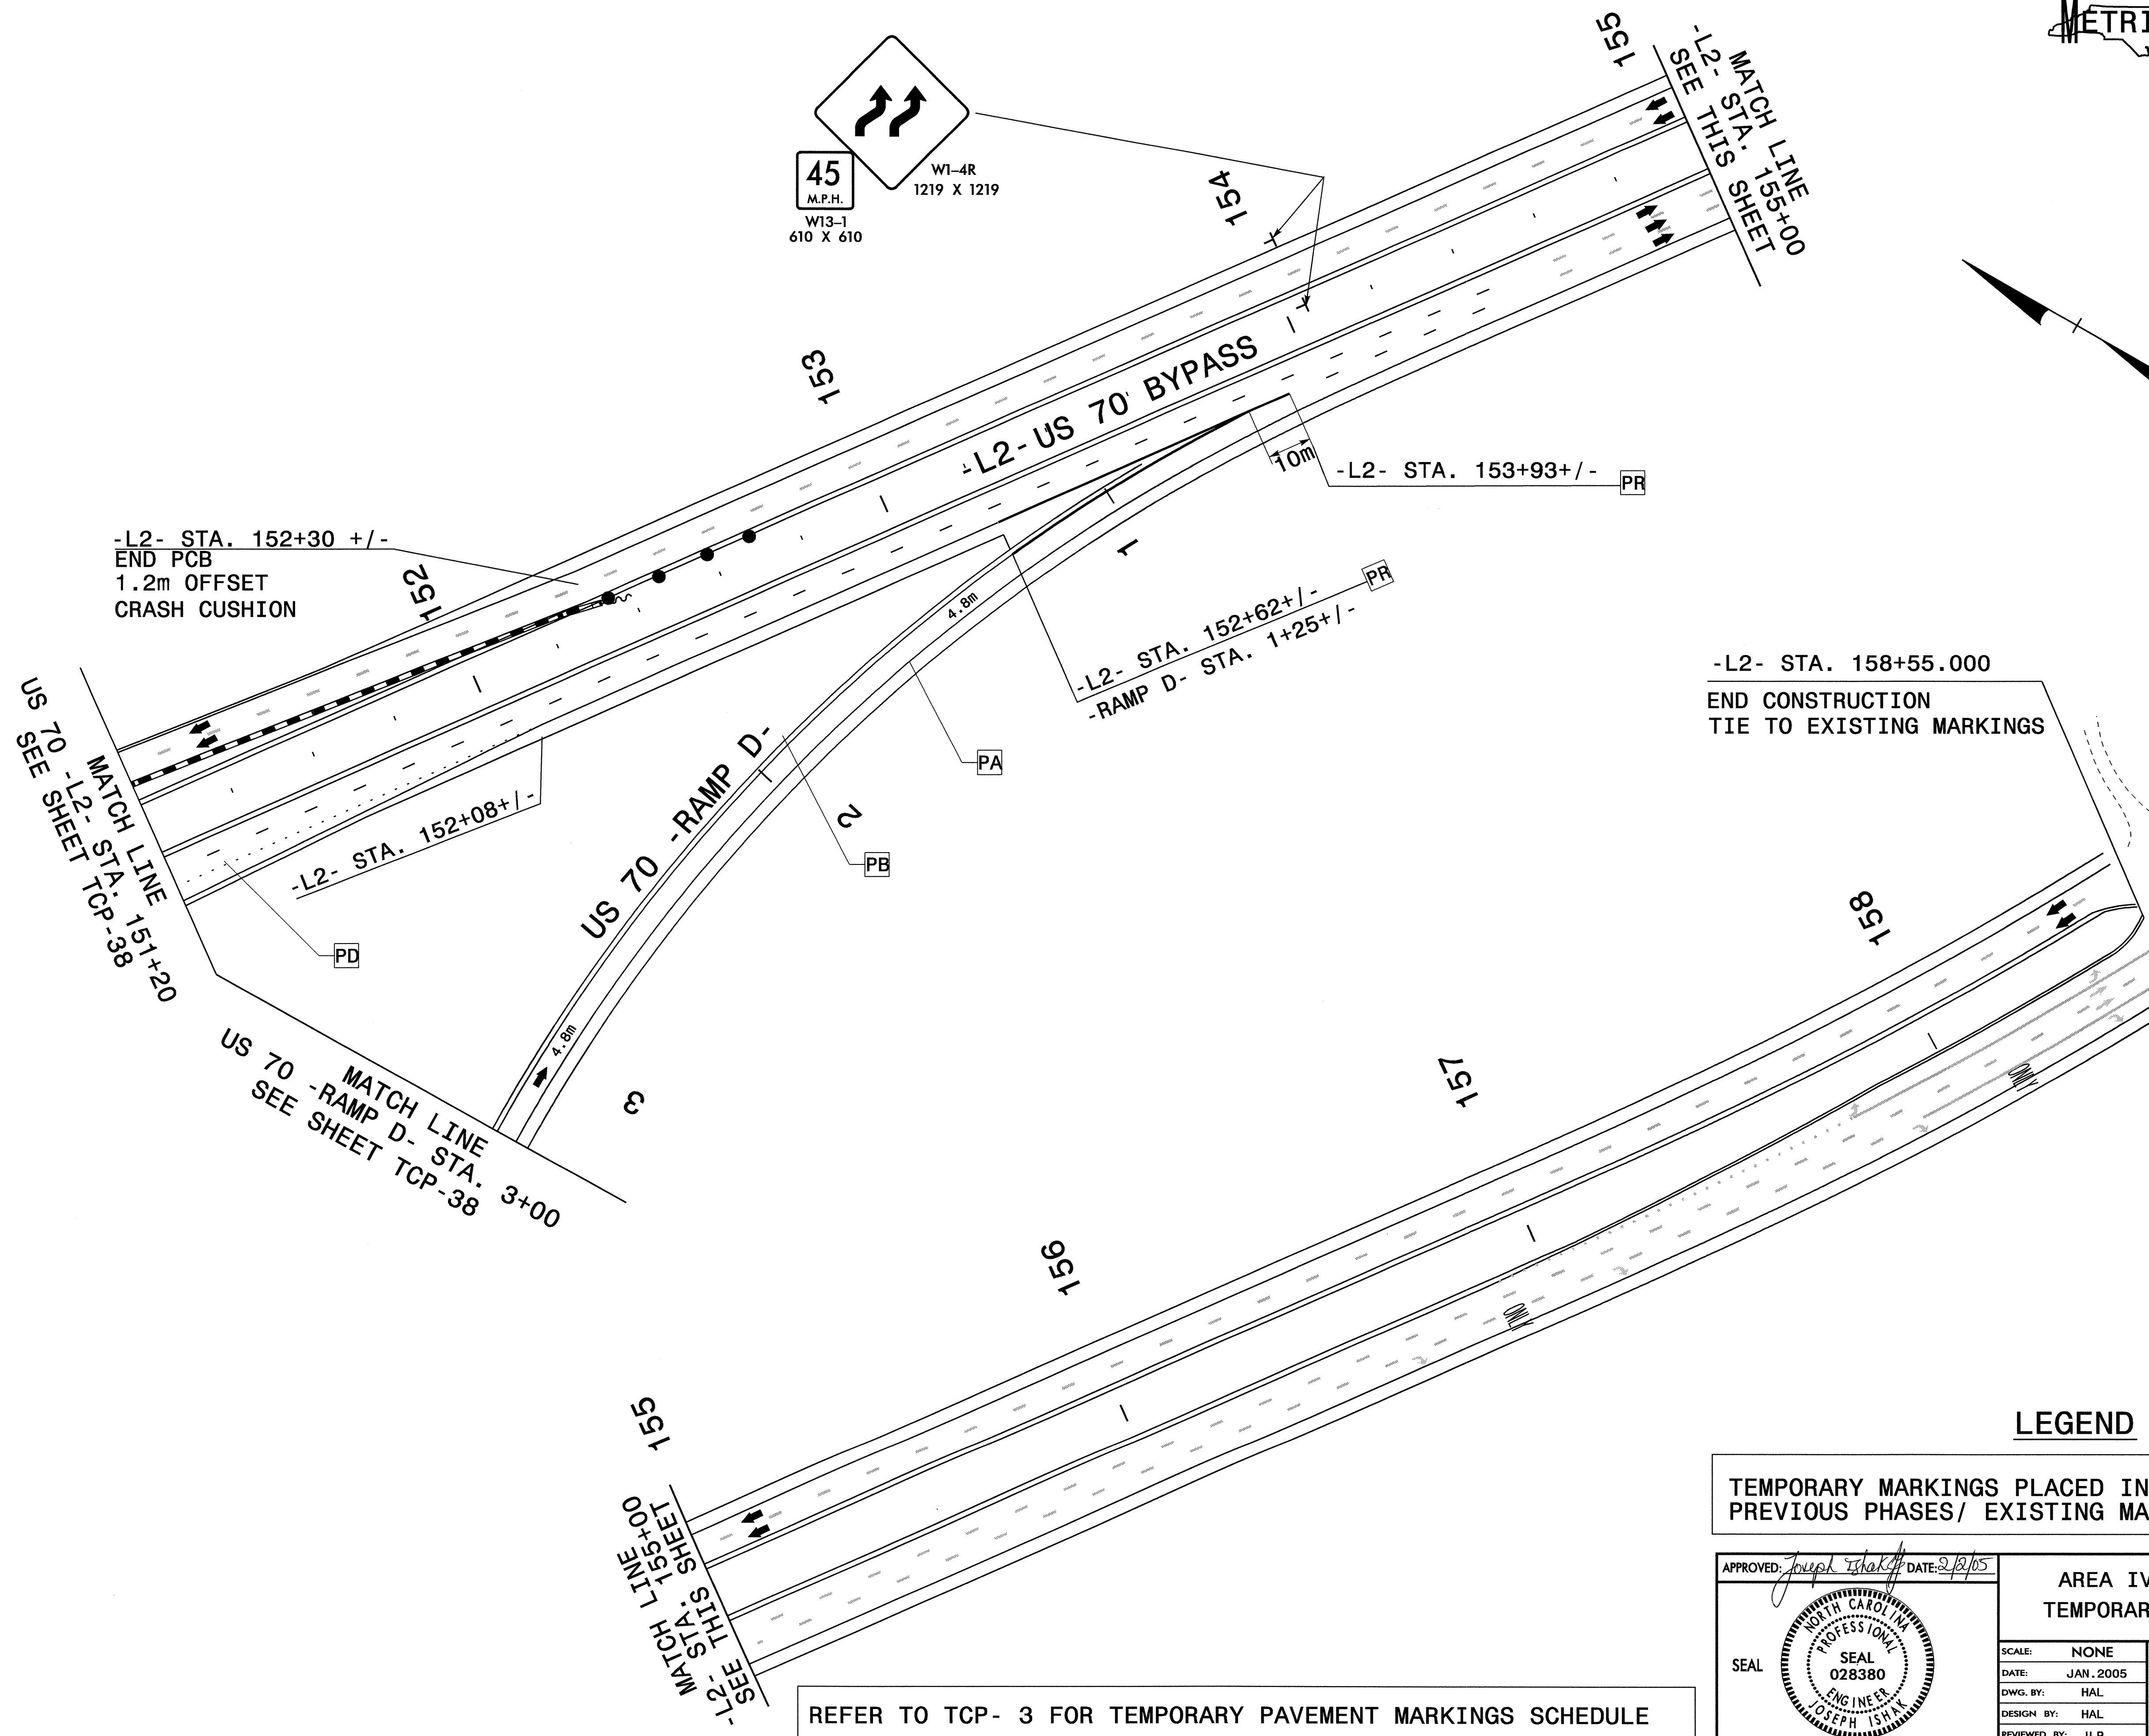


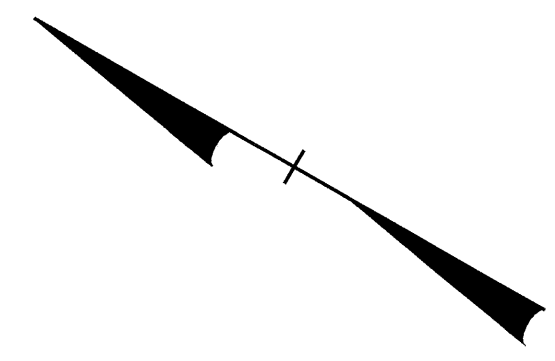

PROJ. REFERENCE NO.	SHEET NO.
R-2552B&C	TCP-45

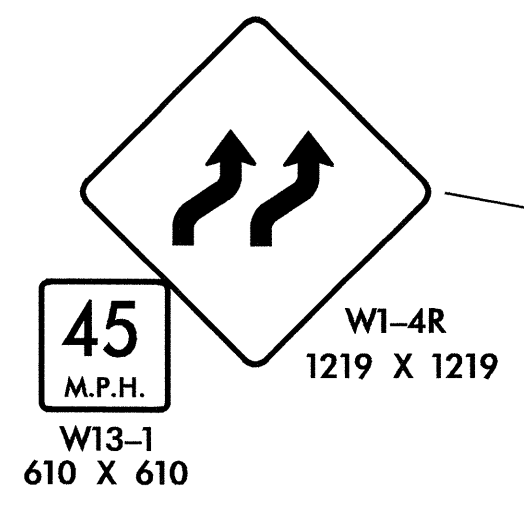

-L2- STA. 158+55.000
END CONSTRUCTION
TIE TO EXISTING MARKINGS

-L2- STA. 152+30 +/-
END PCB
1.2m OFFSET
CRASH CUSHION

US 70 -RAMP D-
MATCH LINE
-L2- STA. 151+20
SEE SHEET TCP-38

US 70 -RAMP D-
MATCH LINE
-RAMP D- STA. 3+00
SEE SHEET TCP-38

MATCH LINE
-L2- STA. 155+00
SEE THIS SHEET TCP-46

REFER TO TCP- 3 FOR TEMPORARY PAVEMENT MARKINGS SCHEDULE

LEGEND

TEMPORARY MARKINGS PLACED IN PREVIOUS PHASES/ EXISTING MARKINGS

APPROVED: *Joseph Ishank* DATE: 2/2/05

AREA IV, PHASE IV - DETAIL 3
TEMPORARY PAVEMENT MARKING PLAN

SCALE:	NONE		REVISIONS
DATE:	JAN. 2005		
DWG. BY:	HAL		
DESIGN BY:	HAL		
REVIEWED BY:	JLP		

01-FEB-2005 07:00
 \\ETS-CCTSONR2552B&C\TCP\AREAIV R-2552B&C.TC.BTop.dgn
 halawindos AT 11/12/04 4:24