



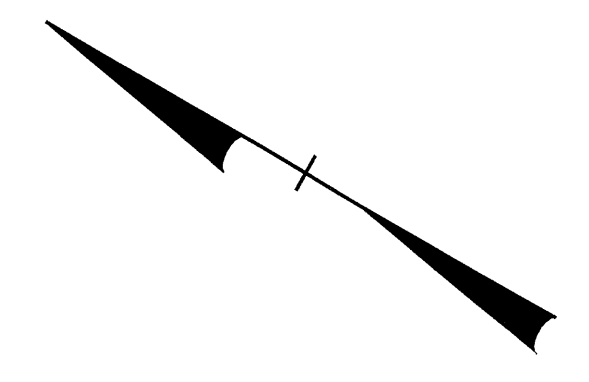

PROJ. REFERENCE NO.	SHEET NO.
R-2552B&C	TCP-43

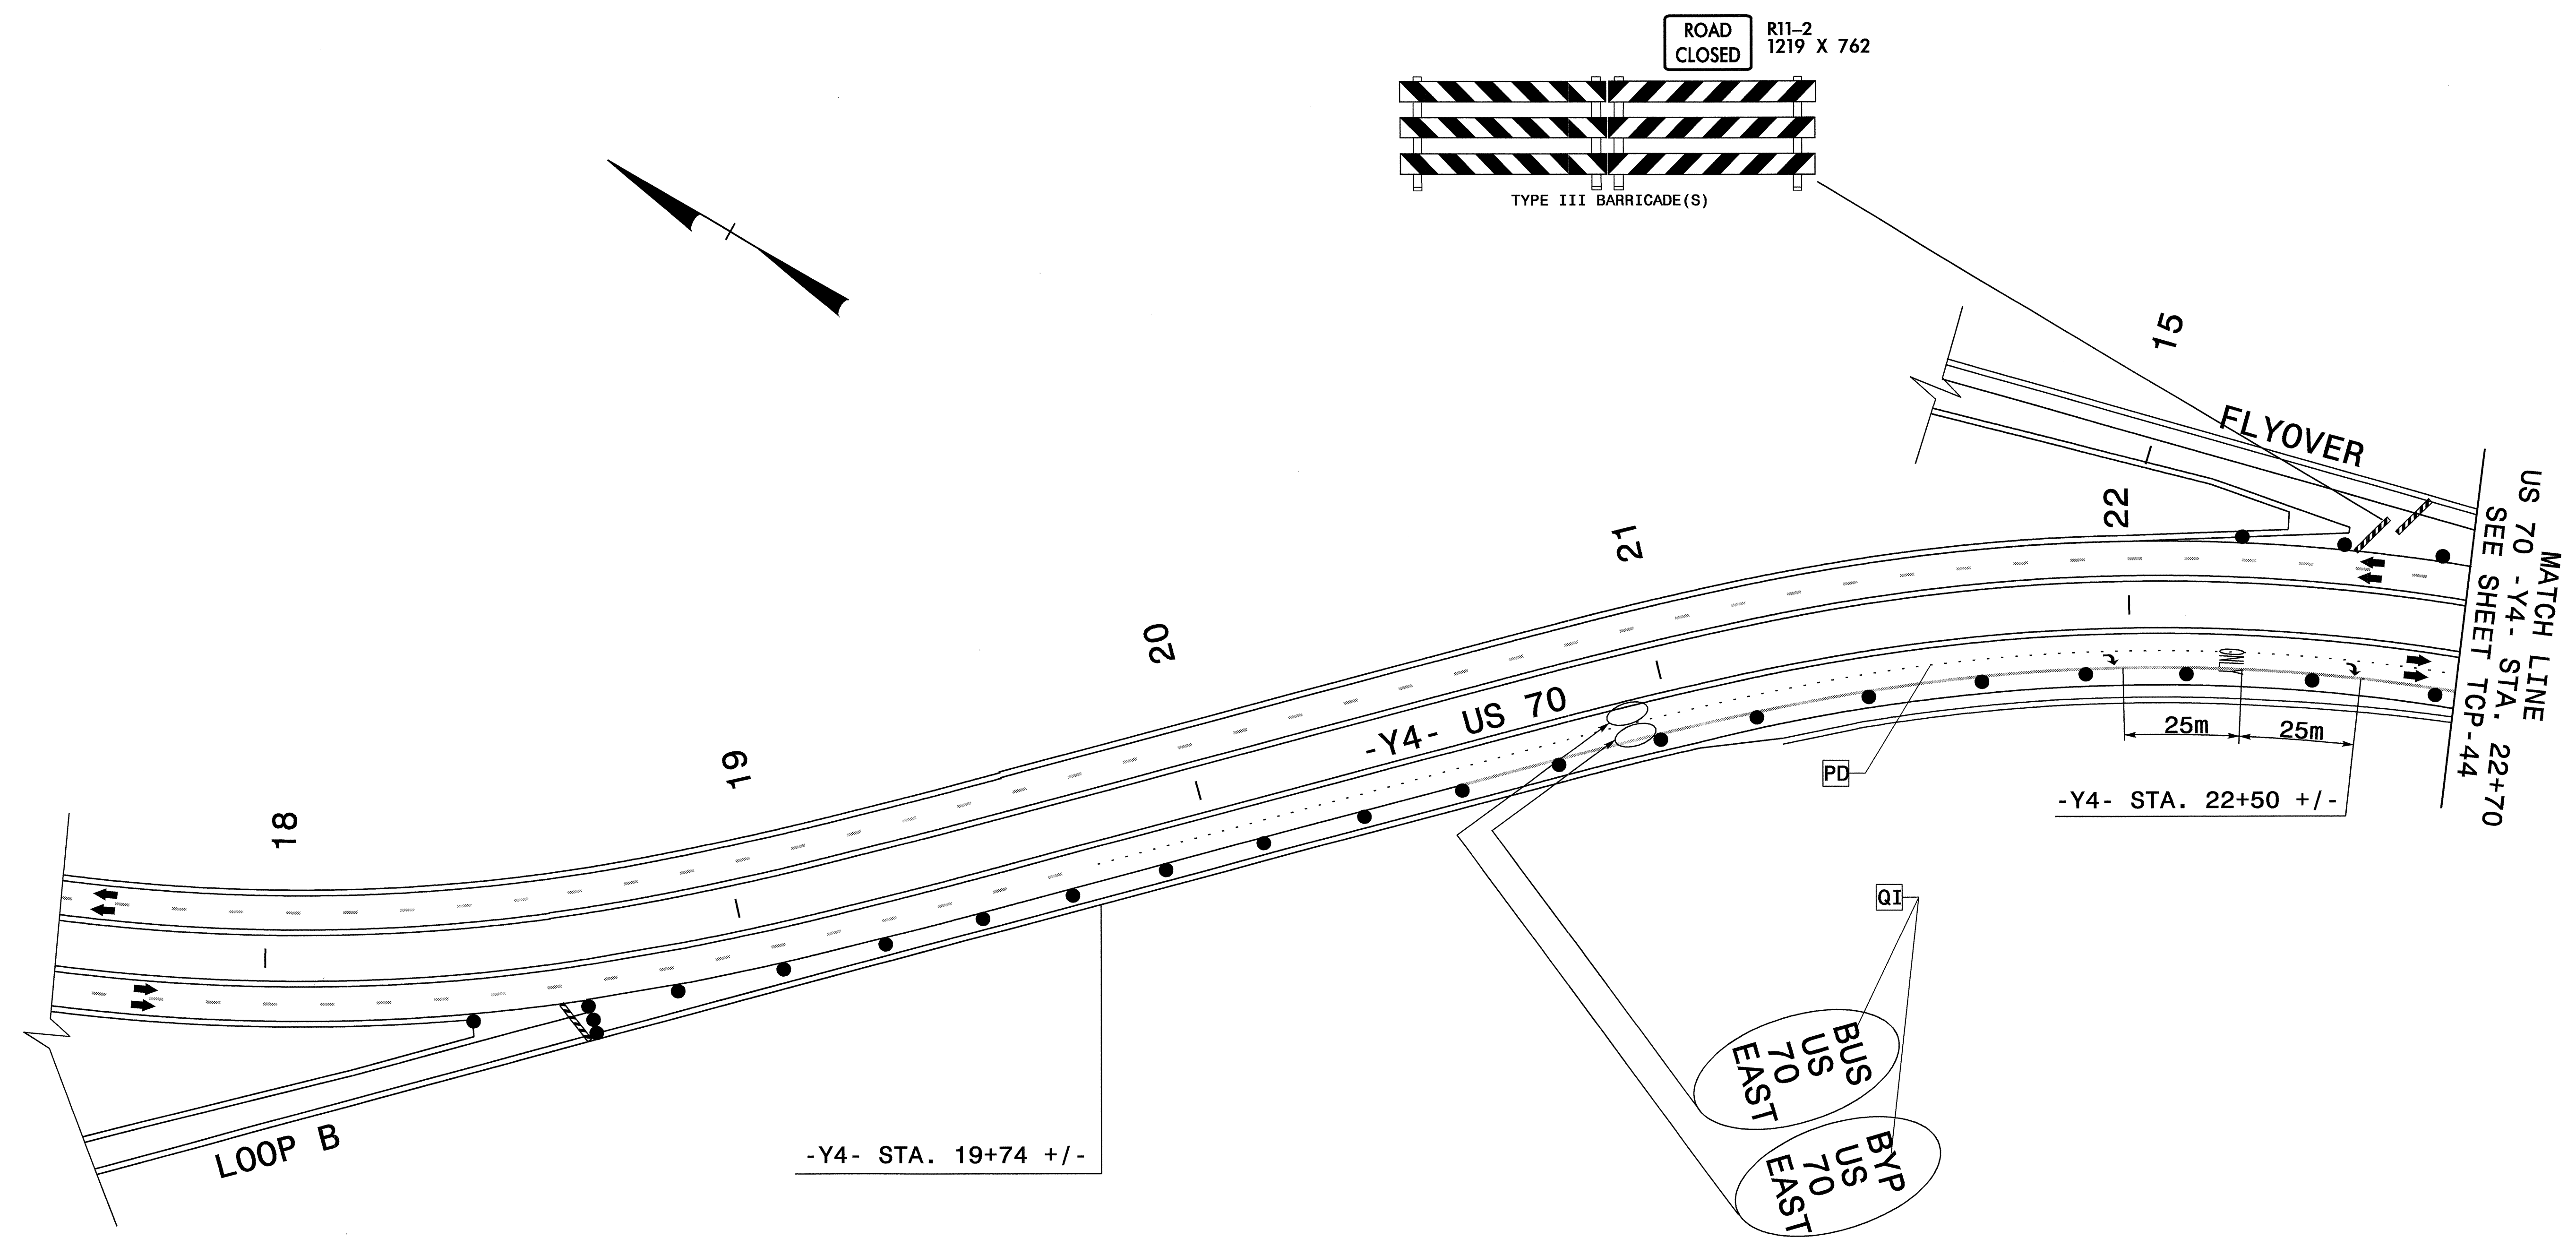

LEGEND


REFER TO TCP- 3 FOR TEMPORARY PAVEMENT MARKINGS SCHEDULE

TEMPORARY MARKINGS PLACED IN PREVIOUS PHASES/ EXISTING MARKINGS

APPROVED: *Joseph Ishak* DATE: 2/2/05

**AREA IV, PHASE IV - DETAIL 1
TEMPORARY PAVEMENT MARKING PLAN**

SCALE:	NONE
DATE:	JAN. 2005
DWG. BY:	HAL
DESIGN BY:	HAL
REVIEWED BY:	JLP

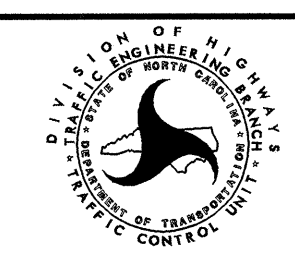

REVISIONS	

17-FEB-2005 08:09
\\ets-cg7s01\AR2552B\TCP\AREAIV R-2552B&C-TC.BTCP.dgn
hal@wincos.com AT 1E1C24250