




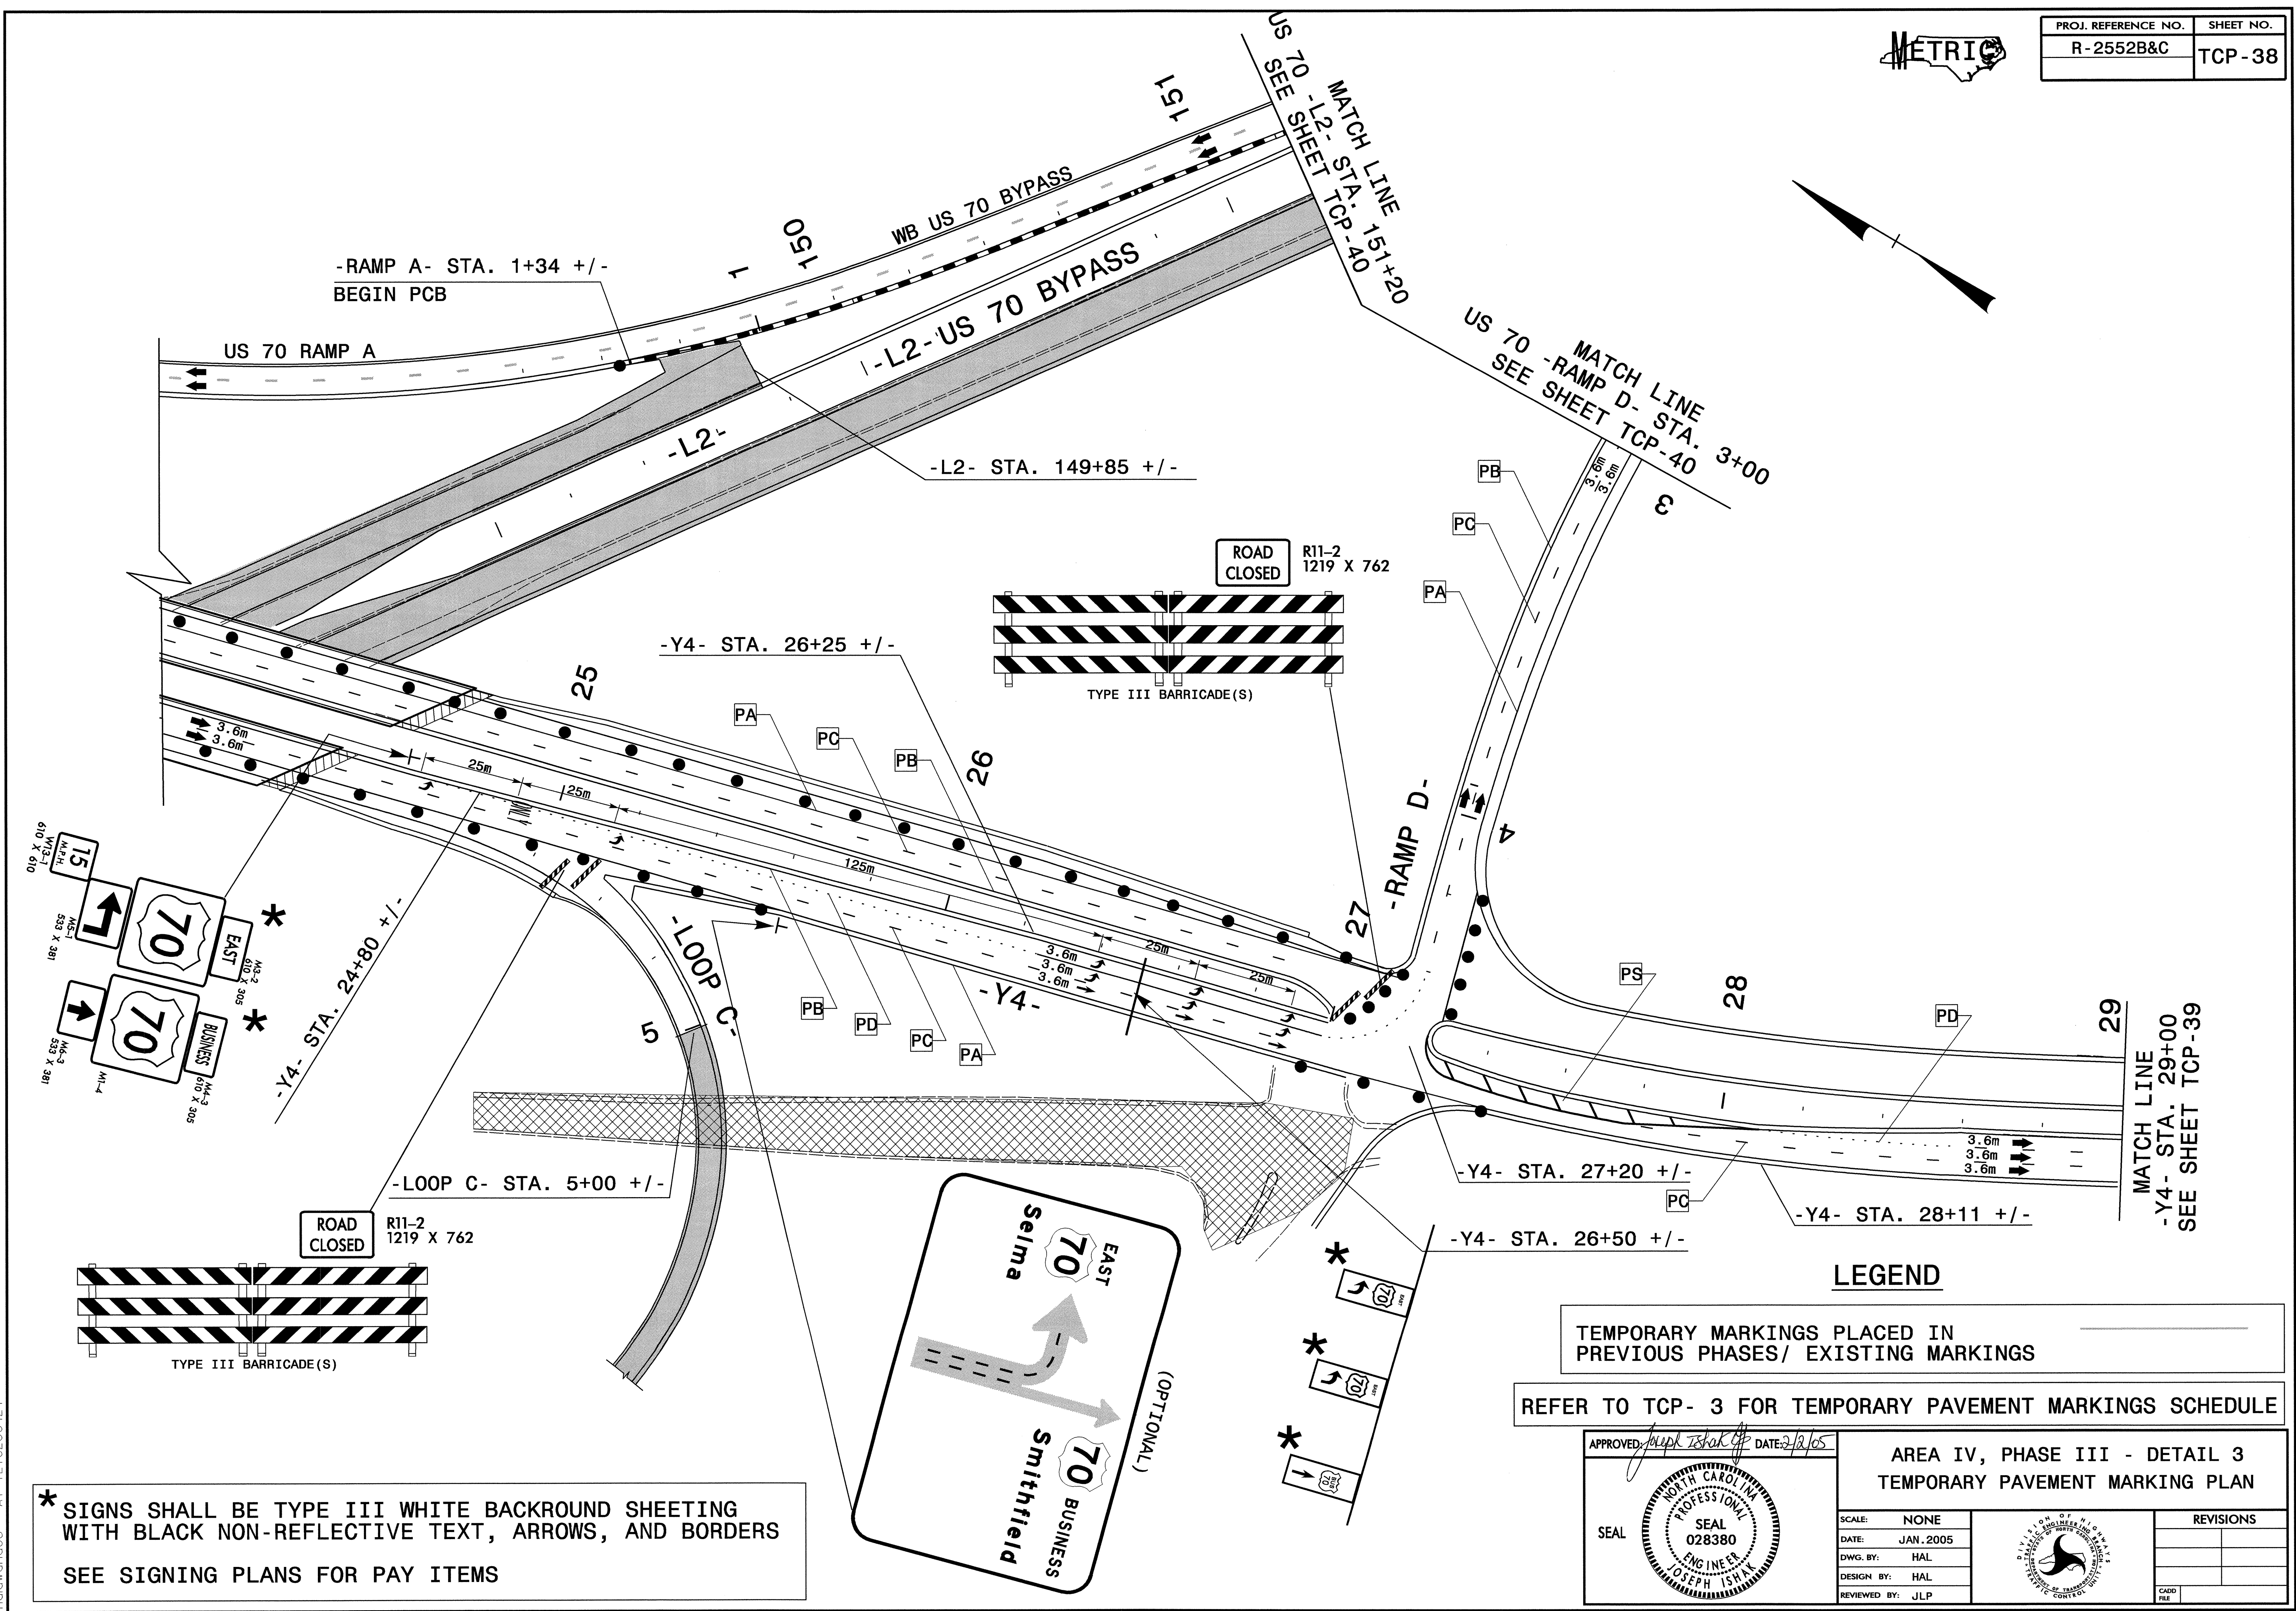

PROJ. REFERENCE NO.	SHEET NO.
R-2552B&C	TCP-38

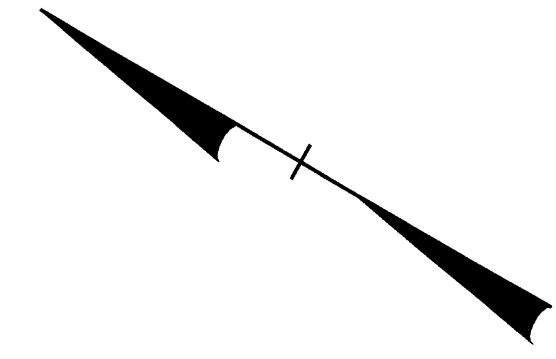

\* SIGNS SHALL BE TYPE III WHITE BACKGROUND SHEETING WITH BLACK NON-REFLECTIVE TEXT, ARROWS, AND BORDERS  
SEE SIGNING PLANS FOR PAY ITEMS

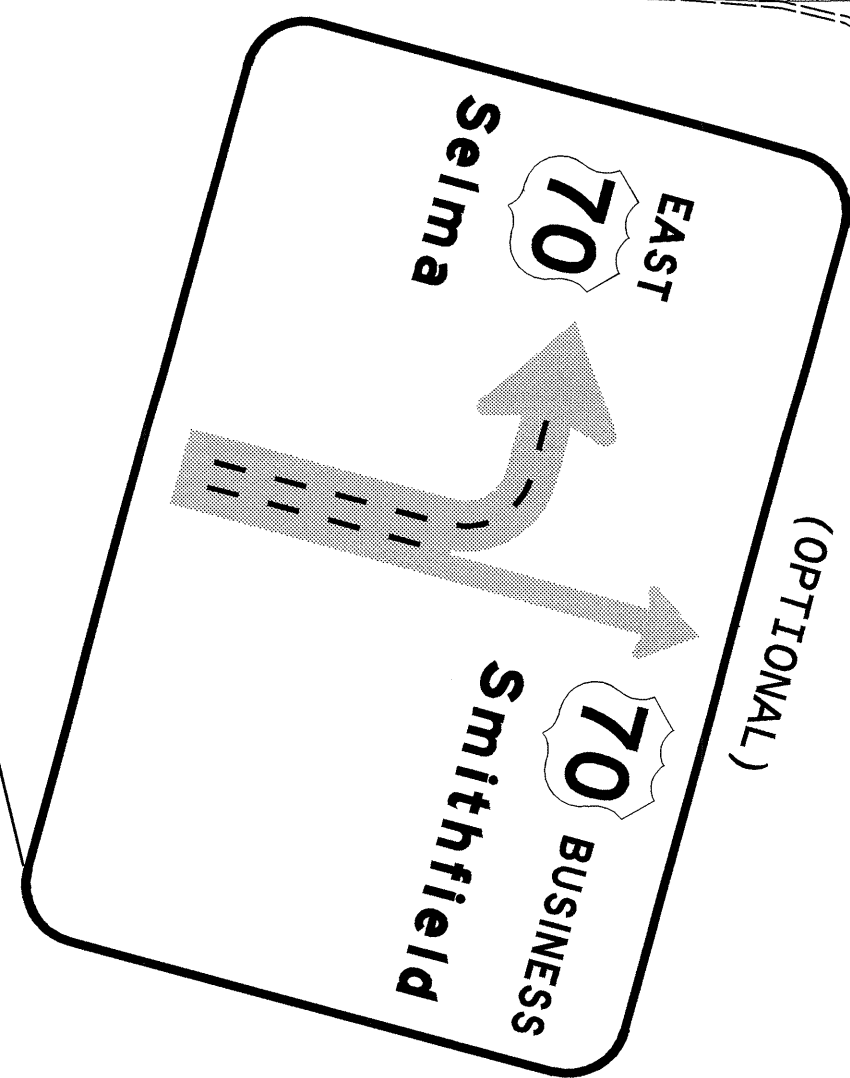

01-FEB-2005 07:05  
 \\ets-c6f501\R2552B&C\TCP\AREAIV R-2552B&C.TC.BTtcp.dgn  
 halawmads AT TETC206424