



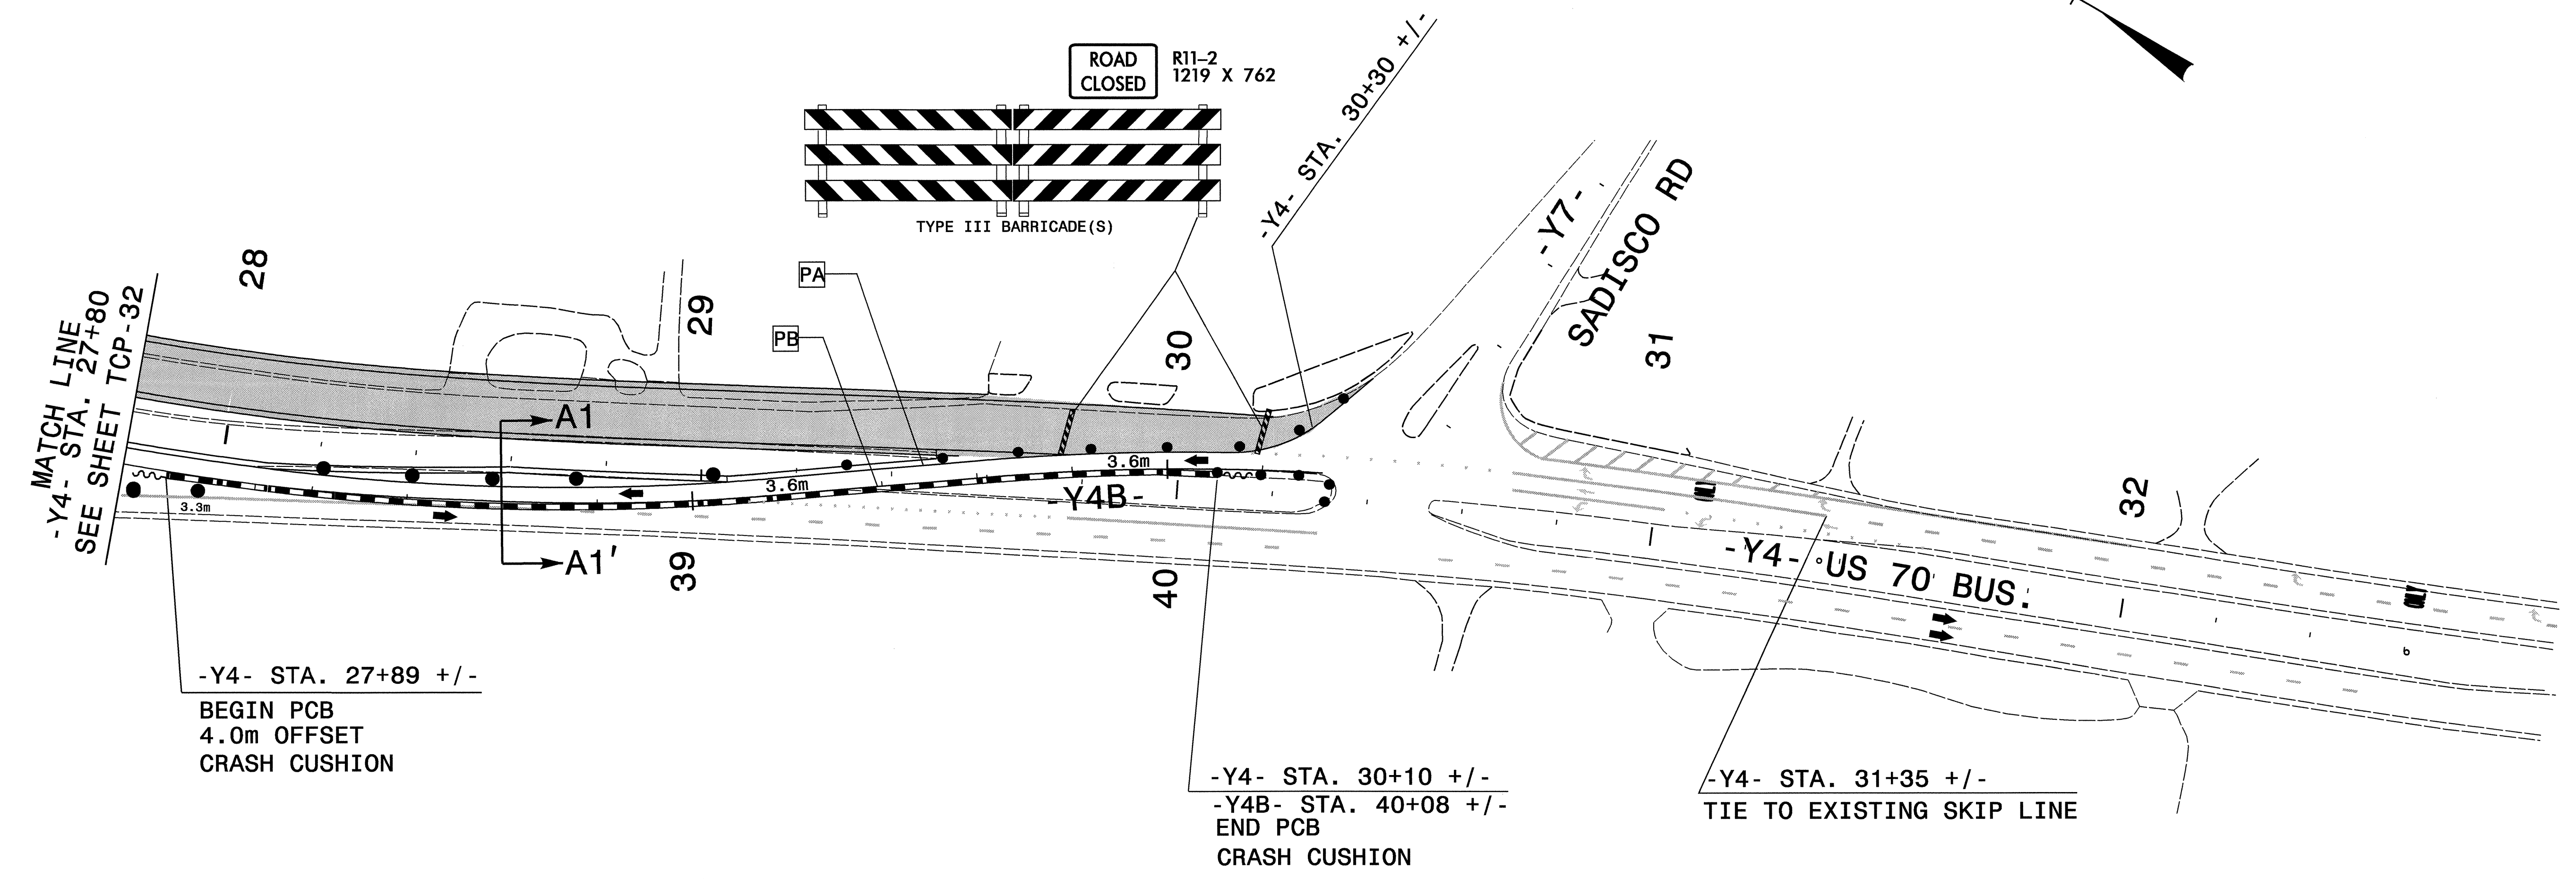

PROJ. REFERENCE NO.	SHEET NO.
R-2552B&C	TCP-33

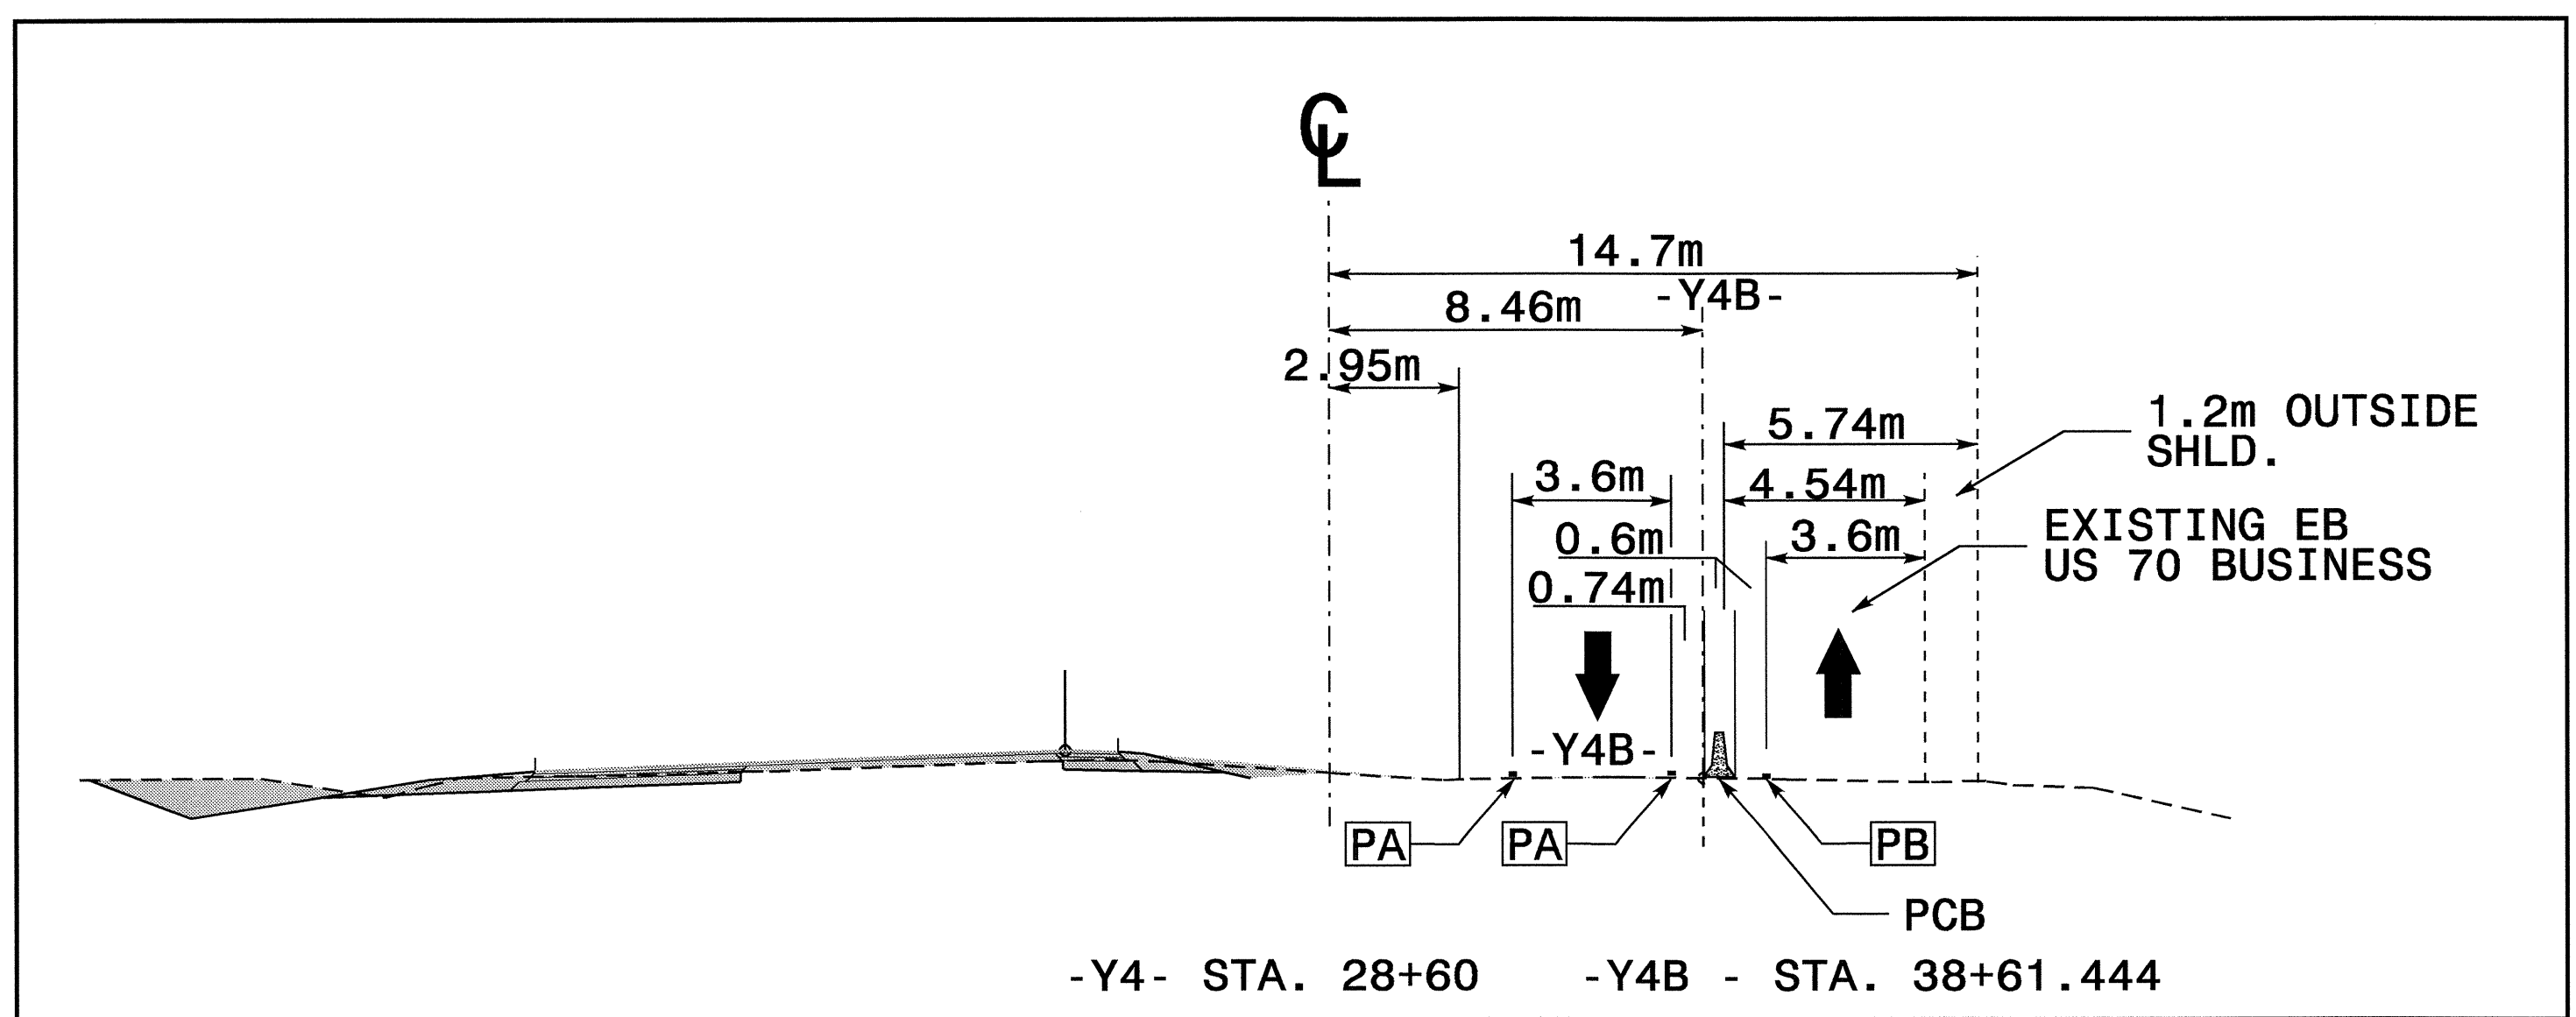

A1-A1'



LEGEND

REFER TO TCP- 3 FOR TEMPORARY PAVEMENT MARKINGS SCHEDULE


TEMPORARY MARKINGS PLACED IN PREVIOUS PHASES/ EXISTING MARKINGS

APPROVED: *Joseph Ishak* DATE: 2/2/05

SEAL
NORTH CAROLINA PROFESSIONAL ENGINEER
SEAL 028380
JOSEPH ISHAK

AREA IV, PHASE II - DETAIL 8
TEMPORARY PAVEMENT MARKING PLAN

SCALE:	NONE
DATE:	JAN. 2005
DWG. BY:	HAL
DESIGN BY:	HAL
REVIEWED BY:	JLP

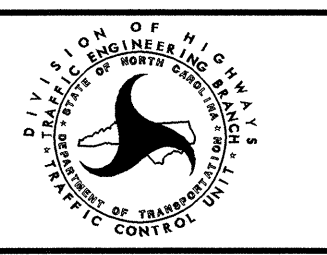

REVISIONS	

01-FEB-2005 07:09
\\ets-cctfso1nr2552b8\tcp\areaiv R-2552B&C.TC.BT\cp.dgn
halawandos AT TETC206424