



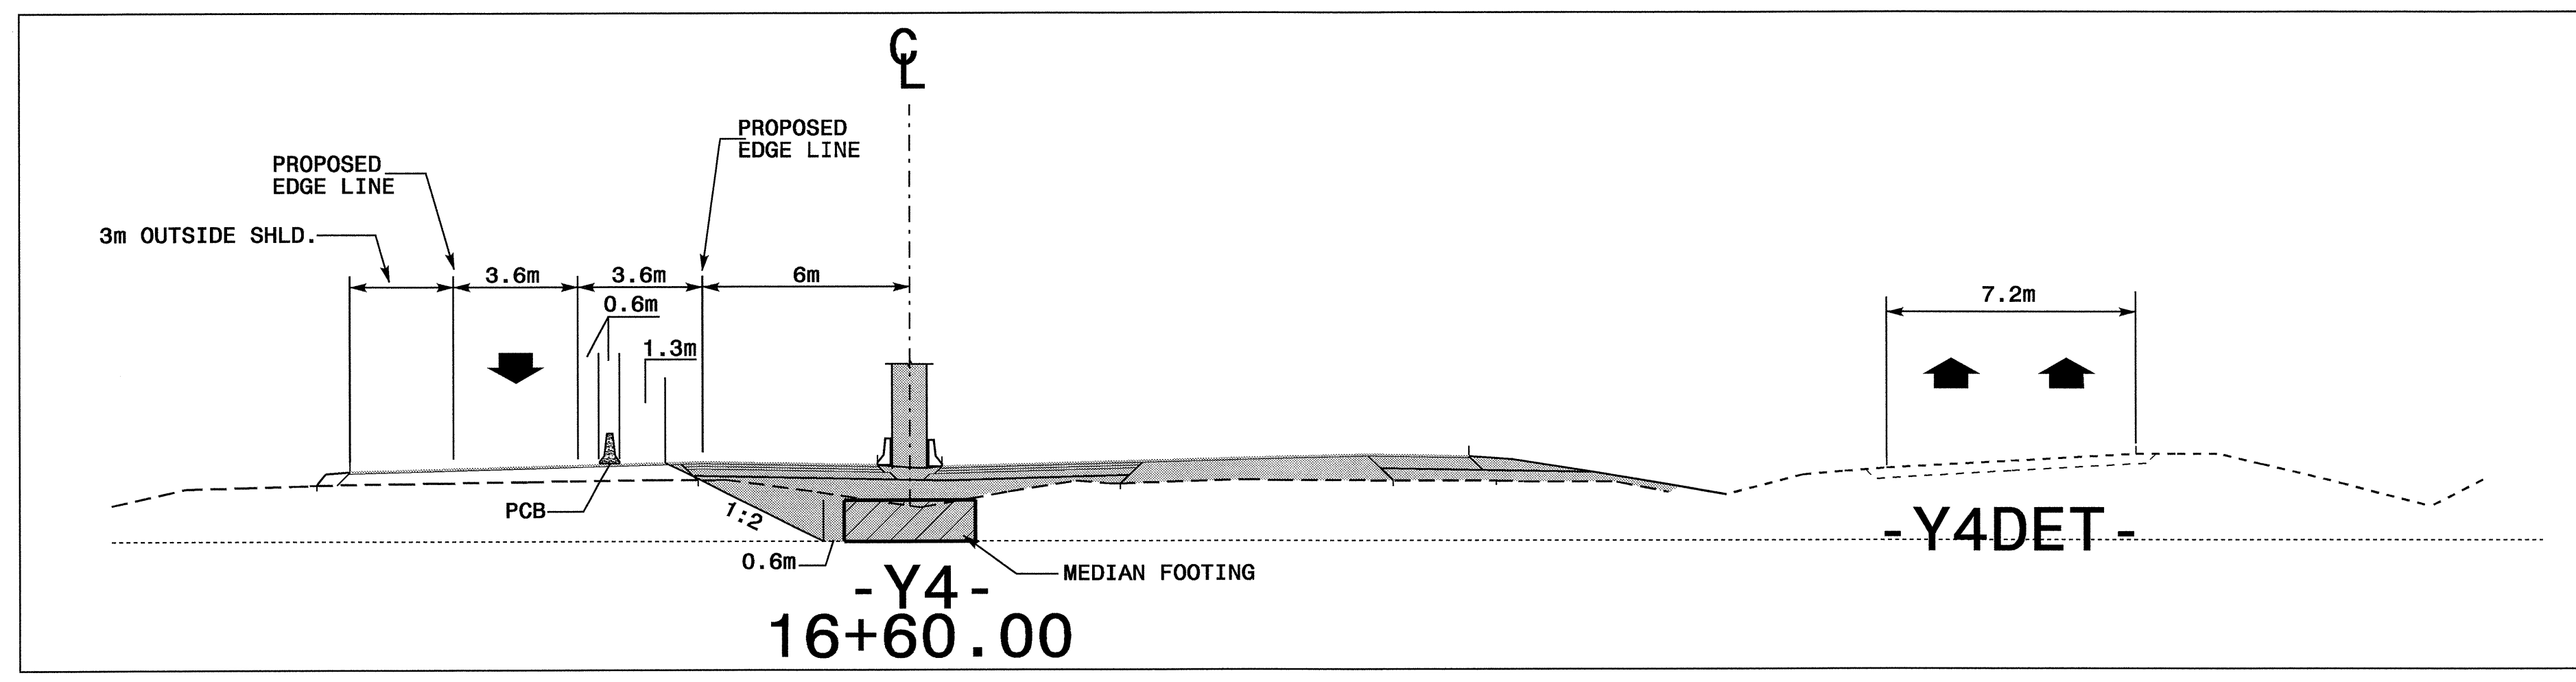

PROJ. REFERENCE NO.	SHEET NO.
R-2552B&C	TCP-31

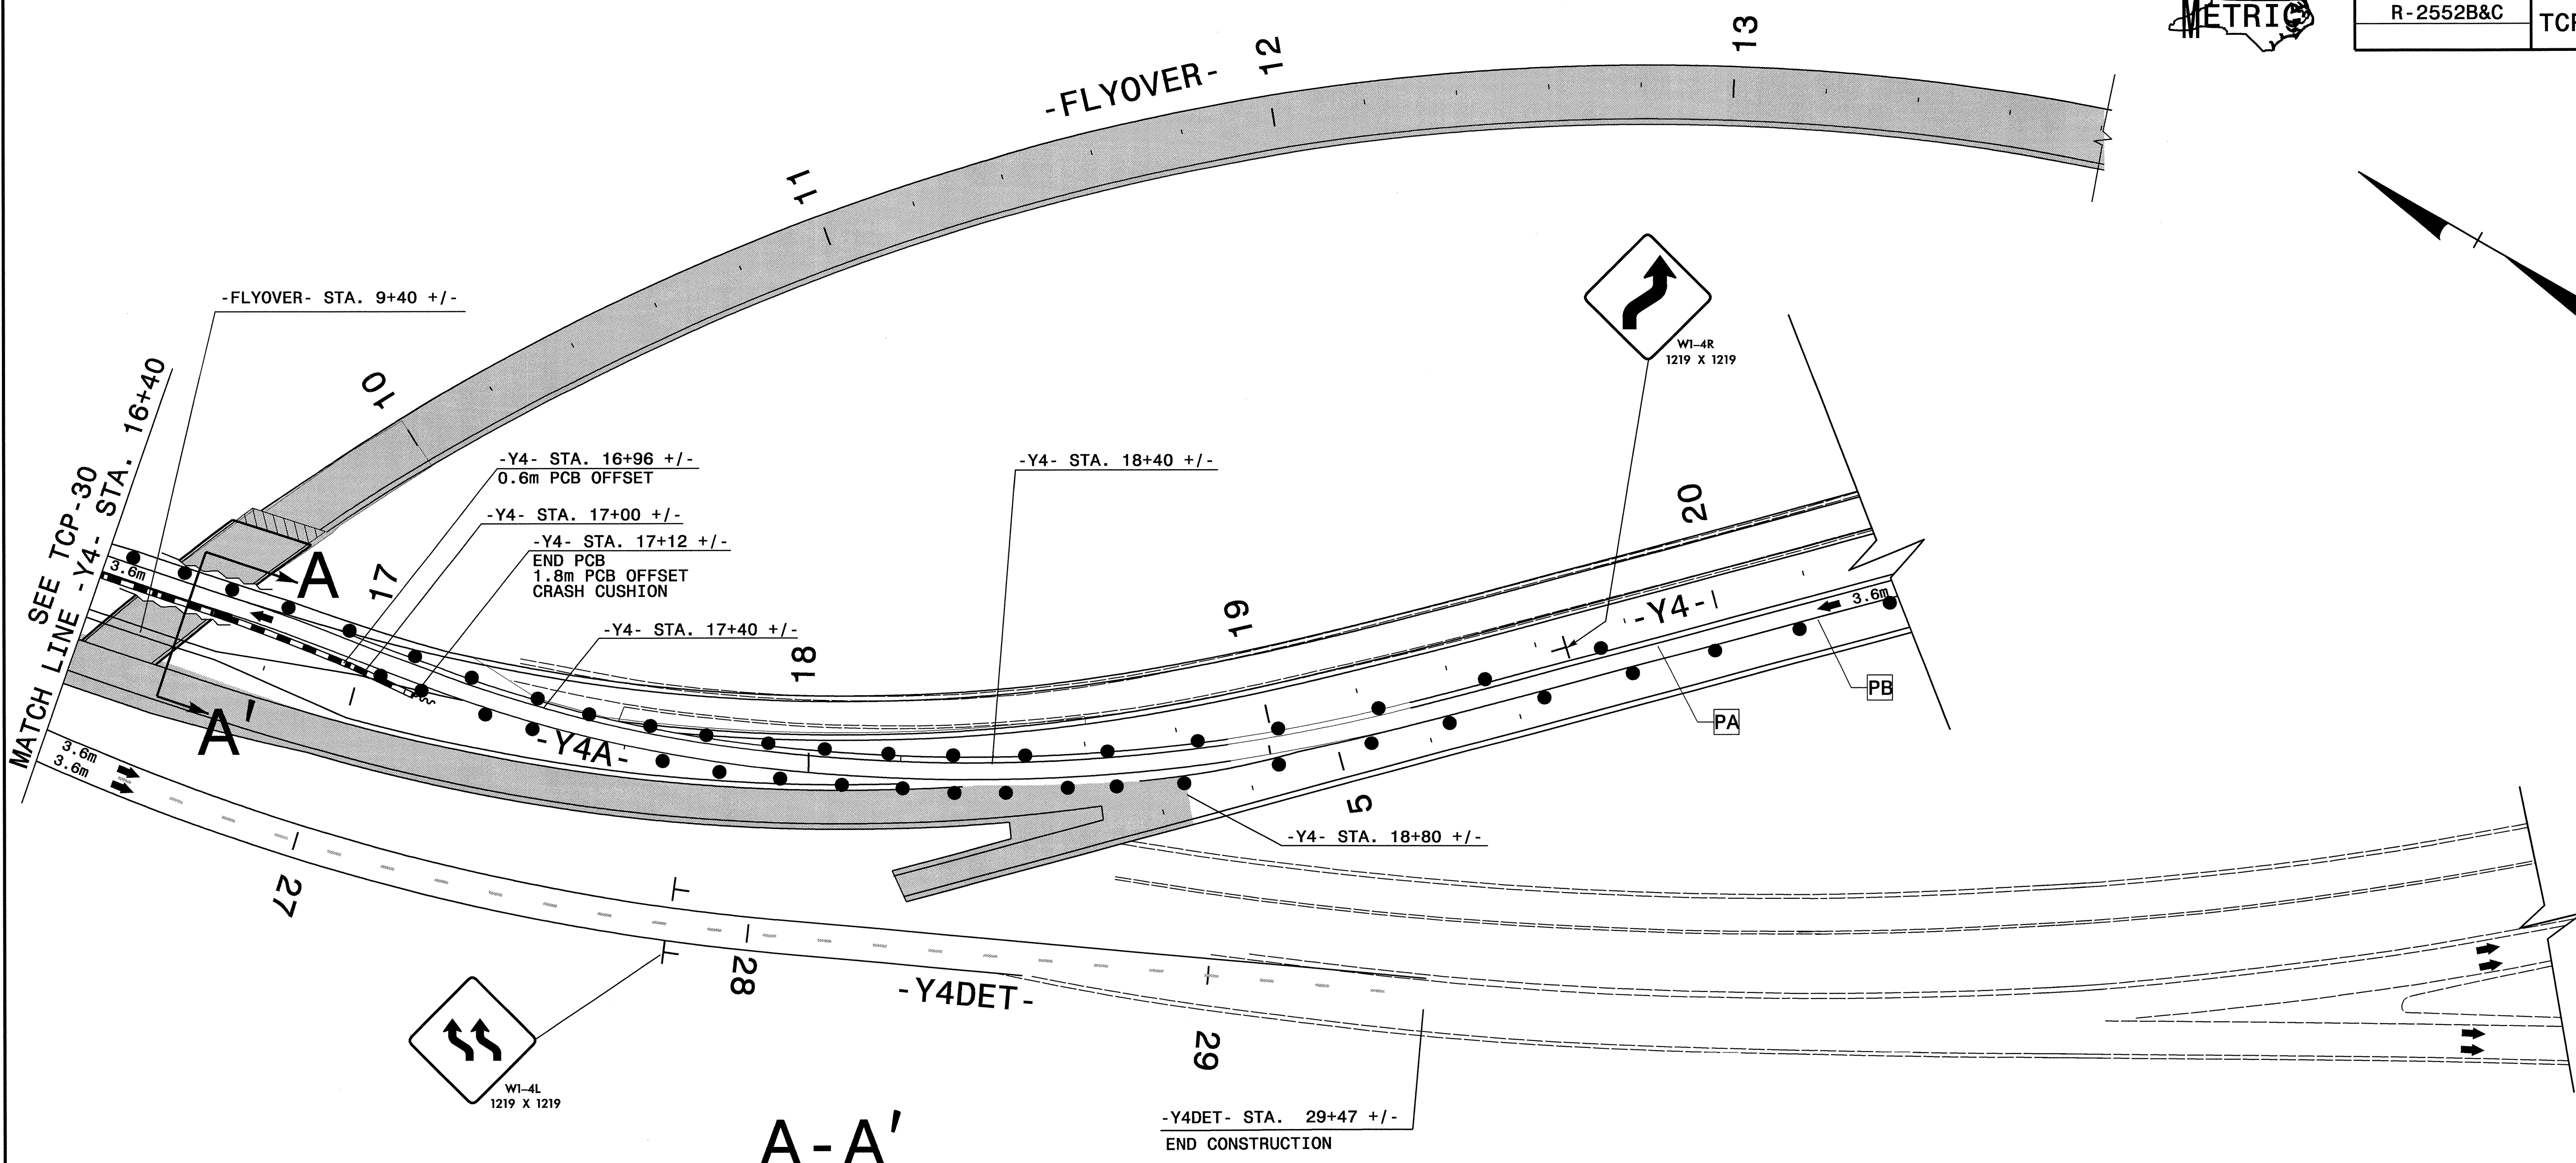

**LEGEND**

REFER TO TCP- 3 FOR TEMPORARY PAVEMENT MARKINGS SCHEDULE

TEMPORARY MARKINGS PLACED IN PREVIOUS PHASES/ EXISTING MARKINGS

APPROVED: *Joseph Ishak* DATE: 2/2/05

SEAL

**AREA IV, PHASE II - DETAIL 6**  
**TEMPORARY PAVEMENT MARKING PLAN**

SCALE:	NONE
DATE:	JAN. 2005
DWG. BY:	HAL
DESIGN BY:	HAL
REVIEWED BY:	JLP



REVISIONS	

01-FEB-2005 07:10 \\nets-ccr\fs01\AR2552B\TCP\AREAIV R-2552B&C.TC.BTtcp.dgn