



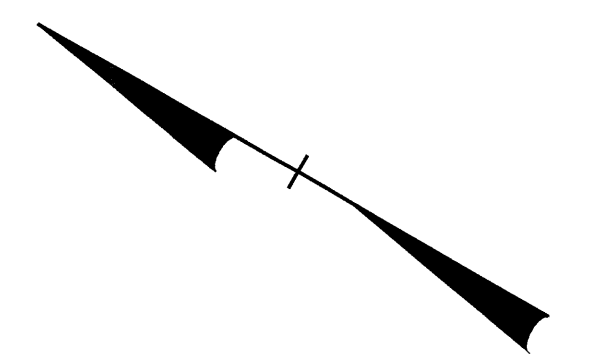

PROJ. REFERENCE NO.	SHEET NO.
R-2552B&C	TCP-21

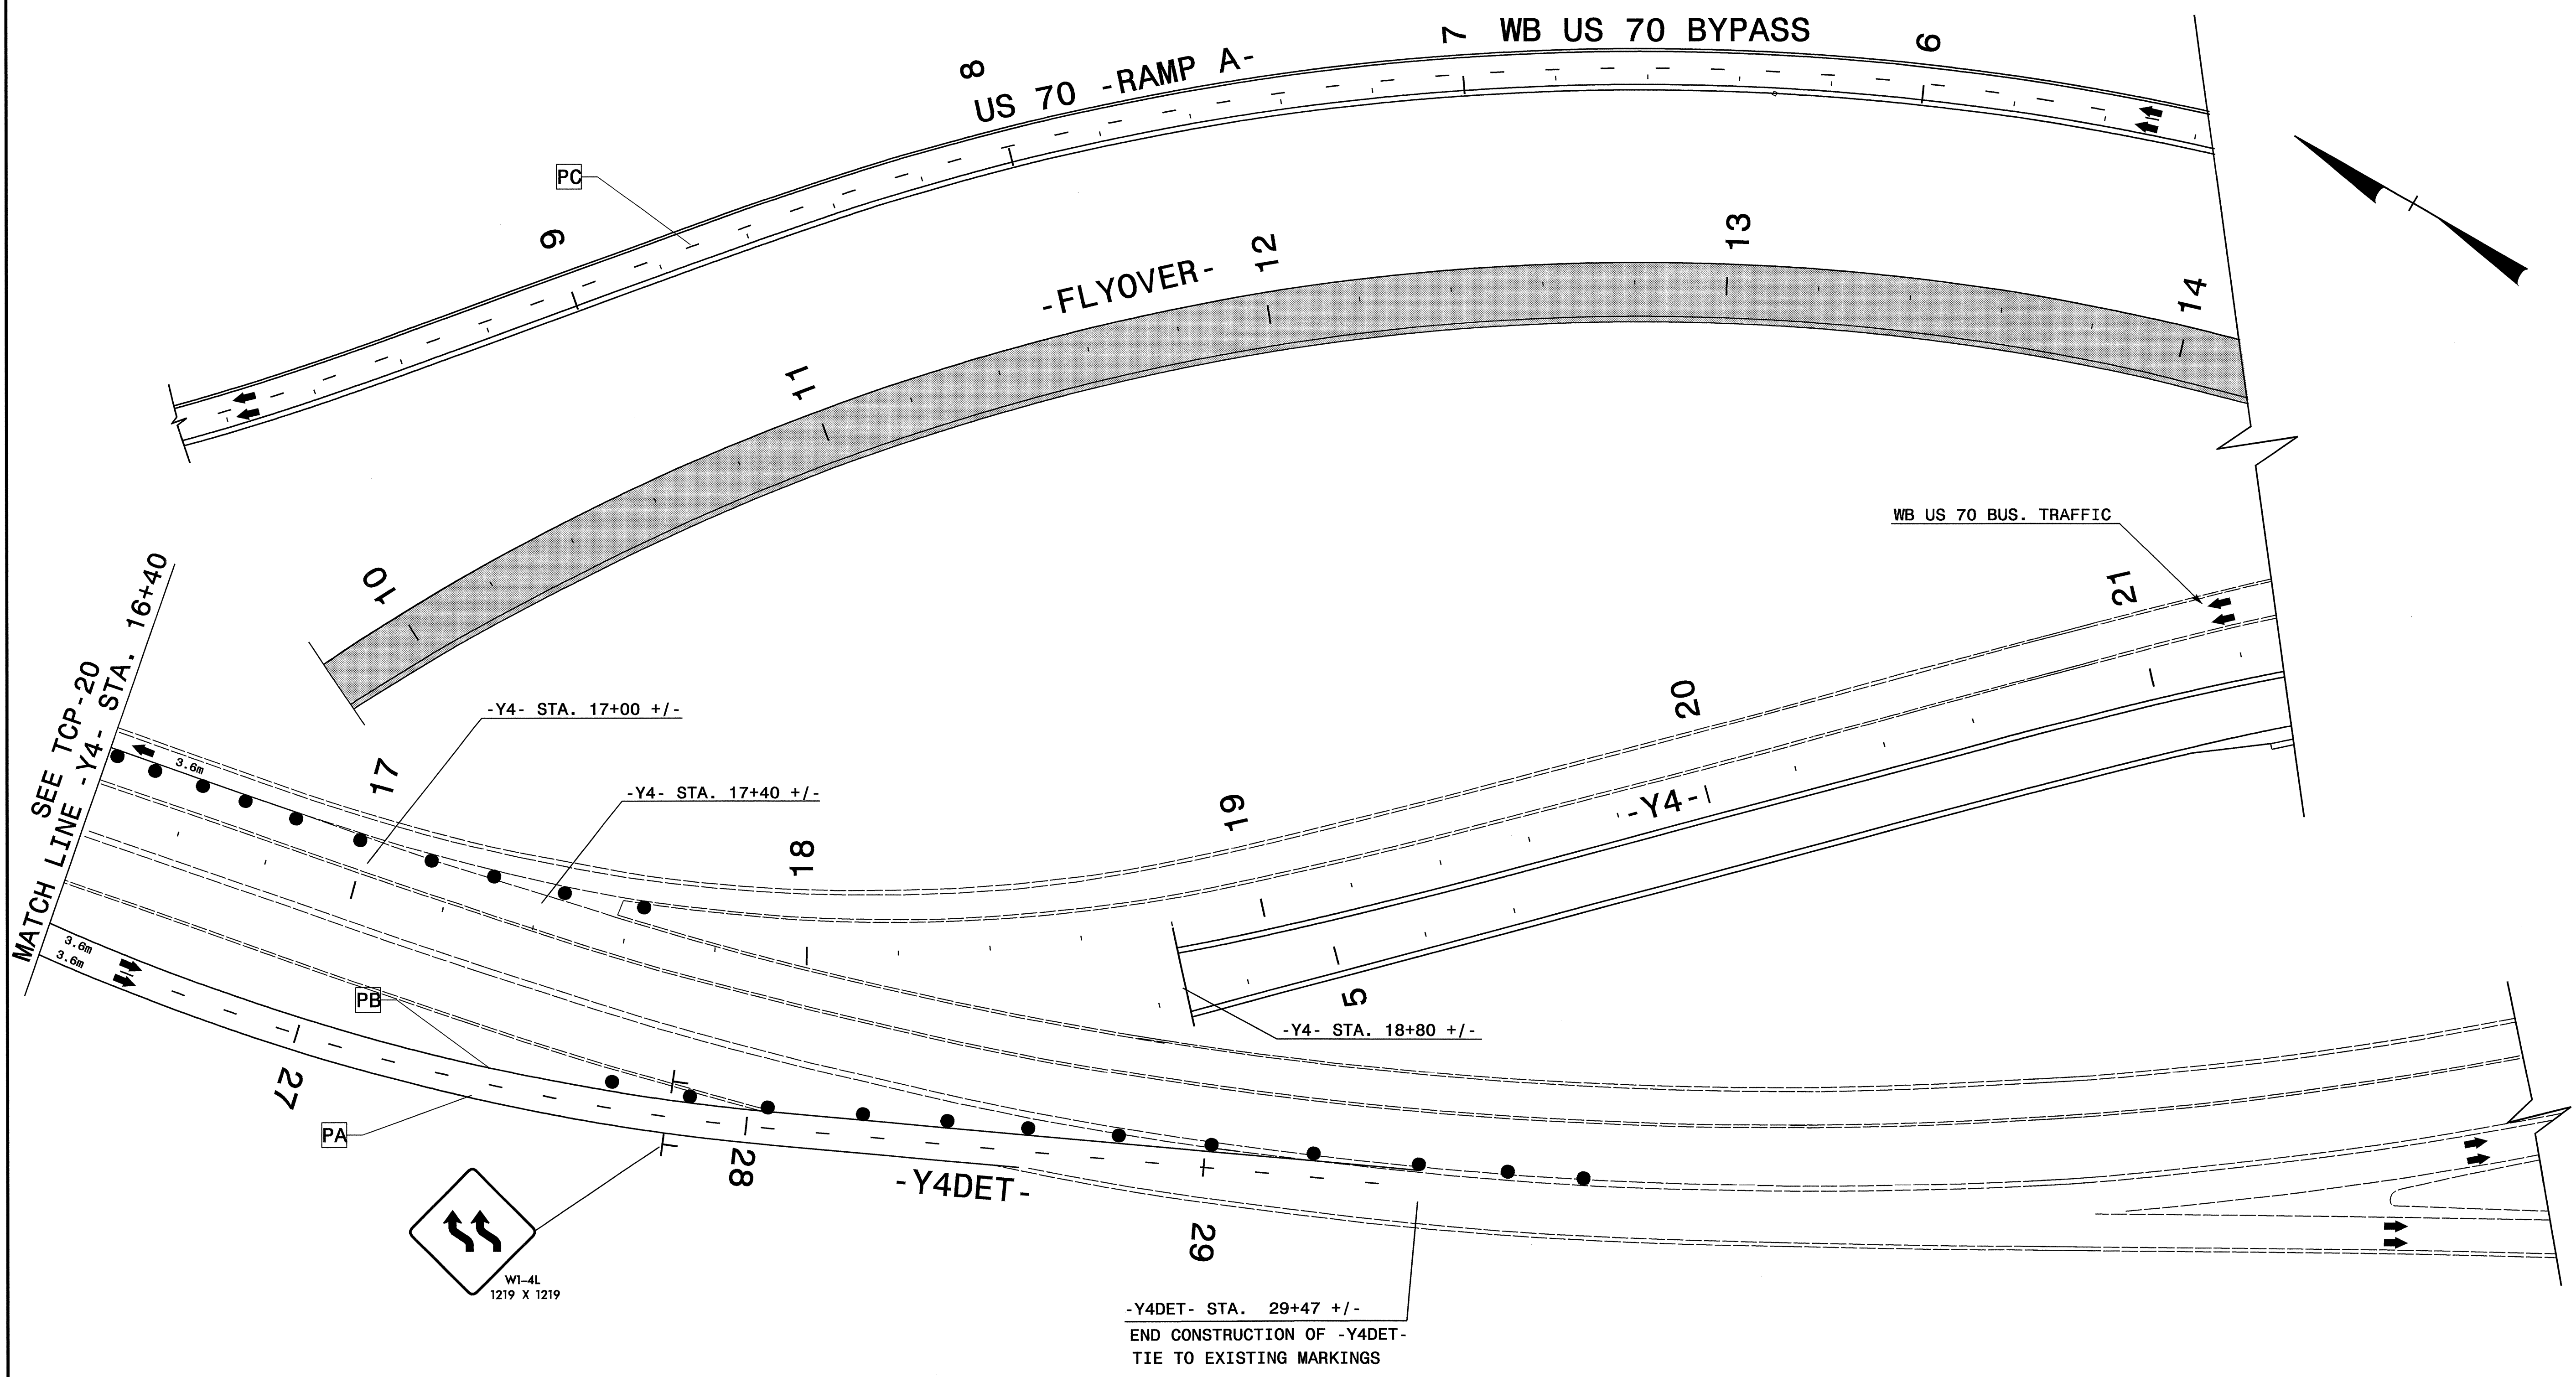

01-FEB-2005 07:14
 \\ets-ccf\01\R2552B&C\TCP\AREA IV R-2552B&C-TC.BTCP.dgn
 halawandos AT TETC206424

REFER TO TCP-3 FOR TEMPORARY PAVEMENT MARKINGS SCHEDULE

APPROVED: <i>Joseph Ishak</i> DATE: 2/2/05	AREA IV, PHASE I - DETAIL 6									
	SCALE: NONE									
	DATE: JAN. 2005									
	DWG. BY: HAL									
	DESIGN BY: HAL									
REVIEWED BY: JLP	<table border="1" style="width: 100%;"> <thead> <tr> <th colspan="2">REVISIONS</th> </tr> </thead> <tbody> <tr> <td> </td> <td> </td> </tr> <tr> <td> </td> <td> </td> </tr> <tr> <td> </td> <td> </td> </tr> </tbody> </table>		REVISIONS							
REVISIONS										