



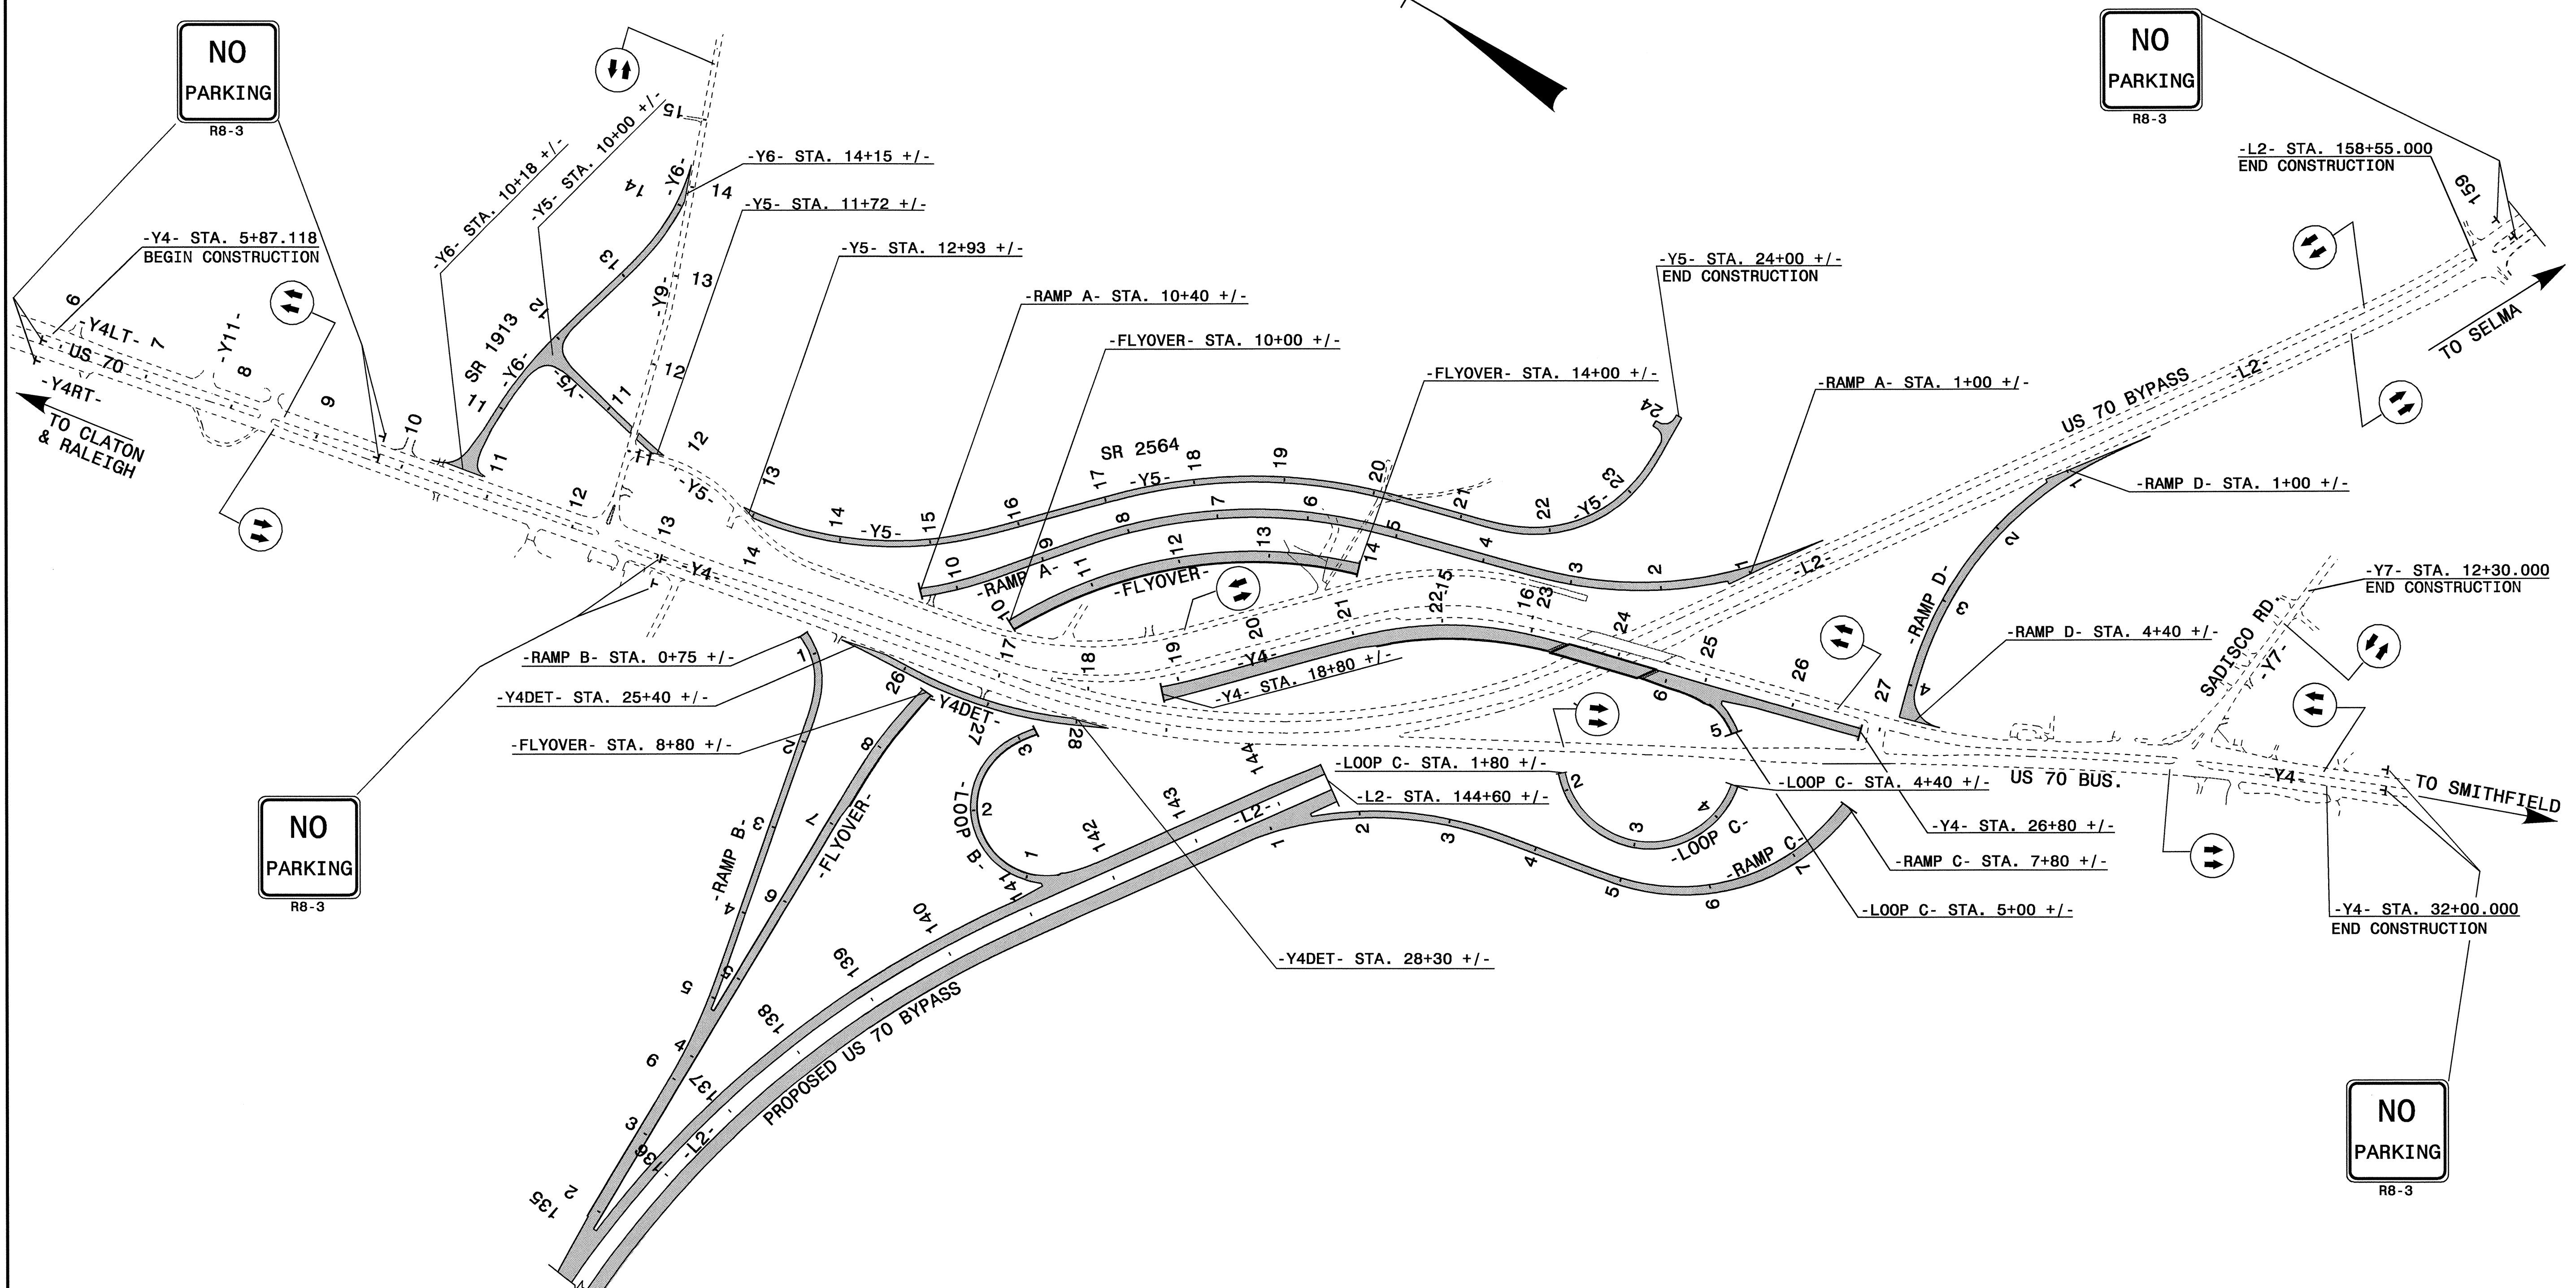

PROJ. REFERENCE NO.	SHEET NO.
R-2552B&C	TCP-15

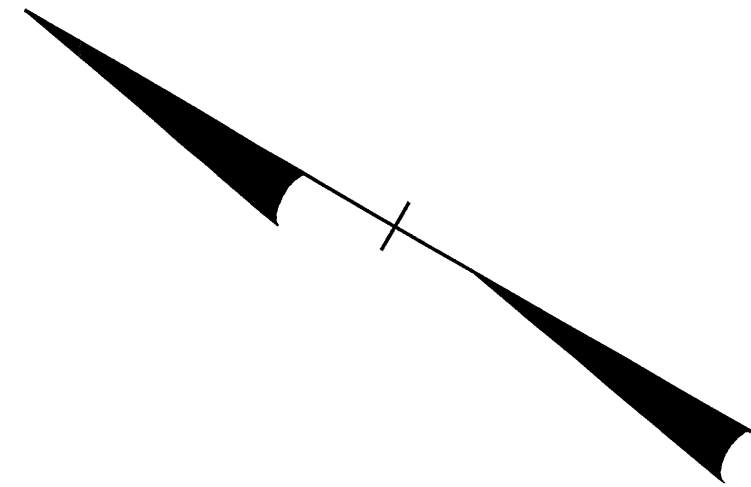

01-FEB-2005 07:45  
 \\ets-cctf\01\2552B&C\TCP\AREAIV R-2552B&C.TC.BTop.dgn  
 halawndos AT TETC206424

APPROVED: <i>Joseph Ishak</i> DATE: 2/2/05		<b>AREA IV PHASE I OVERVIEW</b>	
		DATE: JAN. 2005	REVISIONS
DWG. BY: HAL			
DESIGN BY: HAL			
REVIEWED BY: JLP			