



AREA I OVERVIEW

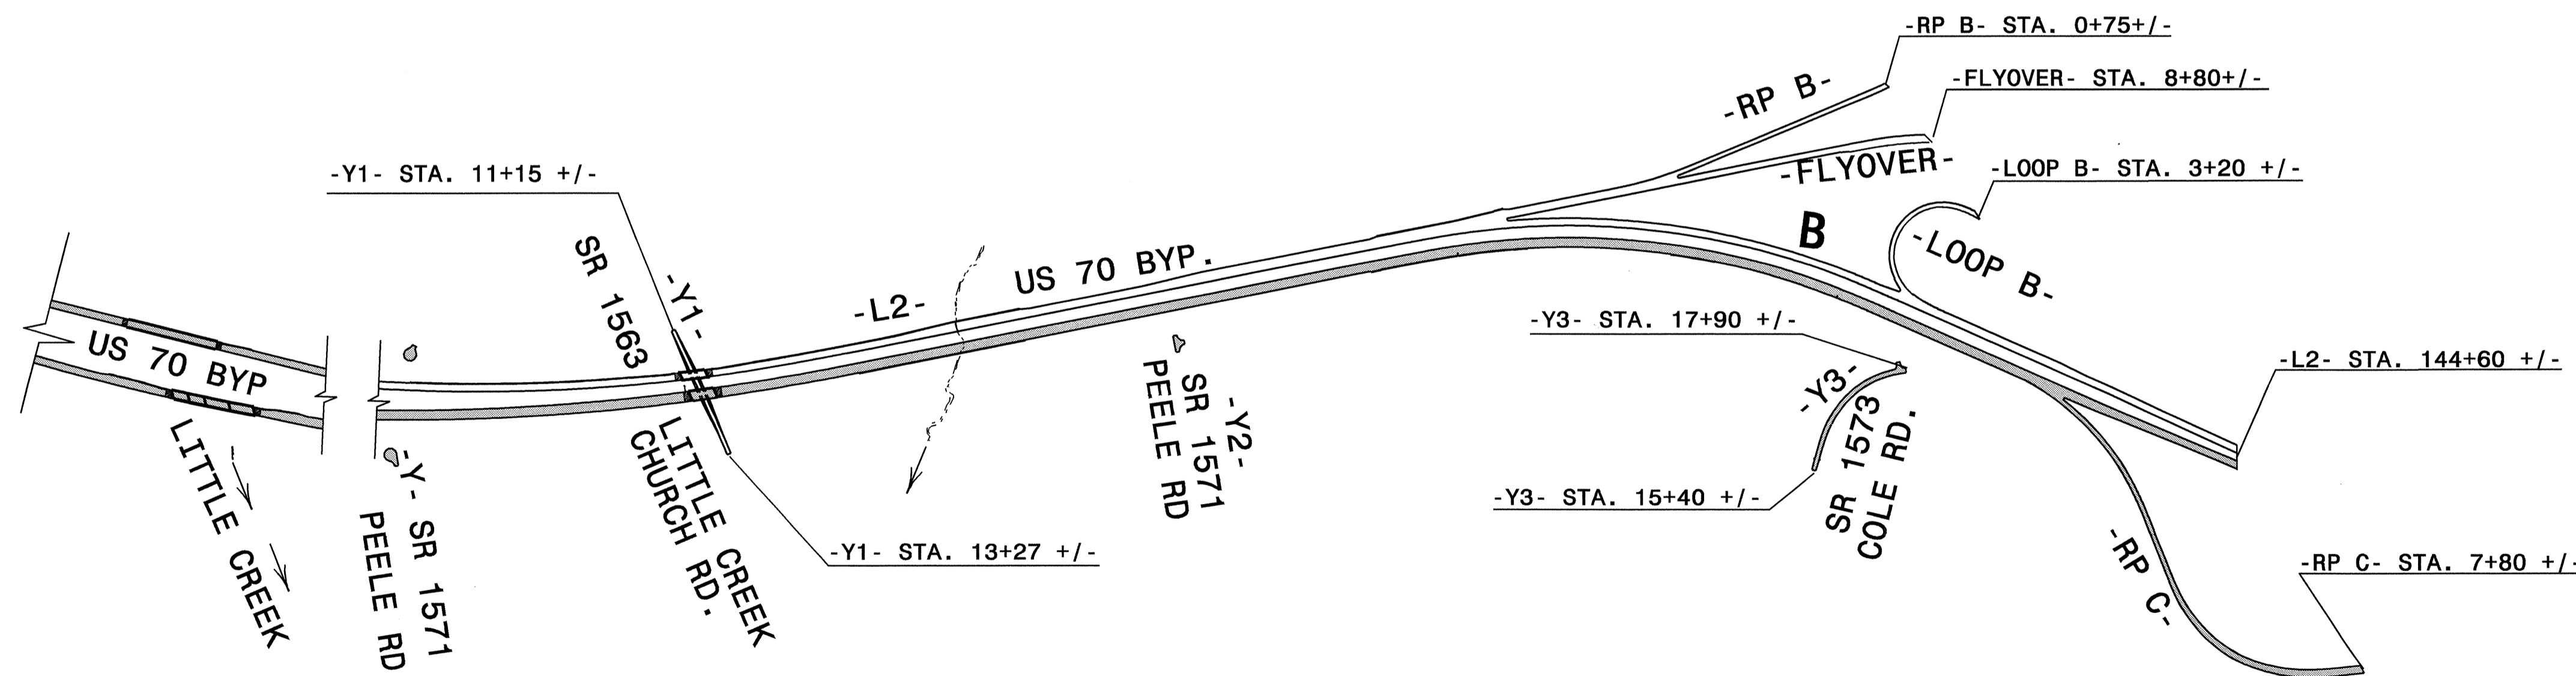

| | |
|----------------------------------|--------------------|
| PROJ. REFERENCE NO. R-2552B&C | SHEET NO. TCP-6 |
|----------------------------------|--------------------|

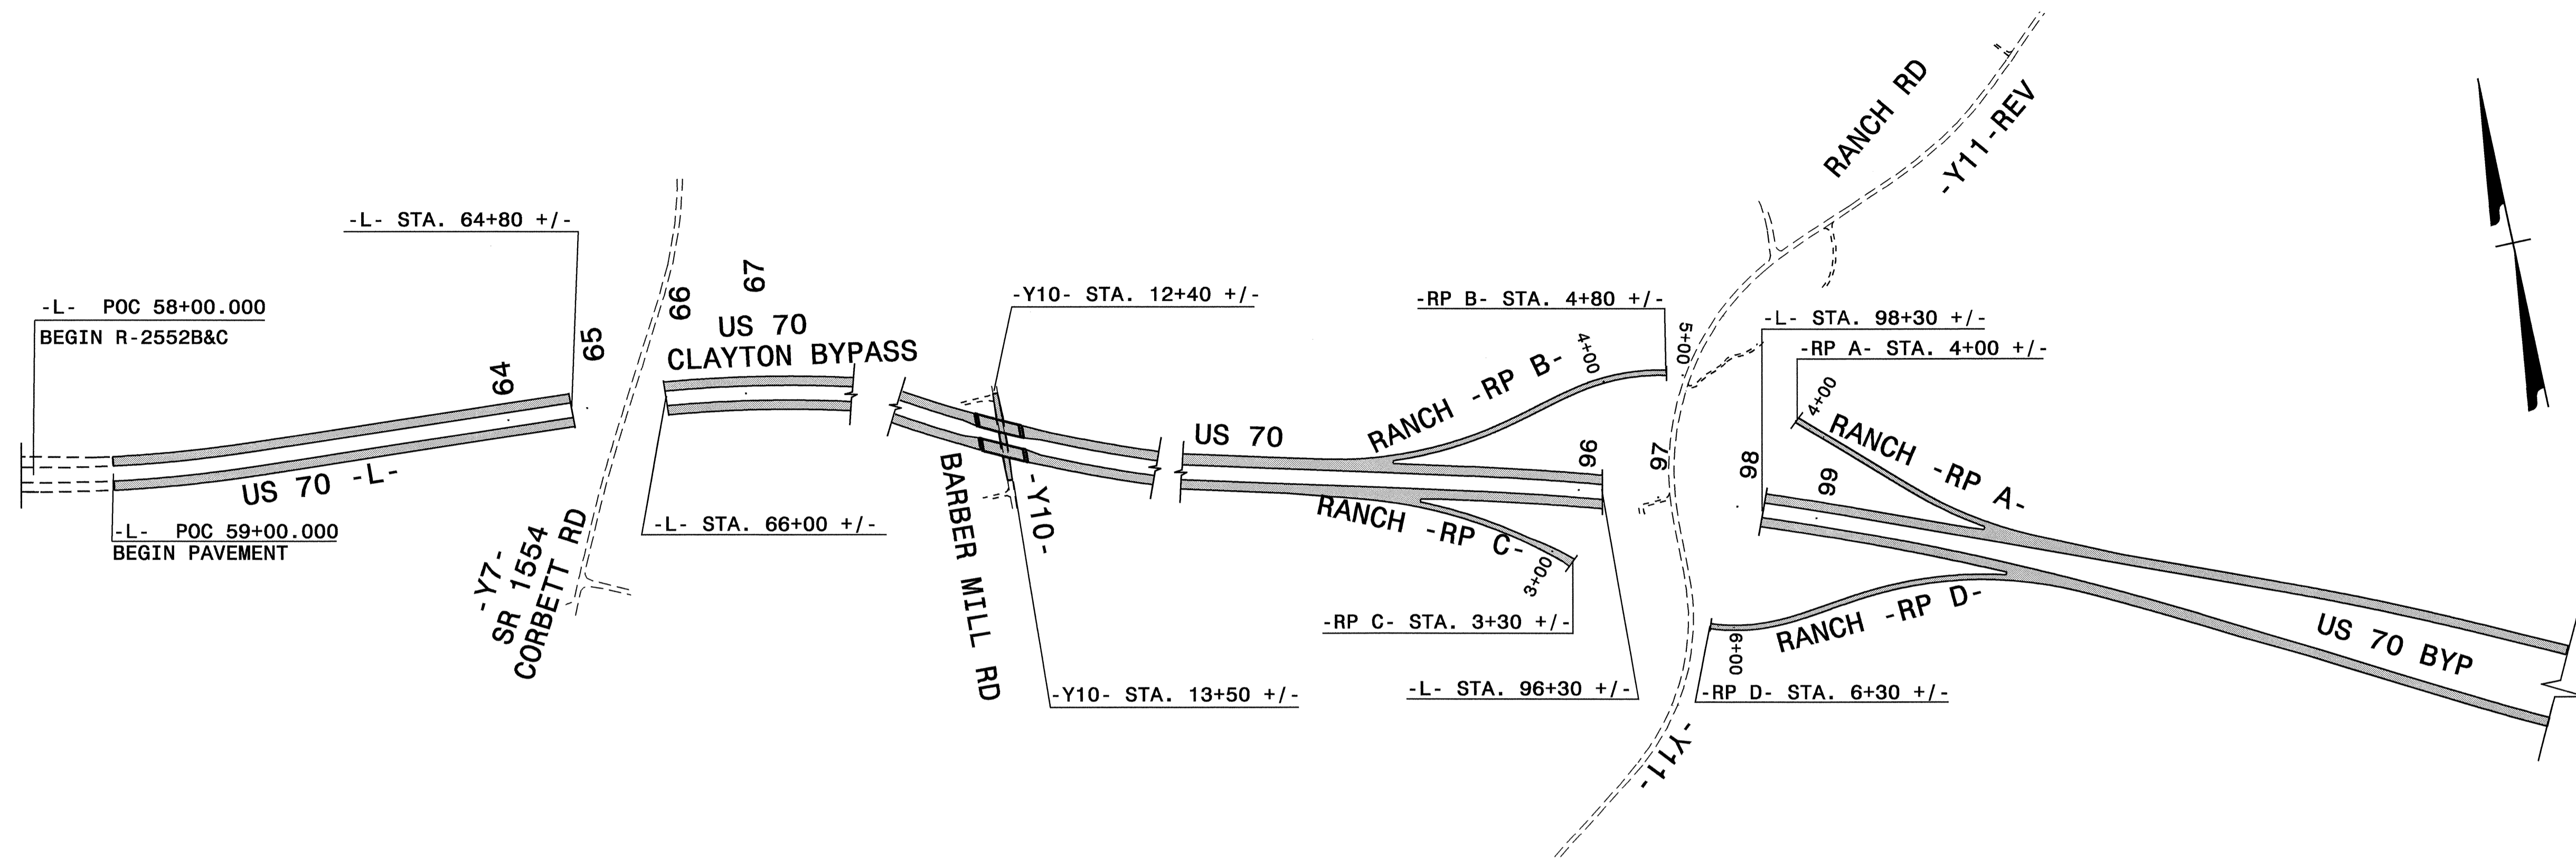

01-FEB-2005 07:19
 \NETS-CGFS\N2552B&C\TCP\A1\I11\I11.r2552b&c-.TC-BT.cpdgn
 talawaridos AT TELC206424

APPROVED: *Joseph Ishak* DATE: *2/2/05*

SEAL

AREA I OVERVIEW

| | | | | | | | | | | | | | |
|--------------|-----------|--|---|--|--|--|--|--|--|--|--|--|--|
| SCALE: | NONE | | REVISIONS <table border="1"> <tr><td> </td><td> </td></tr> <tr><td> </td><td> </td></tr> <tr><td> </td><td> </td></tr> <tr><td> </td><td> </td></tr> <tr><td> </td><td> </td></tr> </table> | | | | | | | | | | |
| | | | | | | | | | | | | | |
| | | | | | | | | | | | | | |
| | | | | | | | | | | | | | |
| | | | | | | | | | | | | | |
| | | | | | | | | | | | | | |
| DATE: | JAN. 2005 | | | | | | | | | | | | |
| DWG. BY: | HAL | | | | | | | | | | | | |
| DESIGN BY: | HAL | | | | | | | | | | | | |
| REVIEWED BY: | JLP | | | | | | | | | | | | |