



NOTE:
ALL PROPOSED UTILITY WORK
SHOWN ON THIS SHEET WILL
BE DONE BY OTHERS

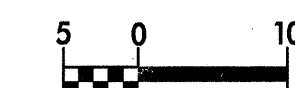

UTILITIES BY OTHERS

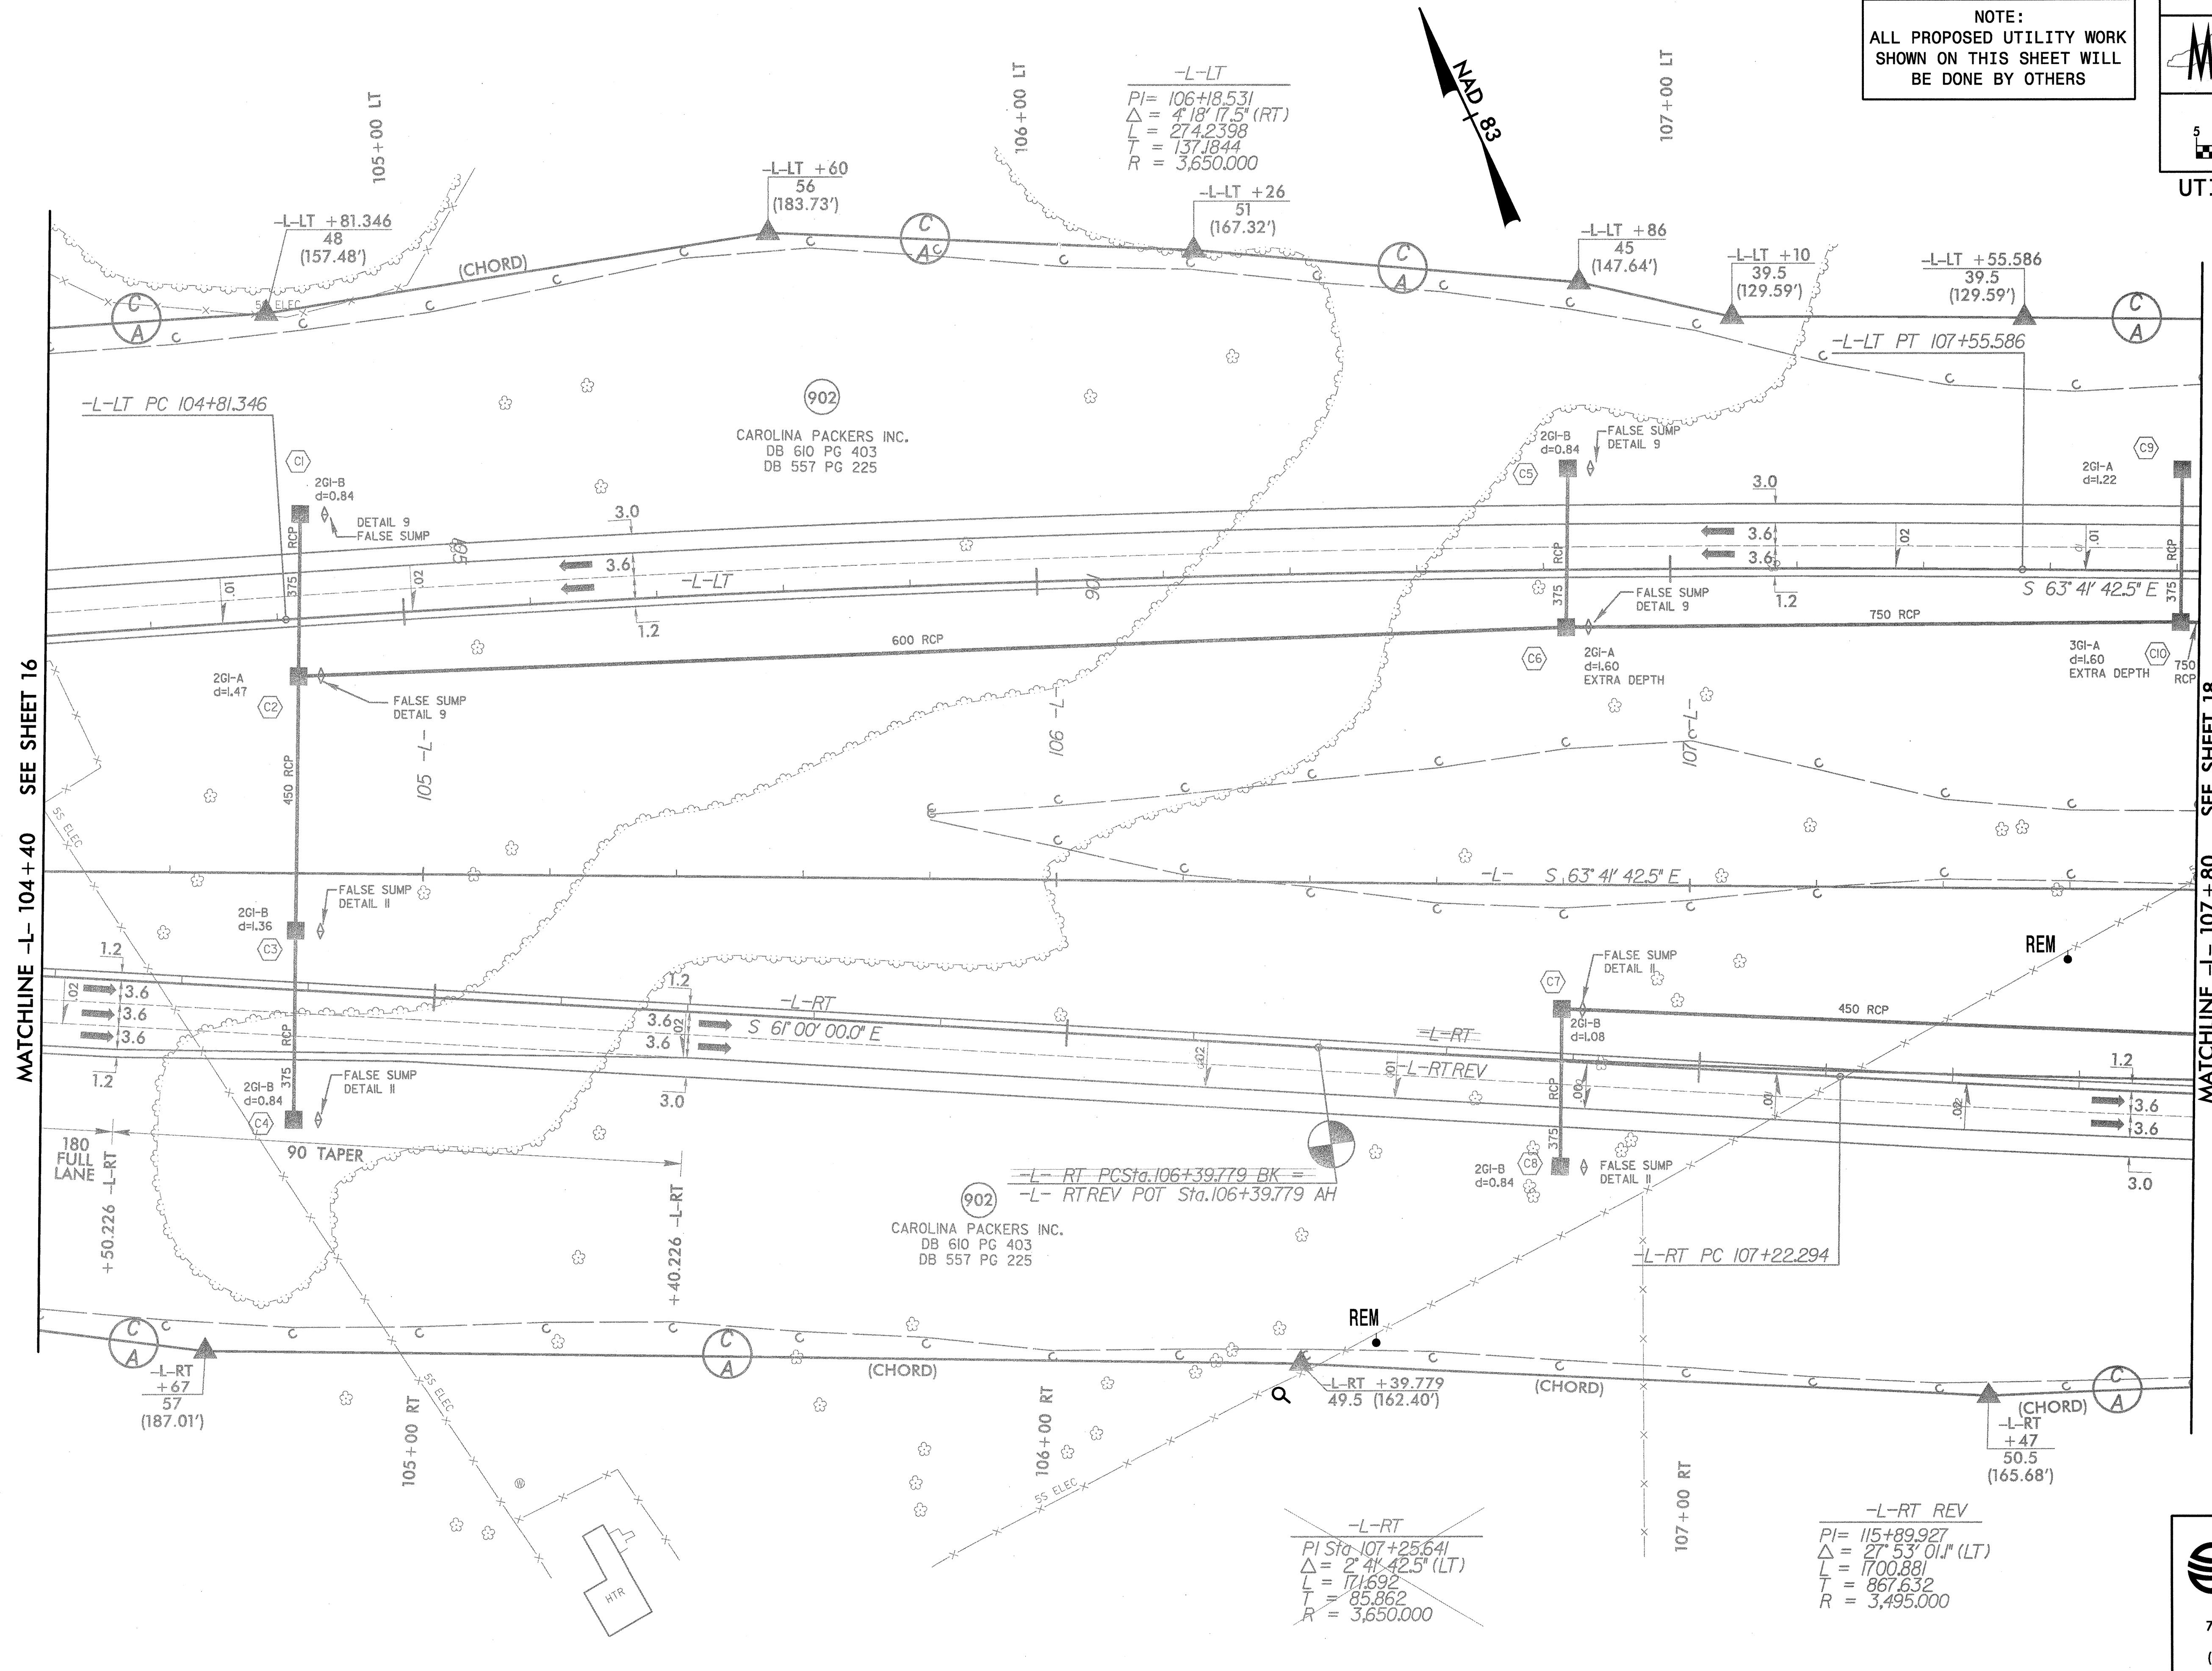

MATCHLINE -L- 104 + 40 SEE SHEET 16

MATCHLINE -L- 107 + 80 SEE SHEET 18

g:\1997\11-2552b\p\o\1\sub\2552buo 13.psn
02/04/2005 11:51:26 AM

Prepared by:
EarthTech
 A Tyco International Ltd. Company
 701 Corporate Center Drive, Suite 475
 Raleigh, NC 27607
 (919) 854-6200 - (919) 854-6259(fax)