



UTILITY CONSTRUCTION

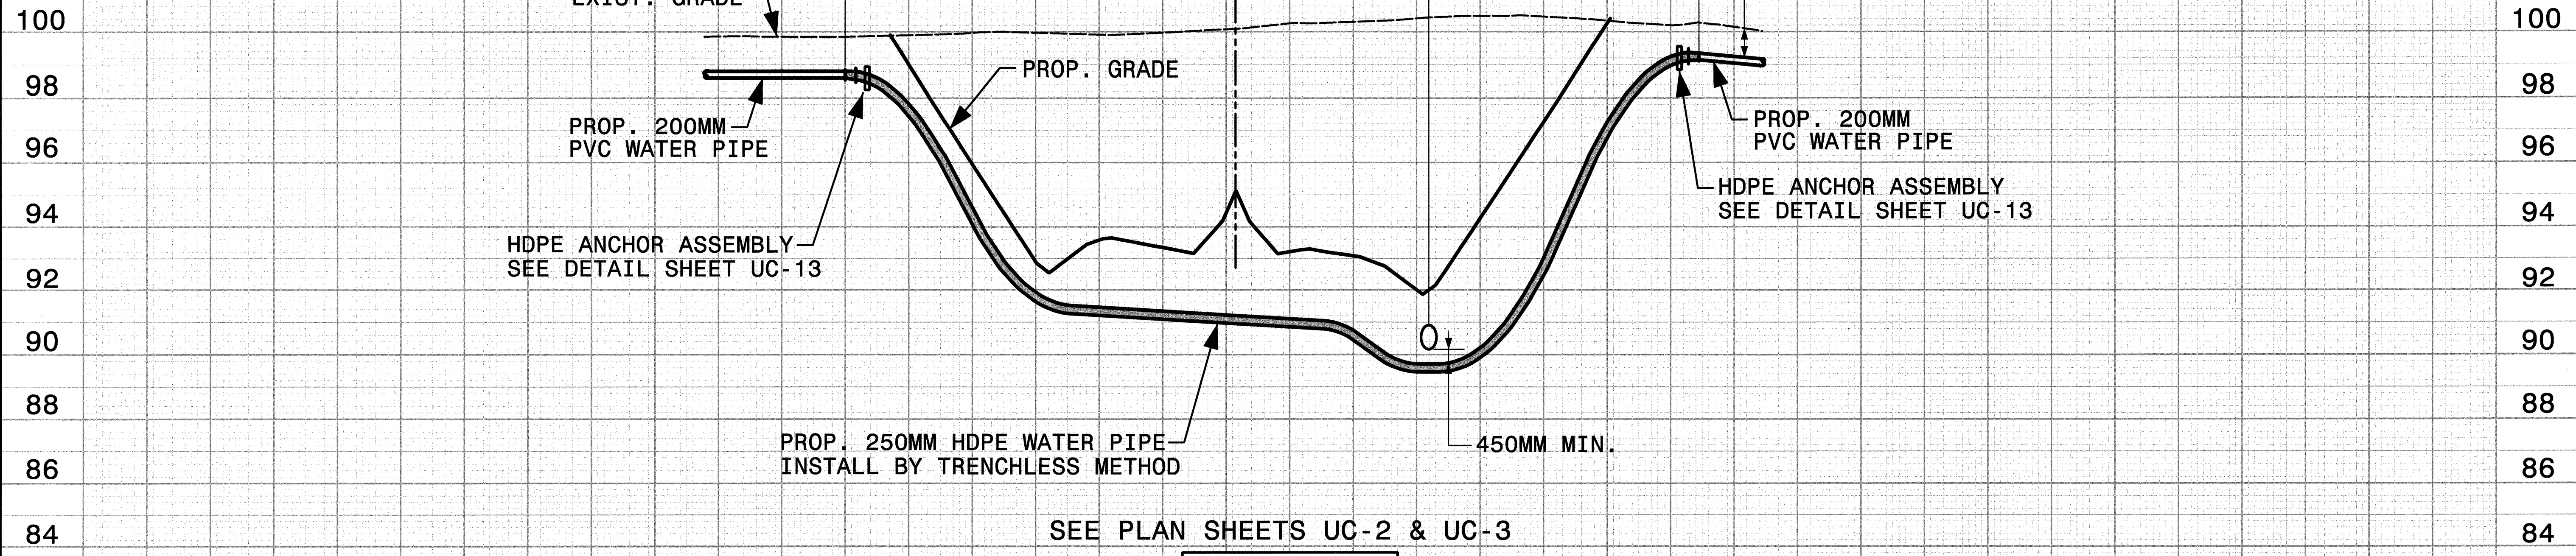

**LINE WL1**

0+00 0+20 0+40 0+60 0+80 1+00 1+20 1+40 1+60

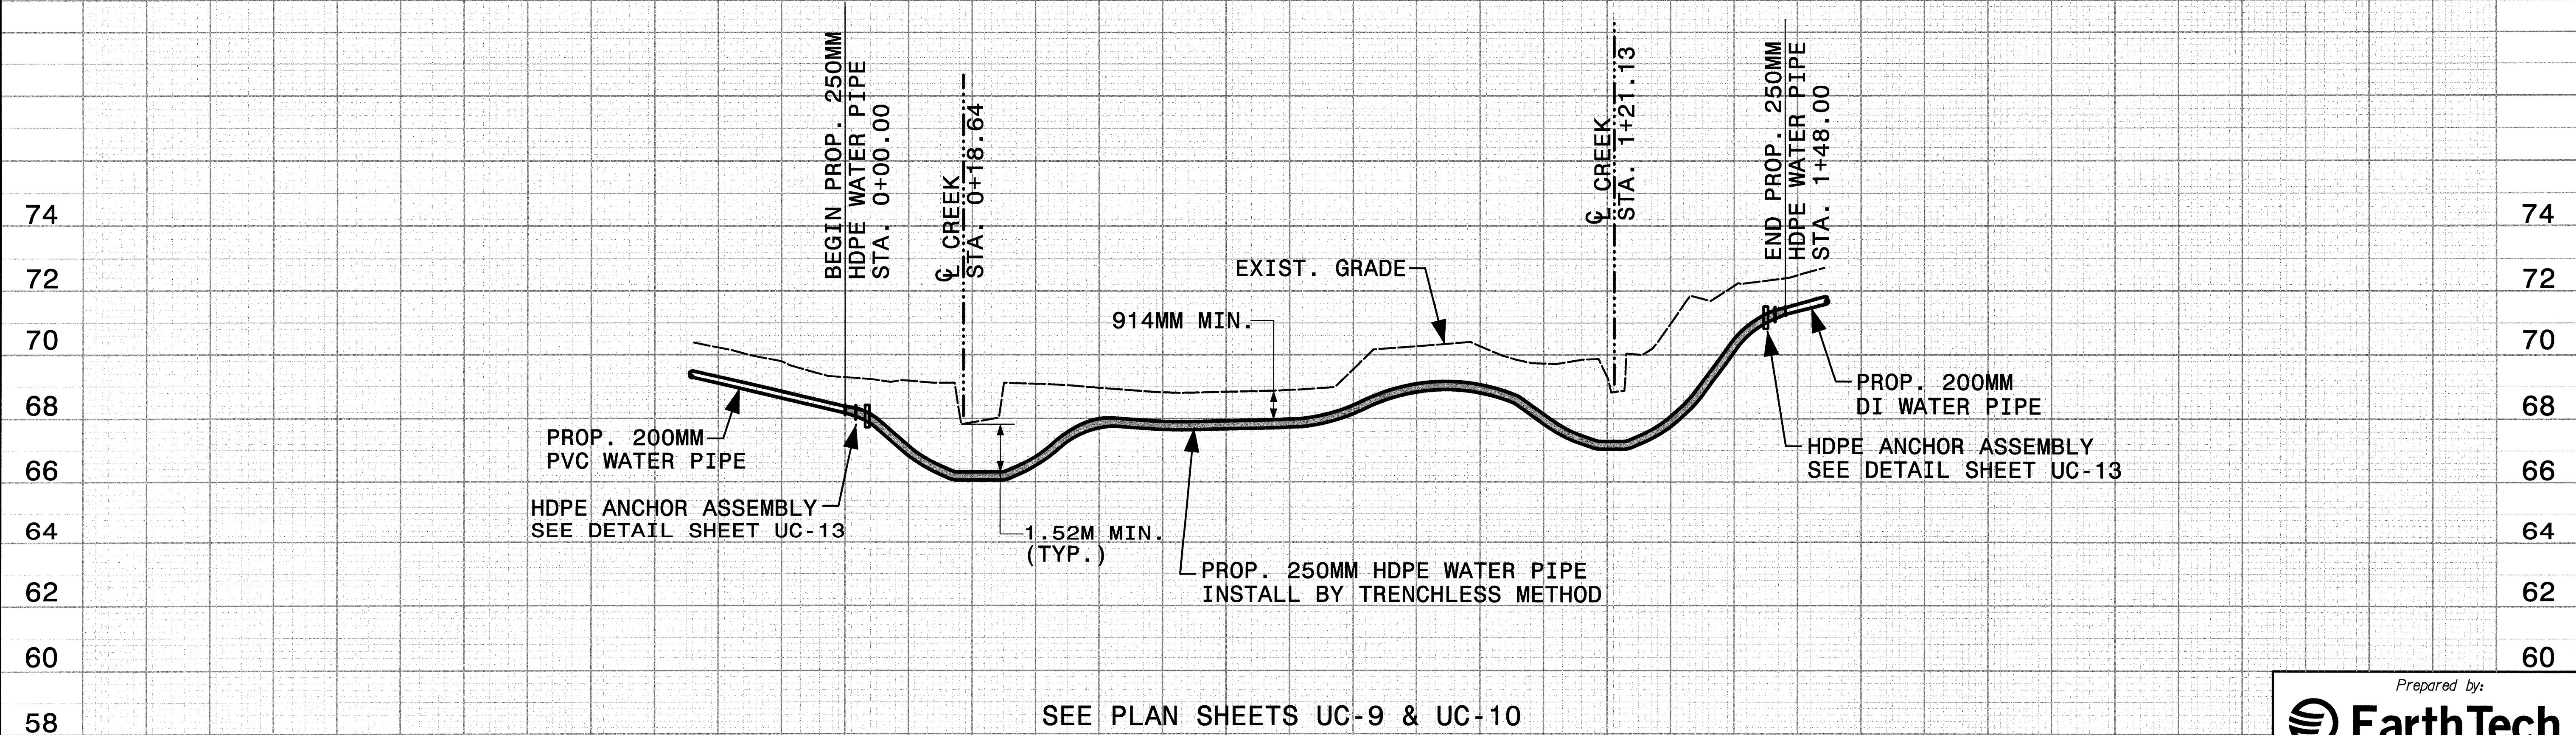

**LINE WL2**

SEE PLAN SHEETS UC-9 & UC-10

0+00 0+20 0+40 0+60 0+80 1+00 1+20 1+40 1+60

G:\7987\N-2552b\proj\UC\2552buc11.dwg 02/28/2005 PW

Prepared by:  
**EarthTech**  
 A Tyco International Ltd. Company  
 701 Corporate Center Drive, Suite 475  
 Raleigh, NC 27607  
 (919) 854-6200 - (919) 854-6259(fax)